


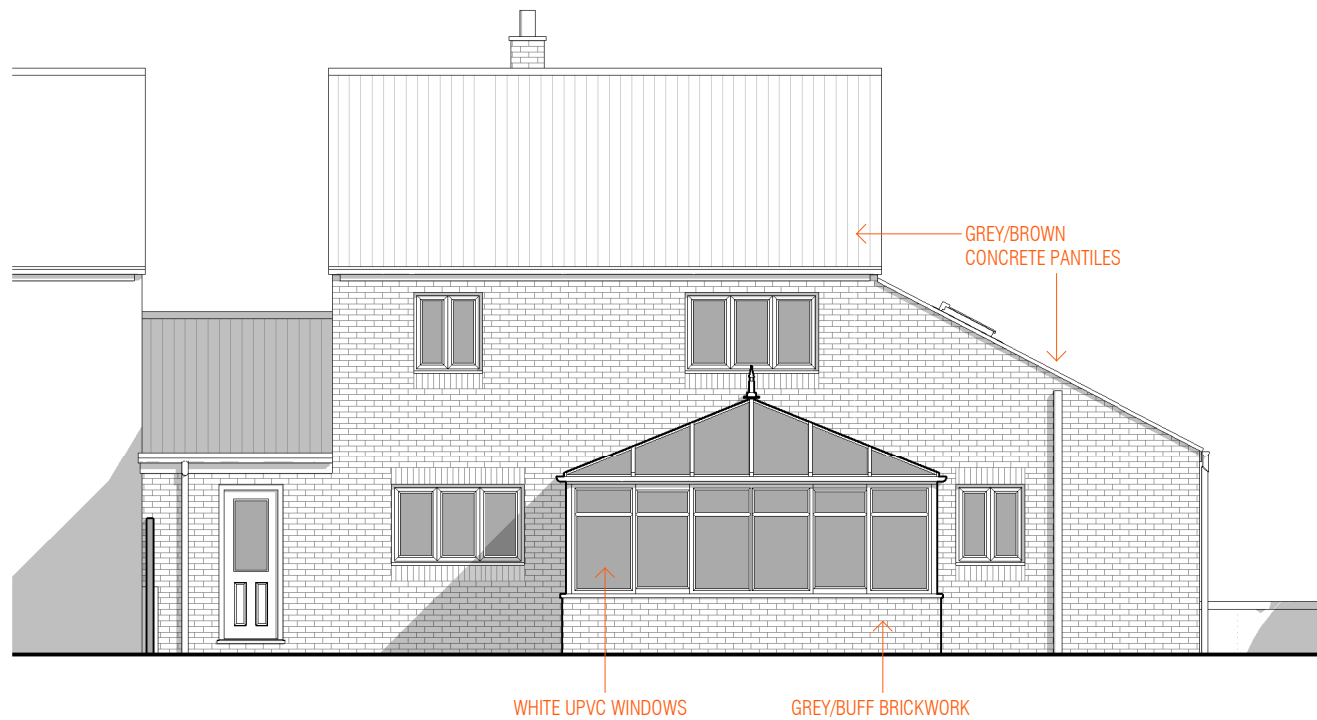


1 EXISTING SOUTH ELEVATION
1:100



2 EXISTING WEST ELEVATION
1:100



3 EXISTING NORTH ELEVATION
1:100

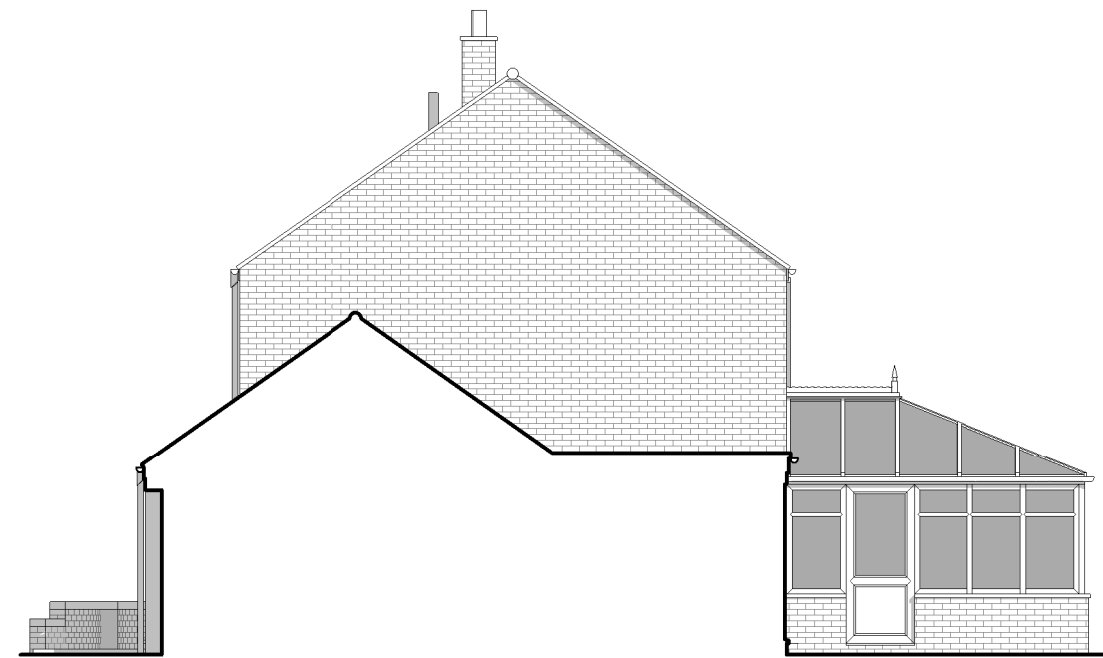

4 EXISTING EAST ELEVATION
1:100

A 01.02.2024 ISSUED TO LPA

ISSUE/DATE
THESE DRAWINGS, PLANS AND SPECIFICATION ARE THE COPYRIGHT AND PROPERTY OF MAUDE + EDWARDS ARCHITECTS AND MUST NOT BE USED, REPRODUCED OR COPIED WHOLLY OR IN PART WITHOUT THE WRITTEN PERMISSION OF MAUDE + EDWARDS ARCHITECTS. ALL RIGHTS RESERVED.

KEELING

CLIENT

EXTENSION & RENOVATION

PROJECT

52 EDMUND ROAD, IP27 0XA

SITE ADDRESS

EXISTING ELEVATIONS

DRAWING TITLE

PLANNING (PL)

PROJECT STAGE

maude+edwards
architects

SCALE: 1:100@A3

2229.PL 103

DRAWN BY: BE