



PROPOSED REAR ELEVATION/ SECTION 1, 1:100


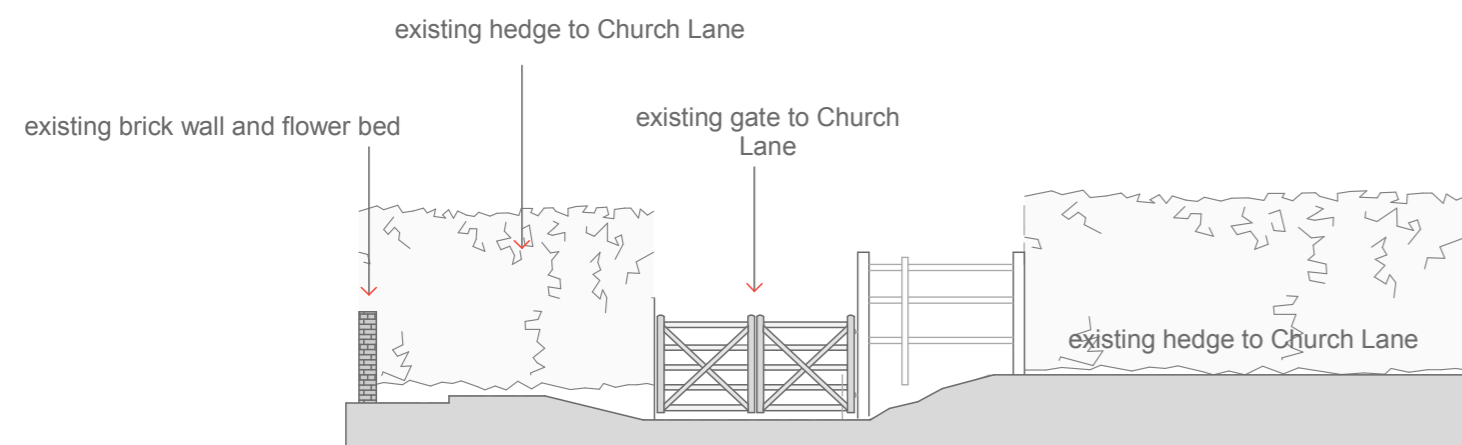


View of the existing gate
Church Lane

EXISTING SECTION ACROSS 2, 1:100

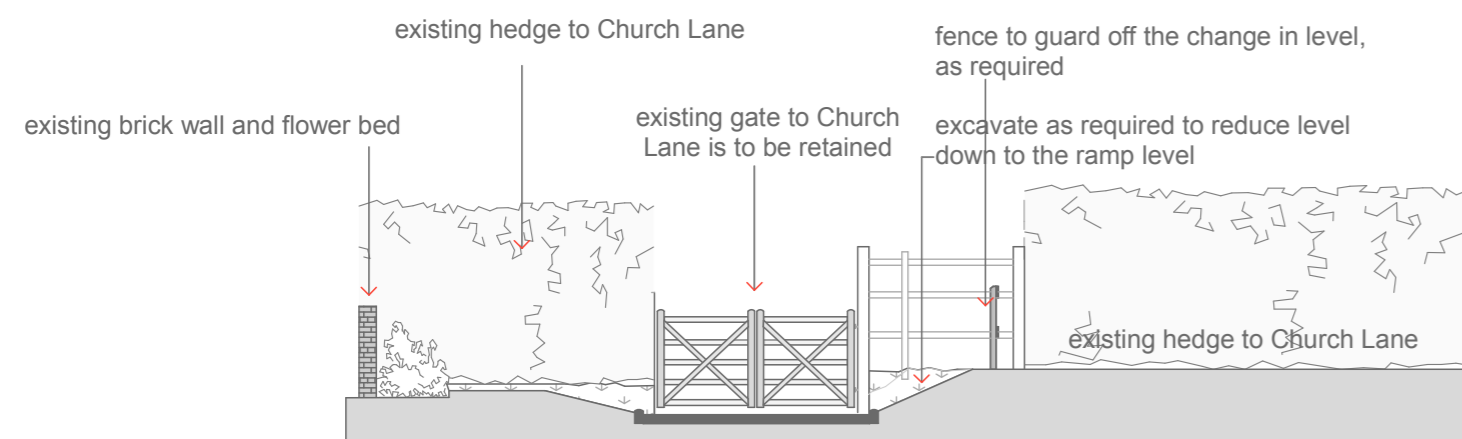

PROPOSED SECTION ACROSS 2, 1:100

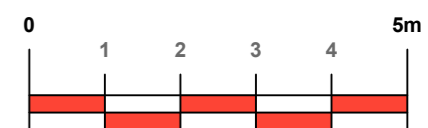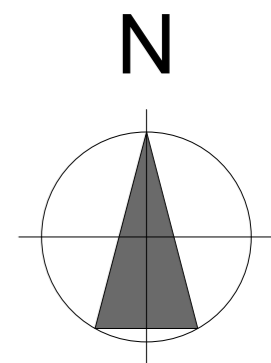

A2 size

© Copyright Reserved

Martin Smith		23 Birmingham Road, Stoneleigh, CV8 3DD.	
		02476 690906	e-mail: architect_smith@yahoo.co.uk
client	The Trustees of the Dame Alice Leigh Almshouses The Green, Stoneleigh, CV8 3DP.	scale: 1:100	date: Feb 2024
title	Proposed elevations. Proposed ramp to the rear. The Almshouses, The Green, Stoneleigh, CV8 3DP.	drawing number	amendment
		DAL/14	