



NOTES:  
THIS DRAWING IS THE PROPERTY OF KNIGHT FRANK LLP. COPYRIGHT IS RESERVED BY THEM & THE DRAWING IS ISSUED ON THE CONDITION THAT IT IS NOT COPIED, EITHER WHOLLY OR IN PART WITHOUT THE CONSENT IN WRITING OF KNIGHT FRANK LLP. FIGURED DIMENSIONS TAKE PRECEDENCE OVER THOSE SCALES. ALL DIMENSIONS TO BE CHECKED ON SITE BEFORE COMMENCEMENT OF ANY WORK OR BEFORE DRAWINGS ARE CHECKED. ANY DISCREPANCIES TO BE REFERRED TO THE OFFICE FOR DECISION. THIS DRAWING IS TO BE READ IN CONJUNCTION WITH THE SPECIFICATION (WHEN APPLICABLE).

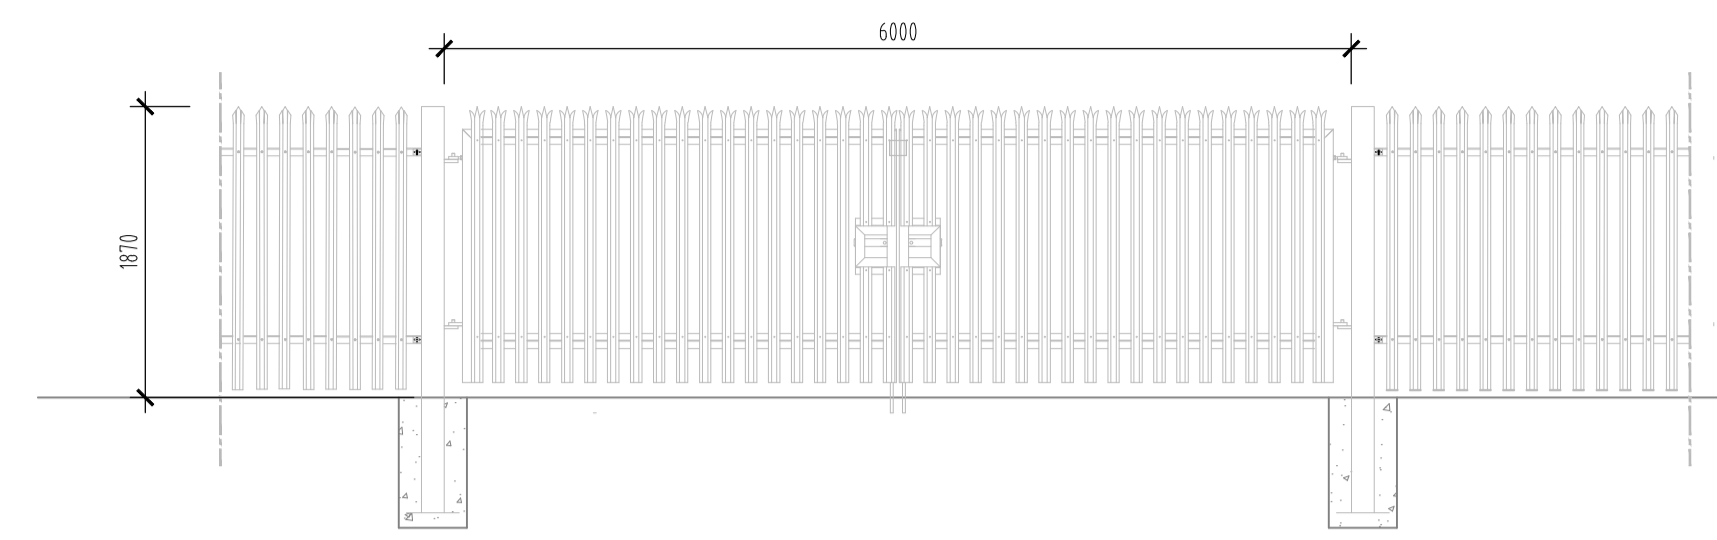

Fence/Gate Elevation (Scale 1:50 @ A1)

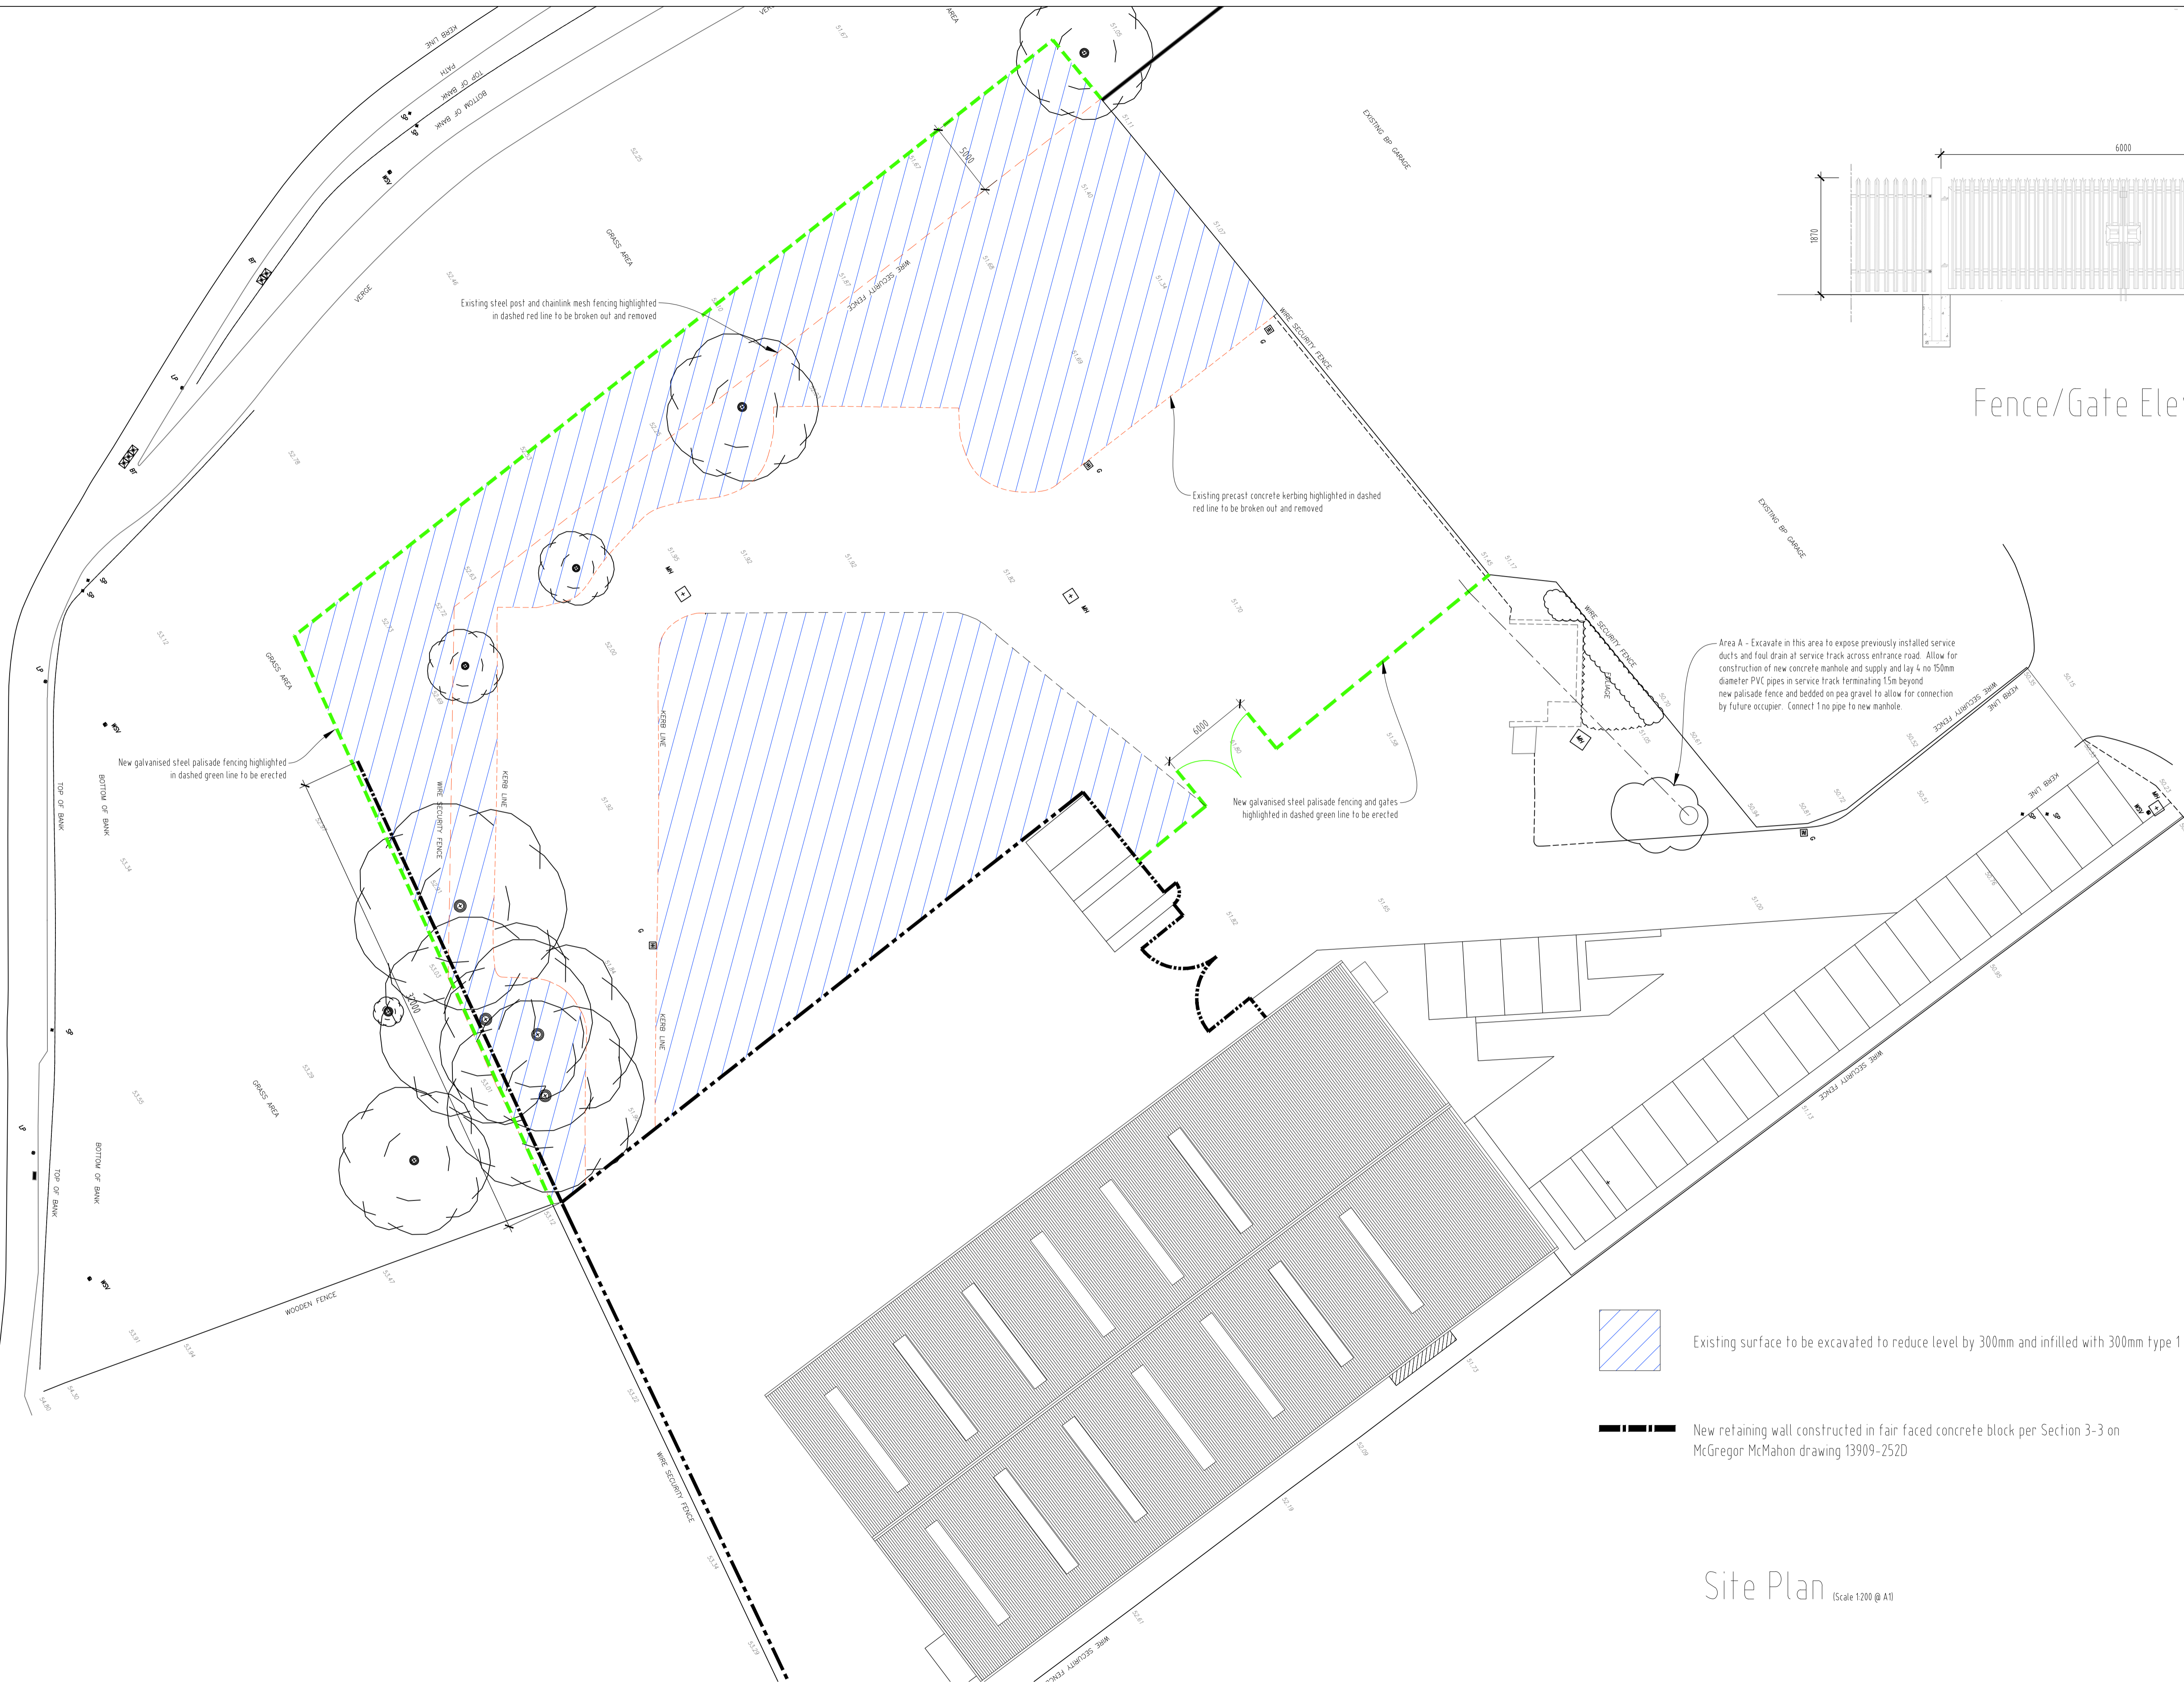

- Existing surface to be excavated to reduce level by 300mm and infilled with 300mm type 1 hardcore
- New retaining wall constructed in fair faced concrete block per Section 3-3 on McGregor McMahon drawing 13909-252D

Site Plan (Scale 1:200 @ A1)

KEY	REVISION	DATE
A	Fence/gate details added	02/24
DRAWING STATUS:		
<b>PLANNING</b>		
SCALE:	DRAWN:	GAH
1:200 @ A1		
DATE:	CHECKED:	GAH
03/23		
DRAWING No.:		
<b>1128802/01A</b>		

CLIENT:  
**Former Directors of MB Air Systems Ltd**

PROJECT:  
**Site 2  
Wellheads Drive, Dyce, Aberdeen**

DRAWING TITLE:  
**Site Plan**

**Knight Frank**  
Knight Frank LLP  
4 Albert Street, Aberdeen, AB25 1XQ  
+44 (0) 1224 644 272 +44 (0) 1224 639 277 fax  
BUILDING SURVEYING PROJECT MANAGEMENT  
ARCHITECTURAL DESIGN & REFURBISHMENT  
www.knightfrank.co.uk/aberdeensite