




ALL FIGURED DIMENSIONS ARE TO BE TAKEN IN PREFERENCE TO SCALED DIMENSIONS AND ANY INACCURACIES TO BE REPORTED TO THE ARCHITECT.
DIMENSIONS TO BE CHECKED ON SITE BEFORE ANY WORK IS PUT IN HAND OR PREFABRICATED.
COPYRIGHT OF THIS DRAWING IS RETAINED BY THE ARCHITECT AND IT MUST NOT BE REPRODUCED WITHOUT WRITTEN CONSENT

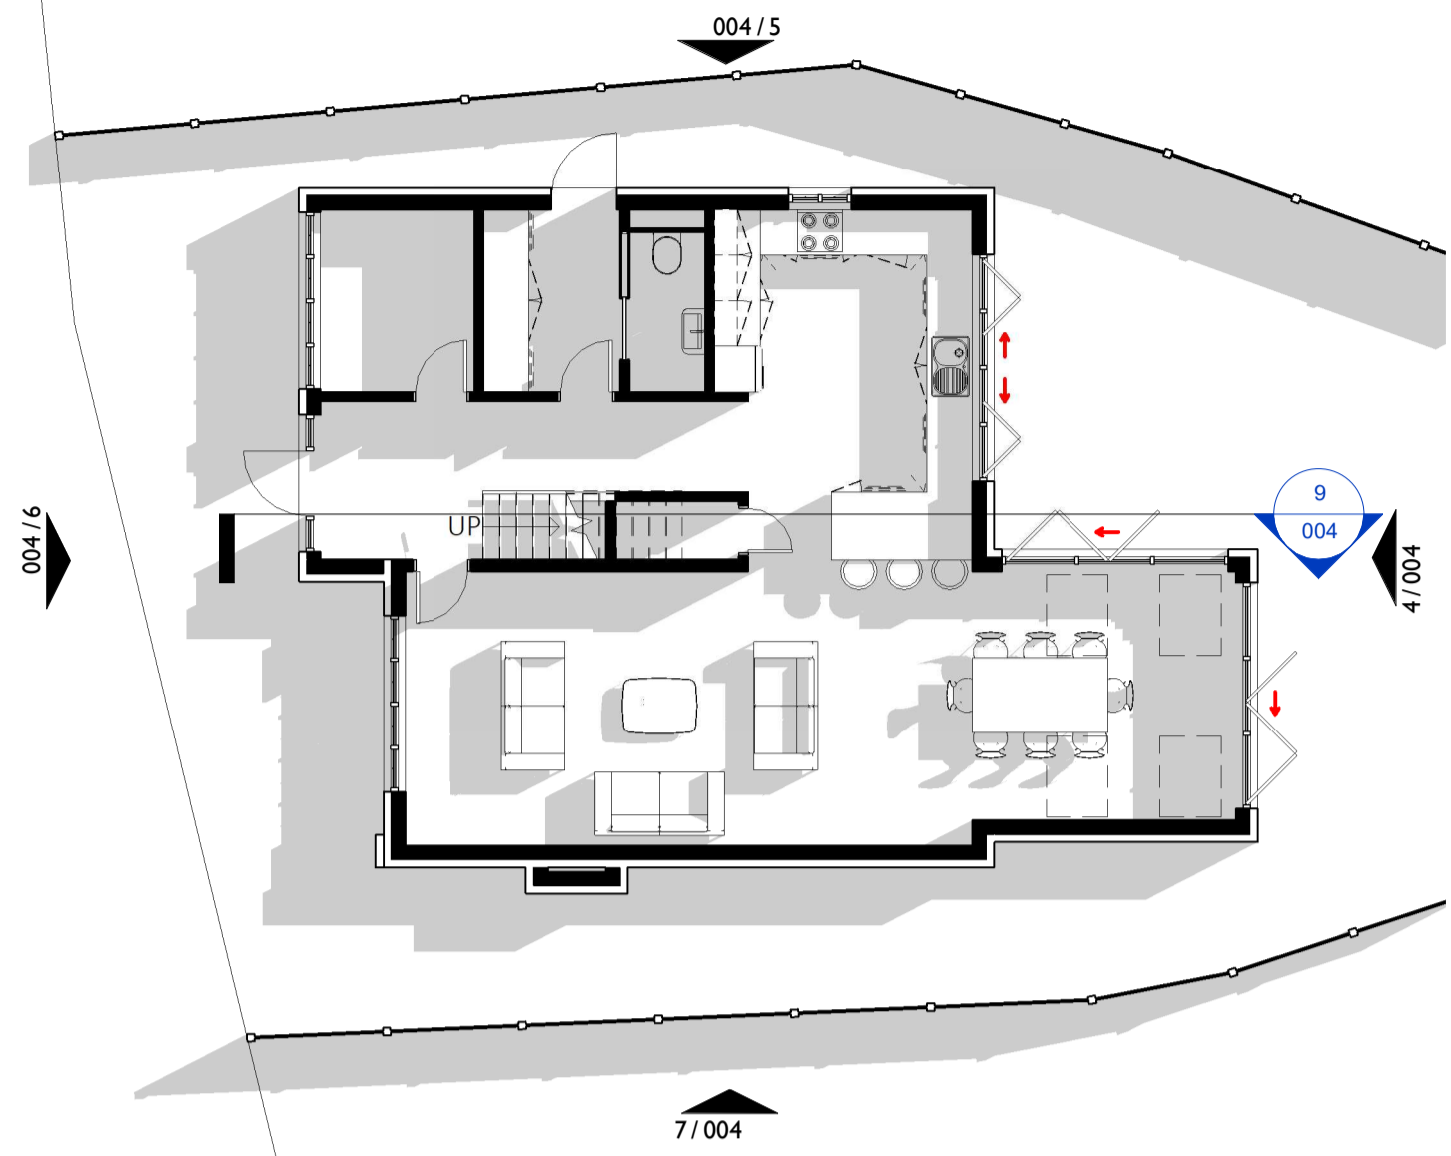


Level 0G
1 : 100

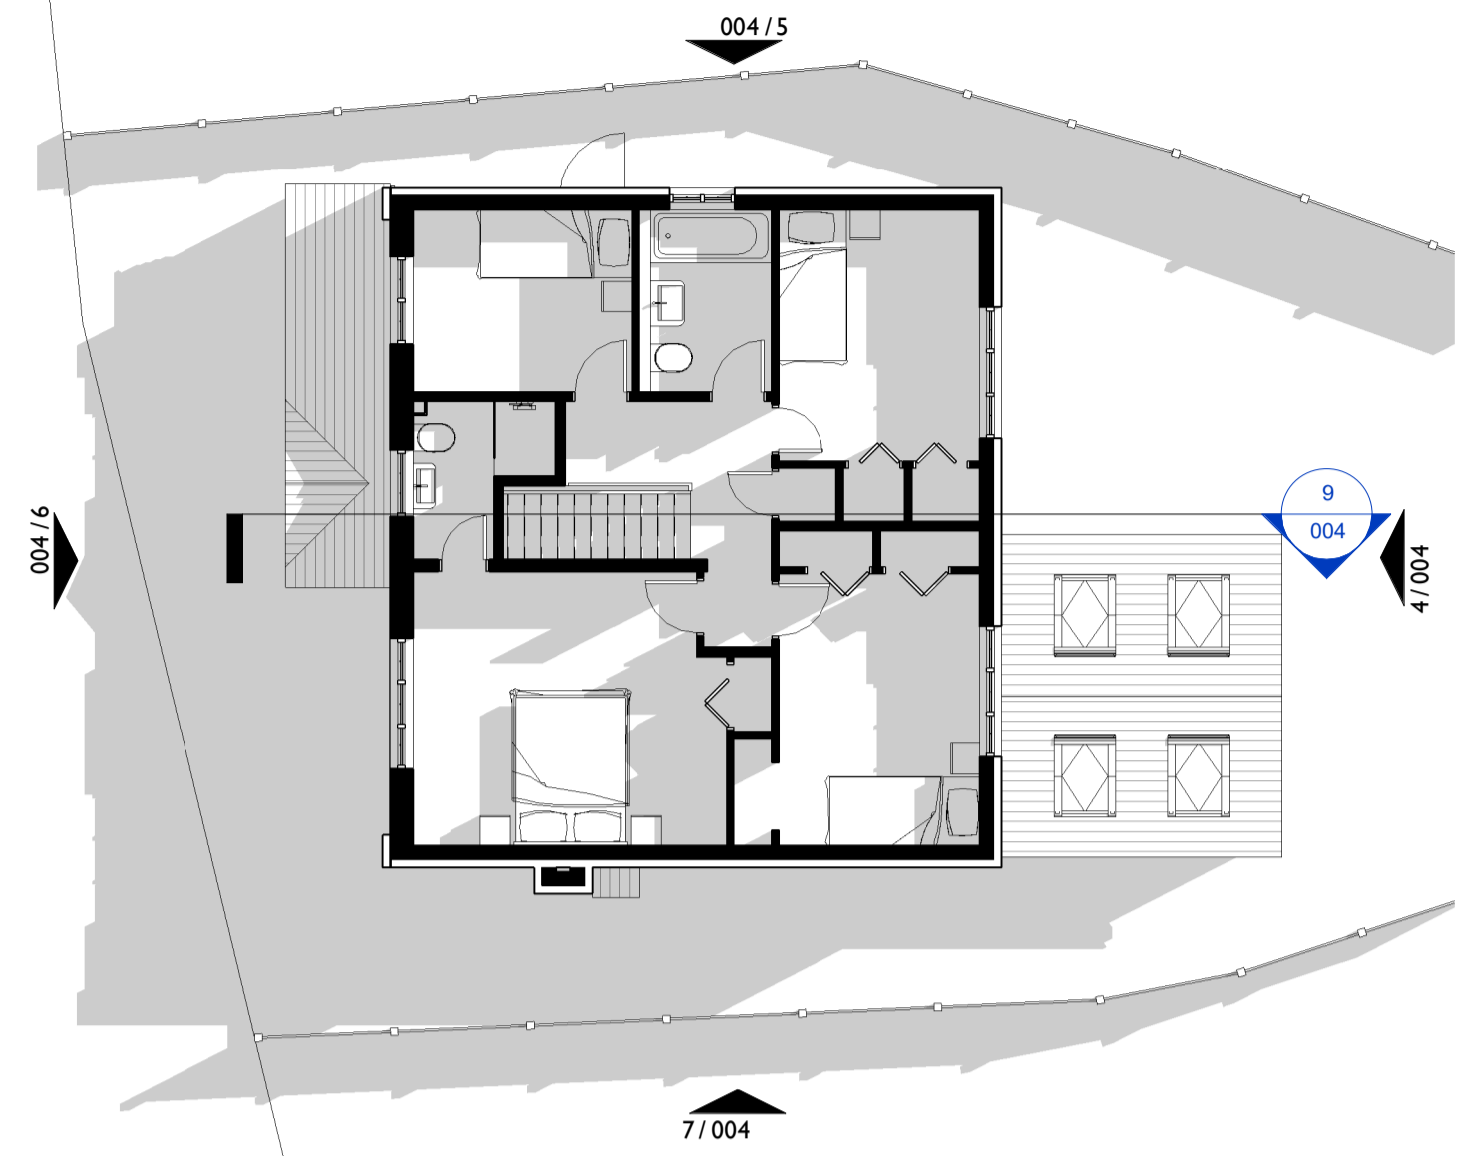


Level 01
1 : 100

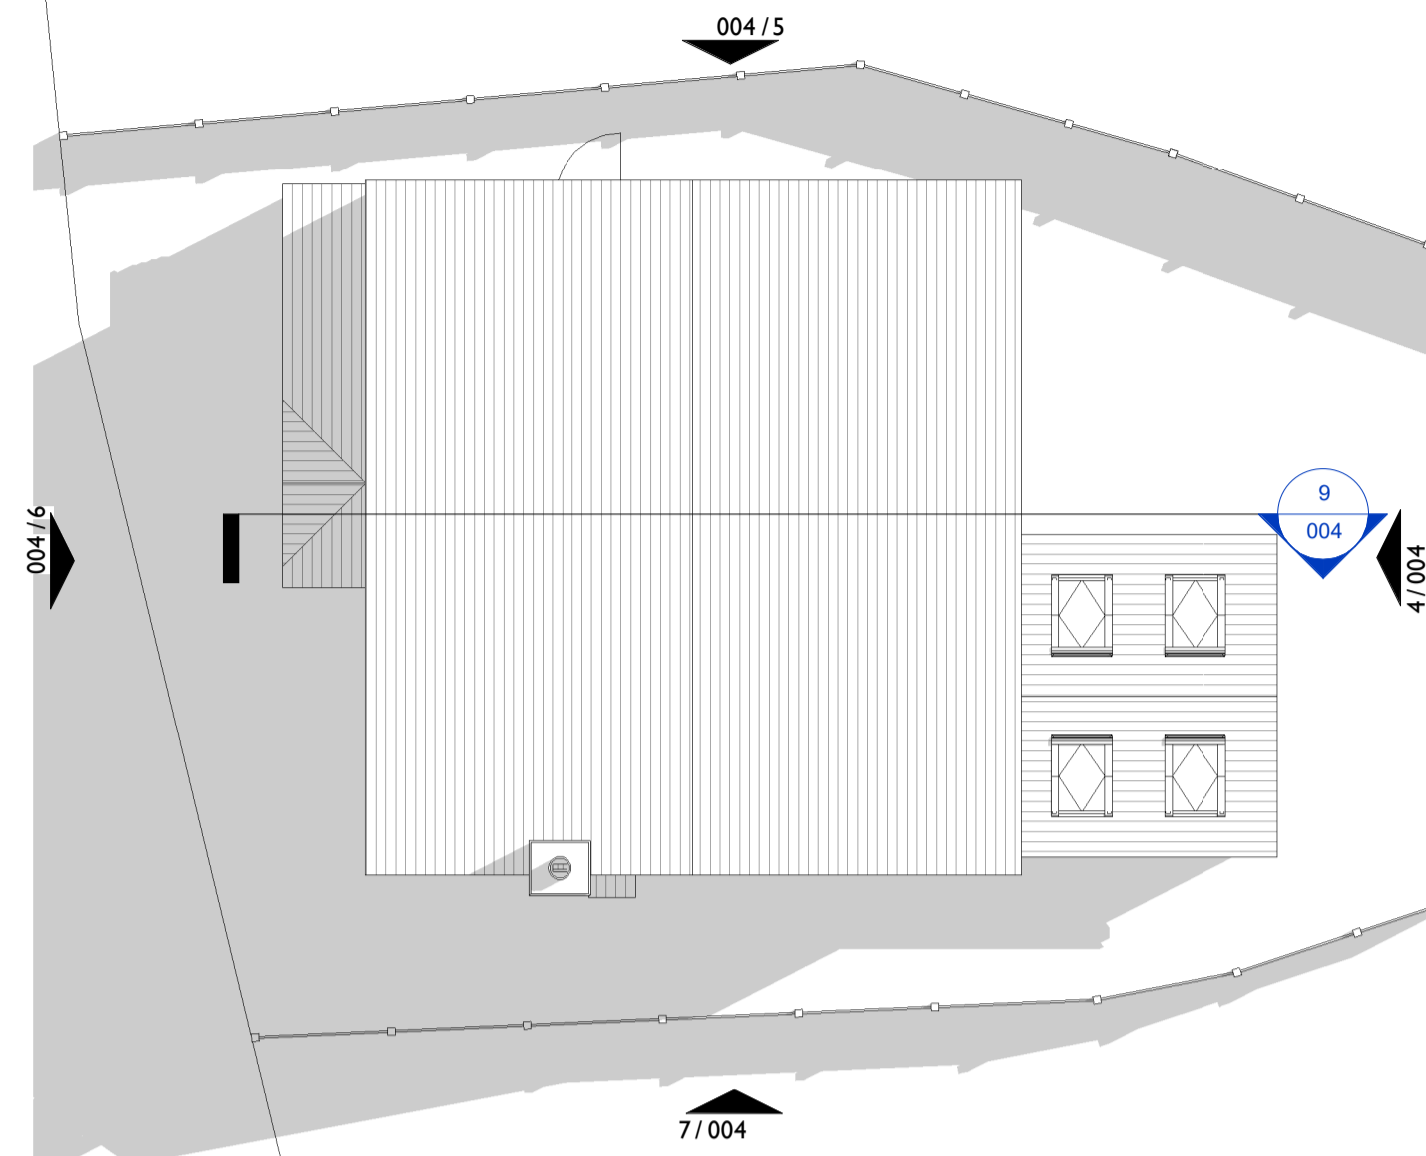

Level 0R
1 : 100

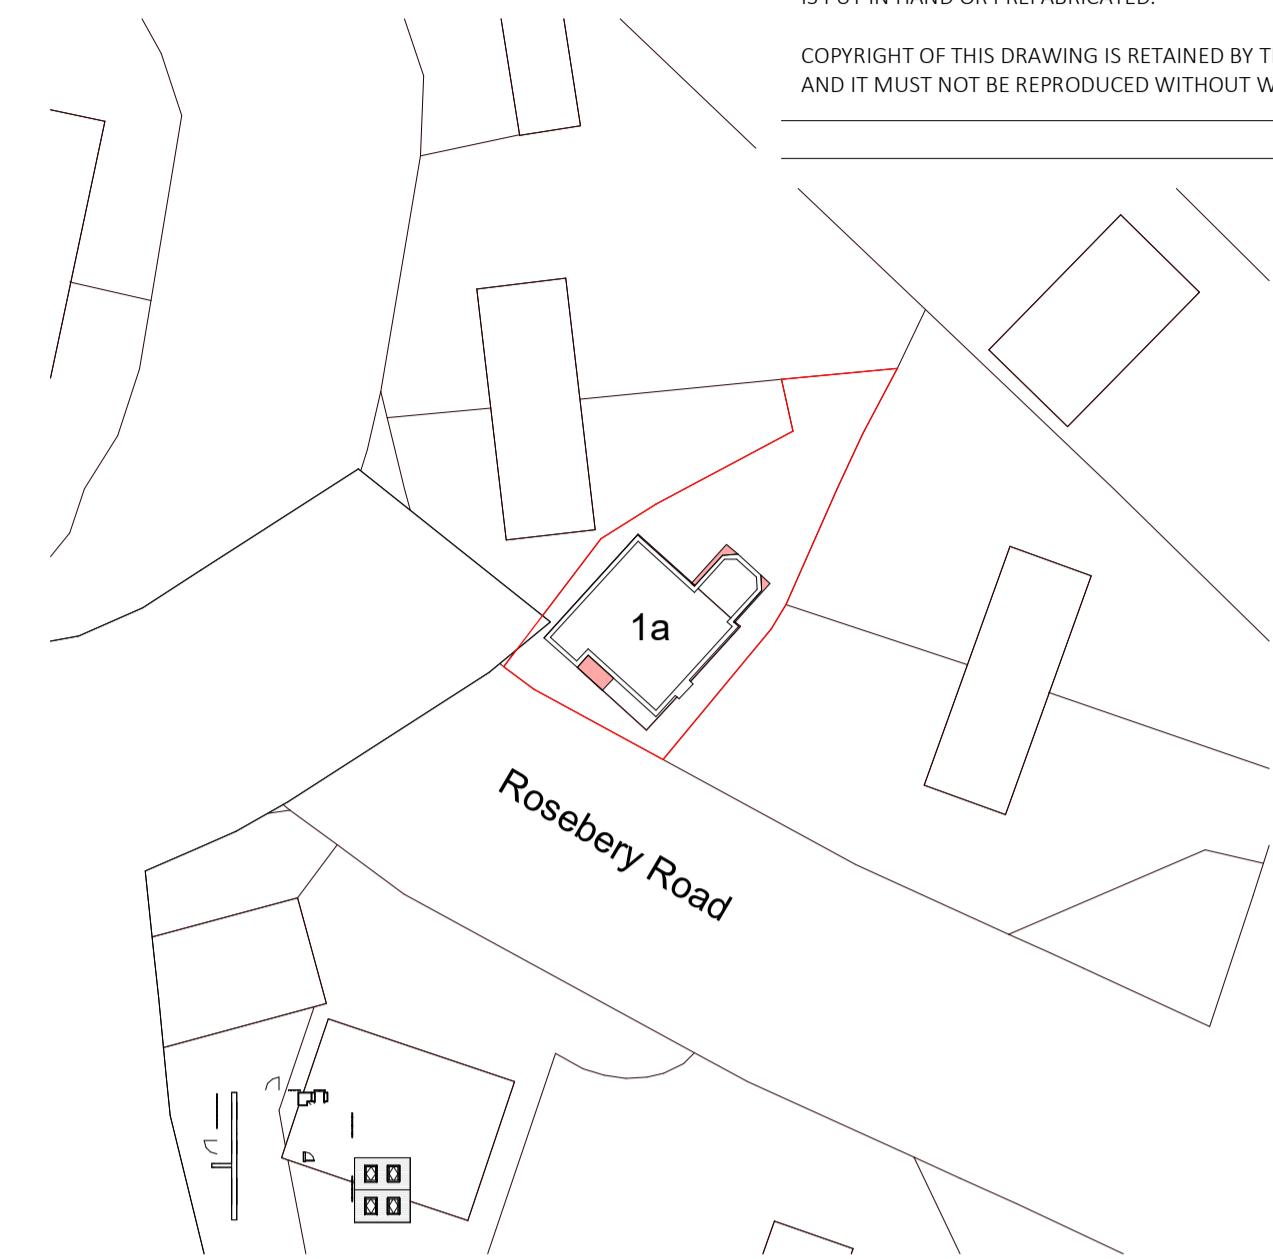


Proposed Site Plan
1 : 500

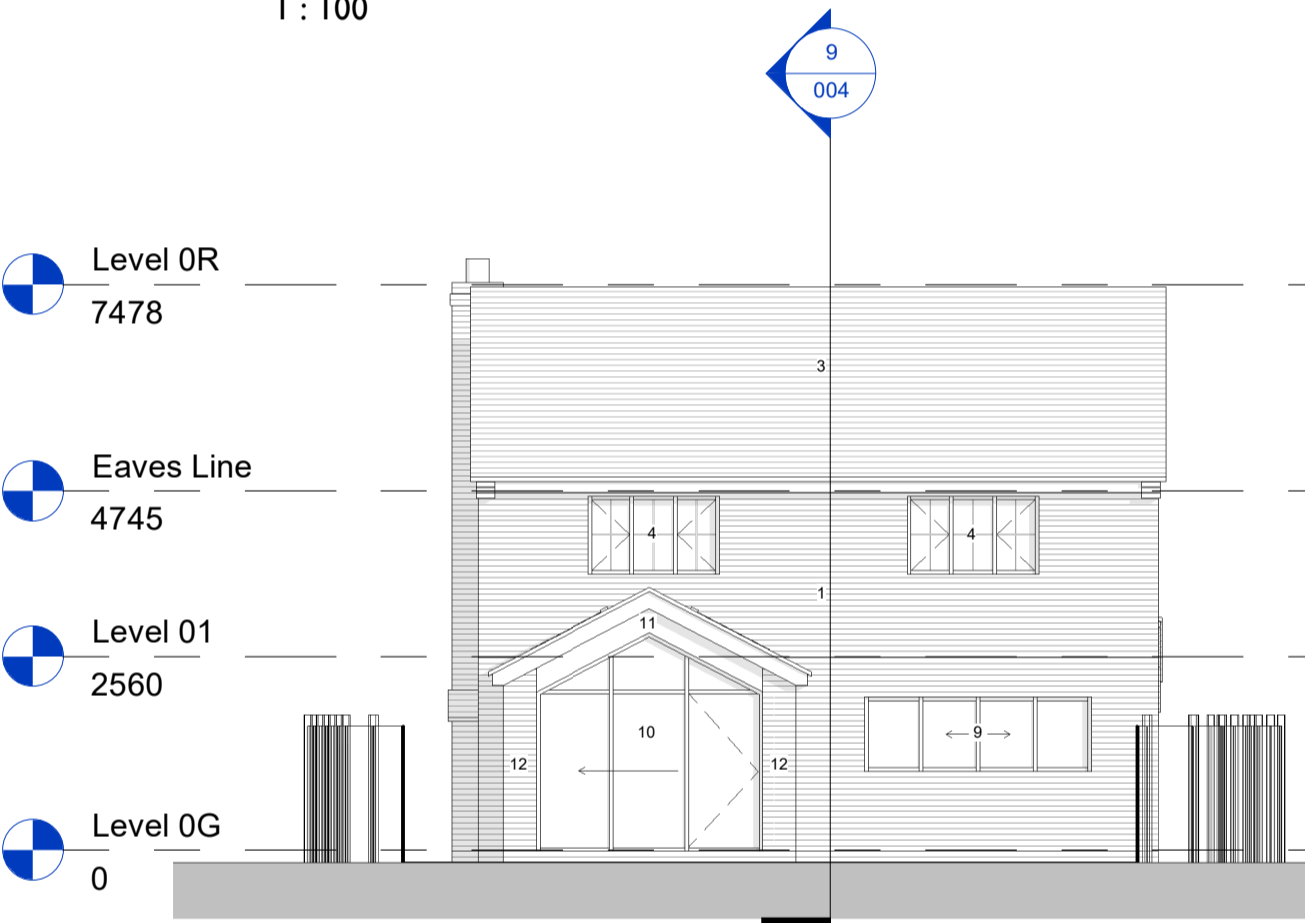


North East Elevation
1 : 100



North West Elevation
1 : 100

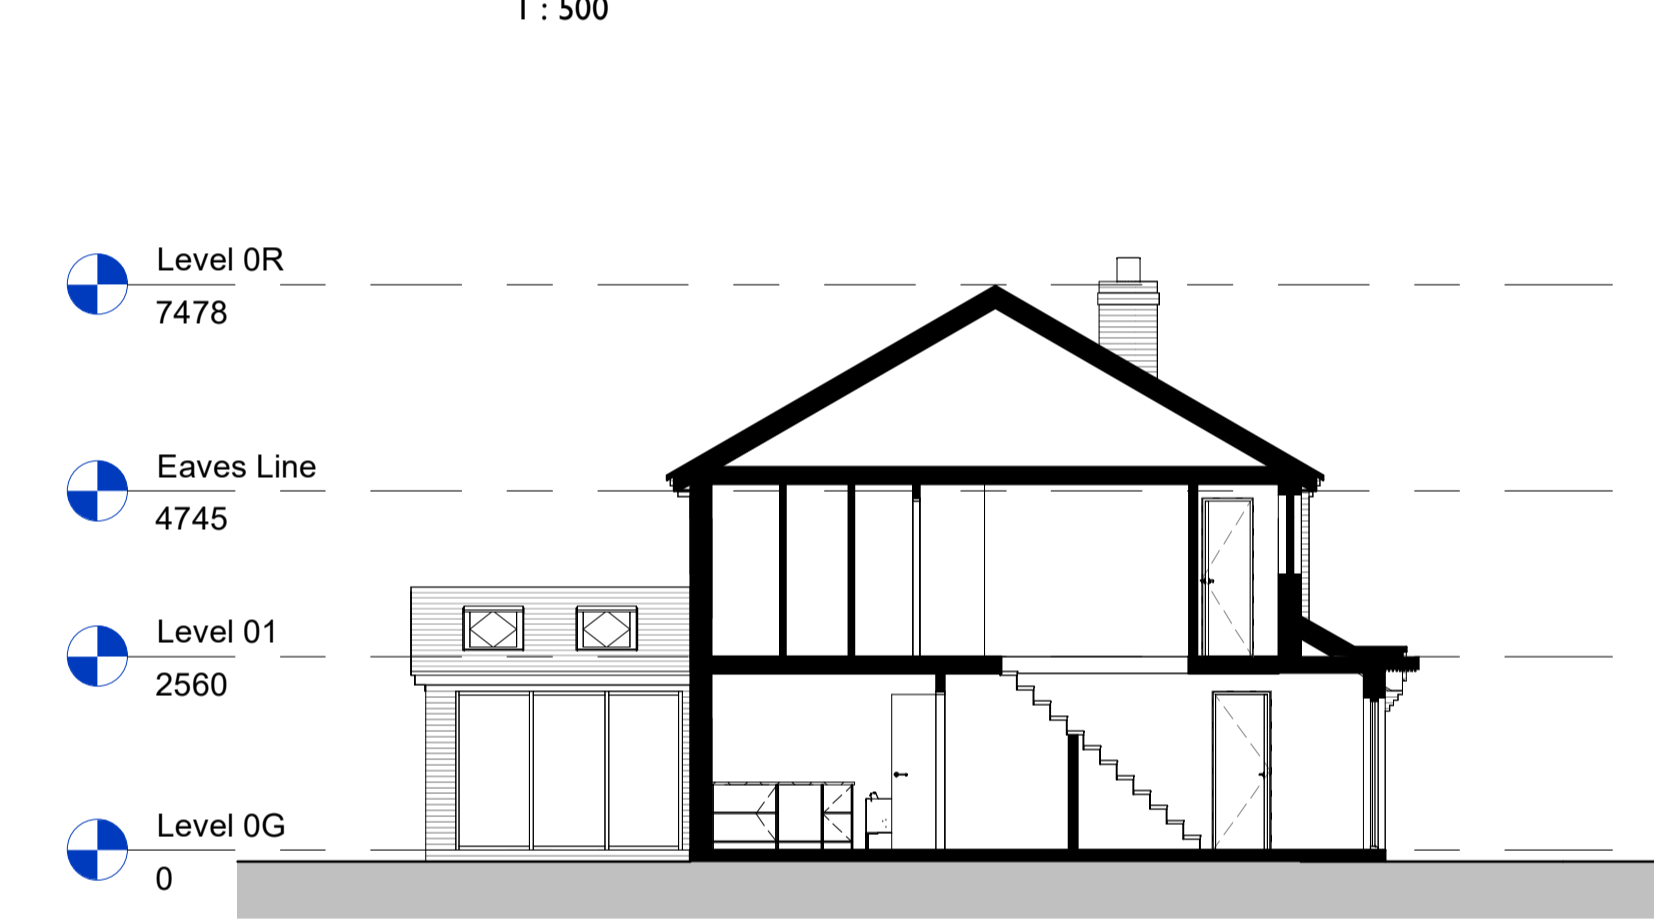


Section 01
1 : 100

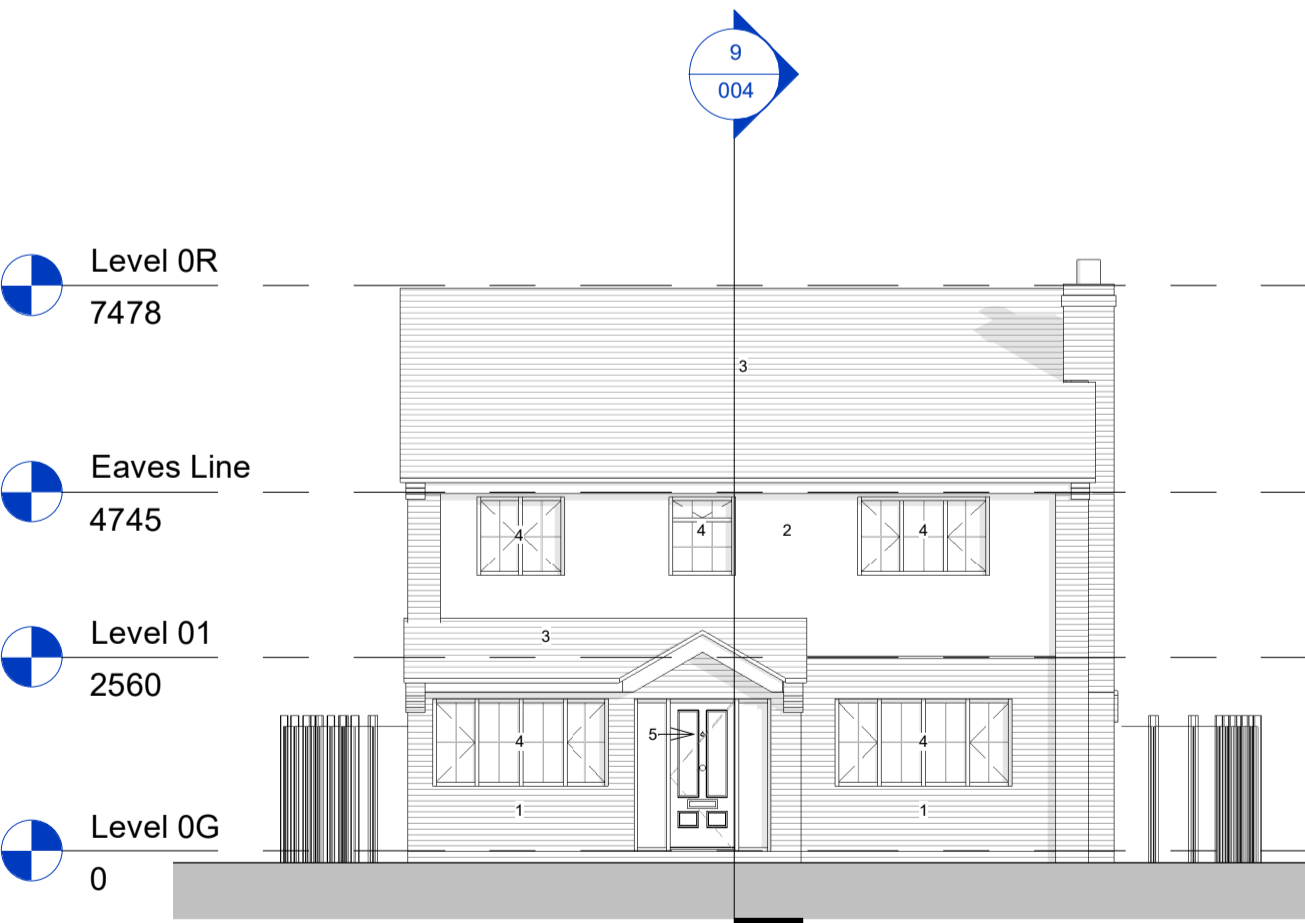

South West Elevation
1 : 100




South East Elevation
1 : 100

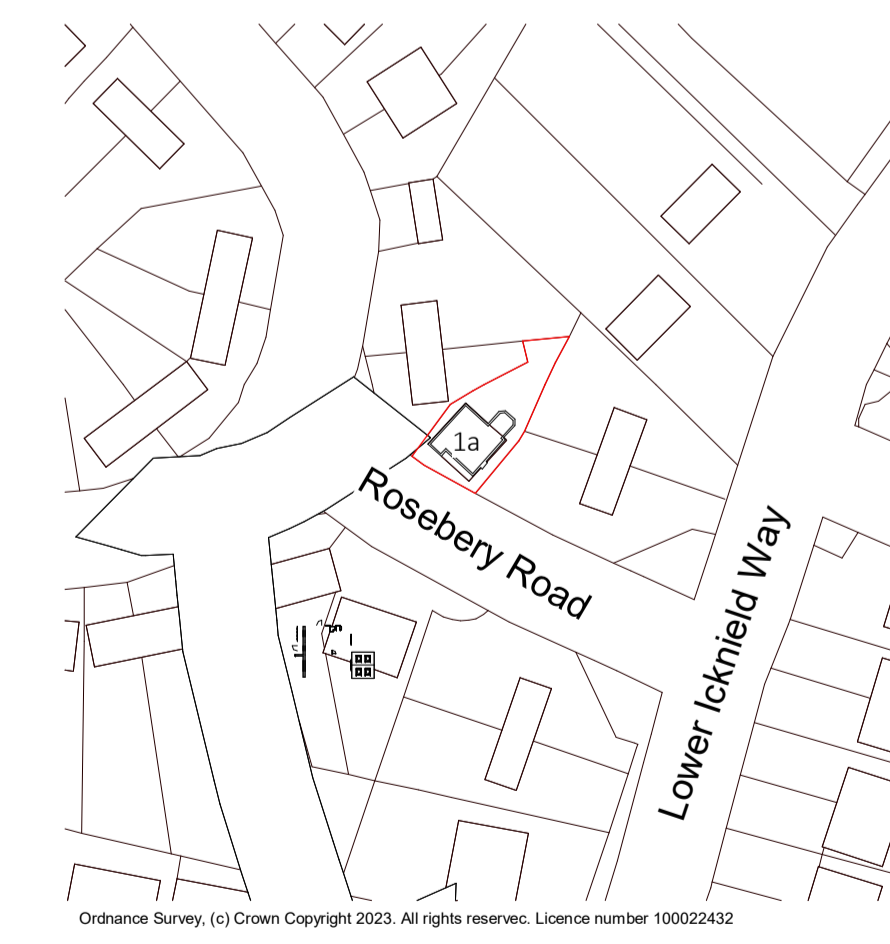

Location Plan
1 : 1250

Material Key:

1. Existing Brickwork painted in a warm white colour
2. White Render to match existing
3. Existing Roof tiles painted in a slate grey colour
4. Replacement white UPVC windows with georgian bar detail on the glass
5. New GRP sage green front door with frosted glass panels
6. Roof Light
7. Glazed sliding doors; powder coated aluminium frame - white
8. GRP side access door - white
9. Glazed sliding window - powder coated aluminium frame - white
10. Glazed sliding doors with glazed ridge detail - powder coated aluminium frame - white
11. Aluminium fascia ridge panel - white
12. New Brickwork to be painted in warm white colour

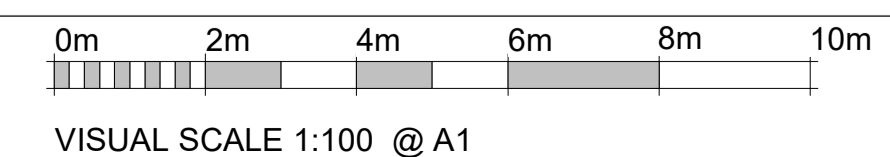

VISUAL SCALE 1:100 @ A1

SCALE (@ A1)
As indicated

Proposed Plans & Elevations
004- P01