




proposed front elevation 1:100

proposed rear elevation 1:100




existing front elevation 1:100

existing rear elevation 1:100

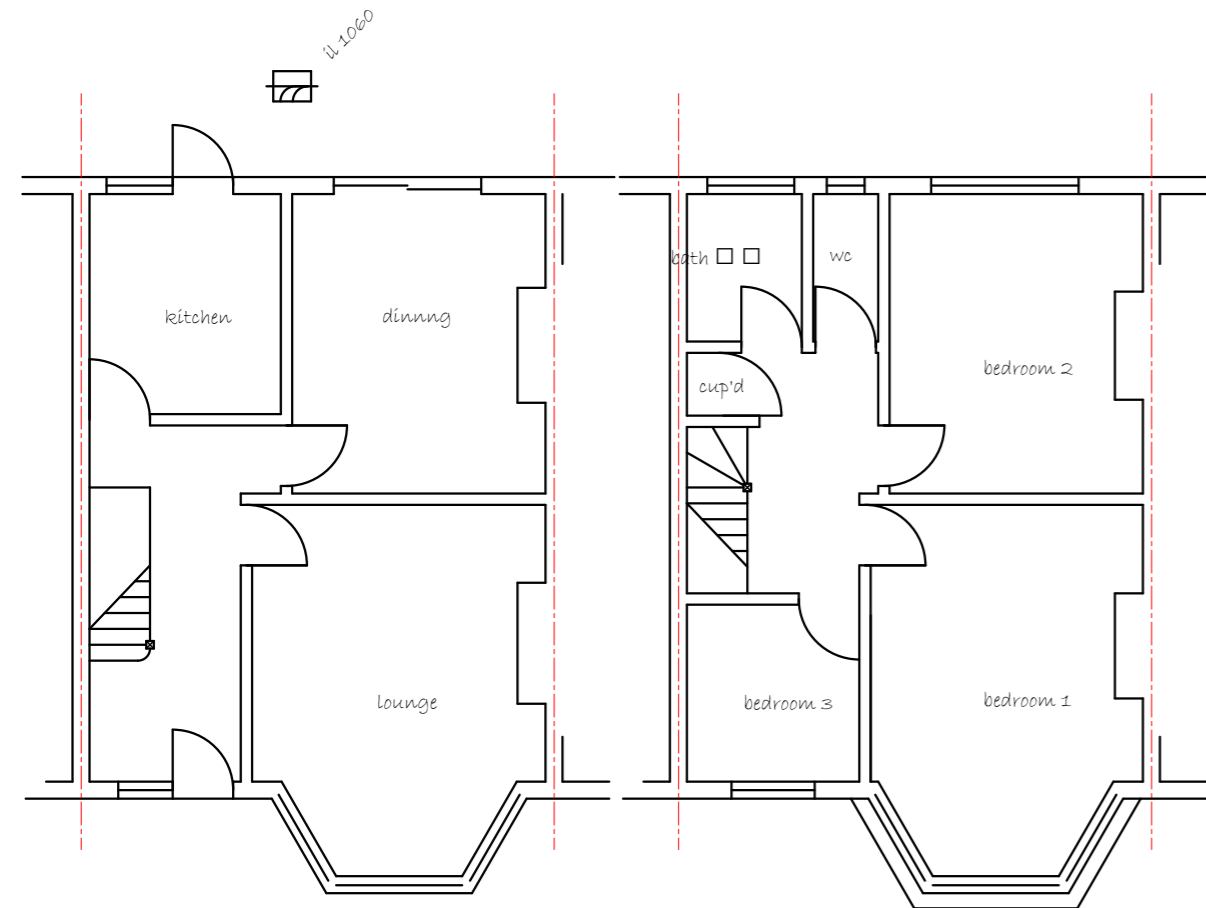


existing ground floor 1:100

existing first floor 1:100

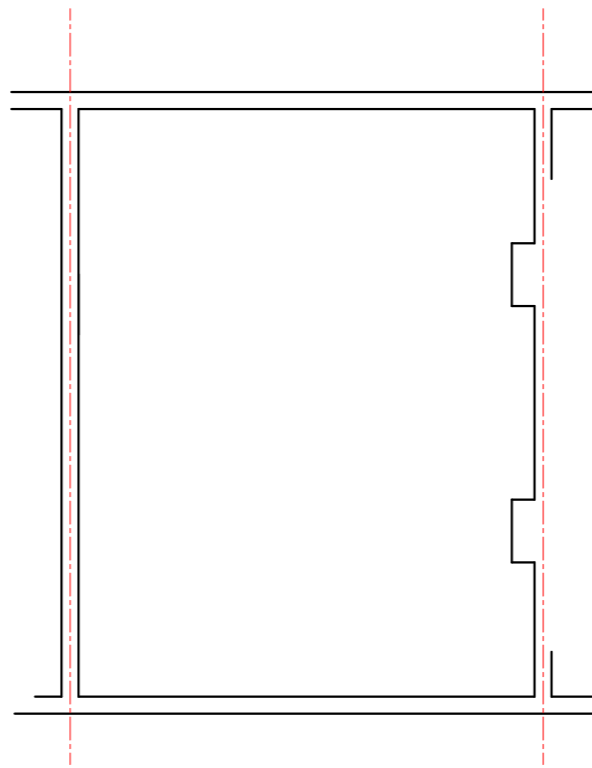

existing loft 1:100

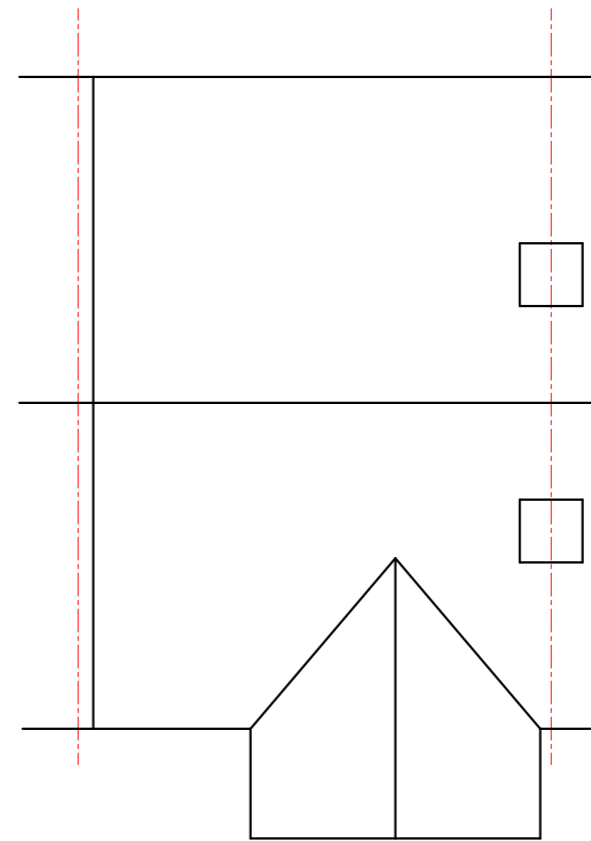

existing roof 1:100

OWNER  
MR & MRS NICHOLSON

SITE  
8 CHERRY TREE ROAD  
N2 9QL

PROPOSED SINGLE STOREY REAR  
EXTENSION & LOFT CONVERSION

DRAWING No 02/07B 24/0236/HSE  
DATE

SCALE 1:100 A3