


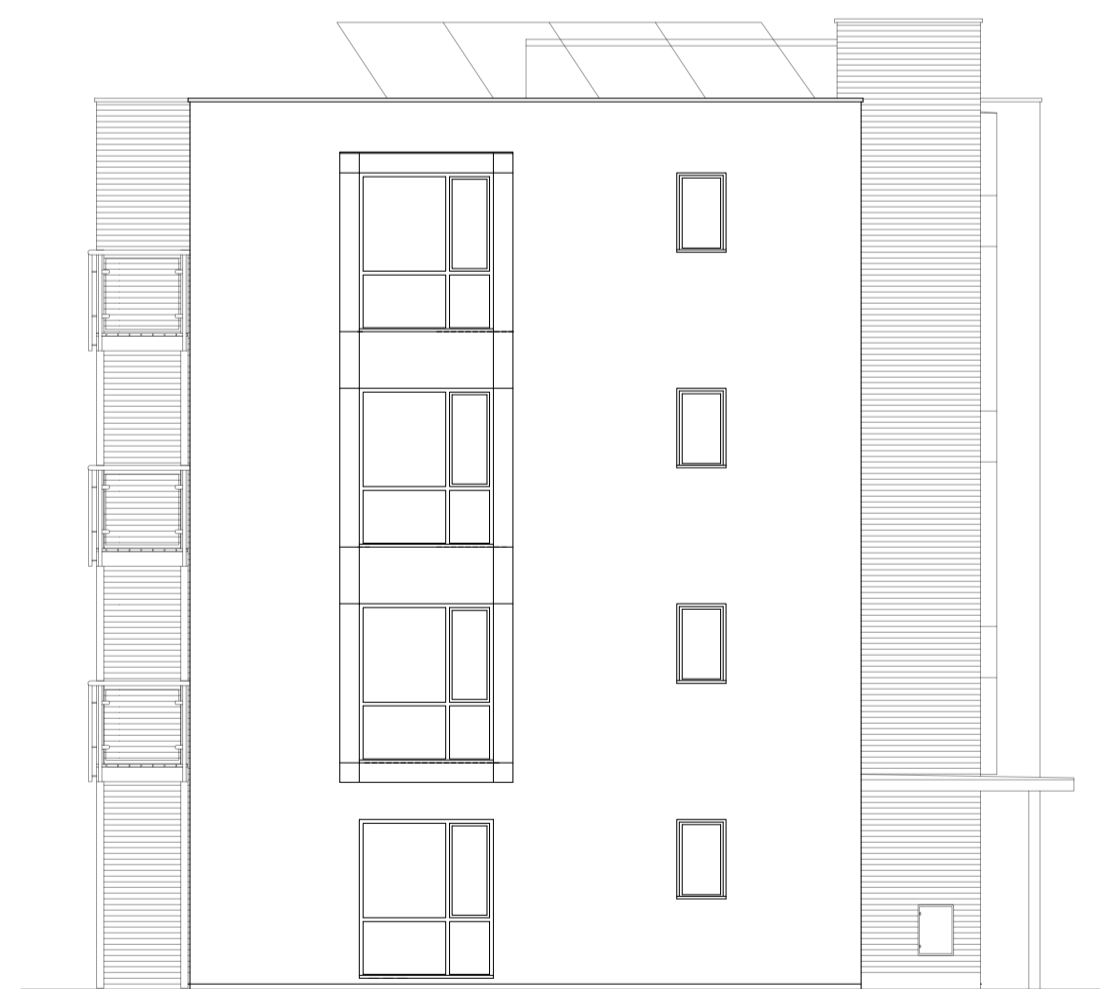

SIDE ELEVATION (facing Snowberry Close)



FRONT ELEVATION (facing Park Road)



REAR ELEVATION



SIDE ELEVATION



Suite 13, Rivers Lodge
Harpenden, Herts
AL5 2LD

t: 01582 287 280
e: enquiries@planningconsent.com
w: www.planningconsent.com

Drawing Title: Existing Elevations Scale: 1:100@A1
 Drwn: shp
 Project: Upward extension to form new flats. Date: jan 2024
 Location: Mandarin Court, Snowberry Close, Barnet EN5 5FT Drawing No: **5438 01**

Copyright and design right held by Stuart Henley & Partners Ltd. No unauthorised reproduction permitted.