


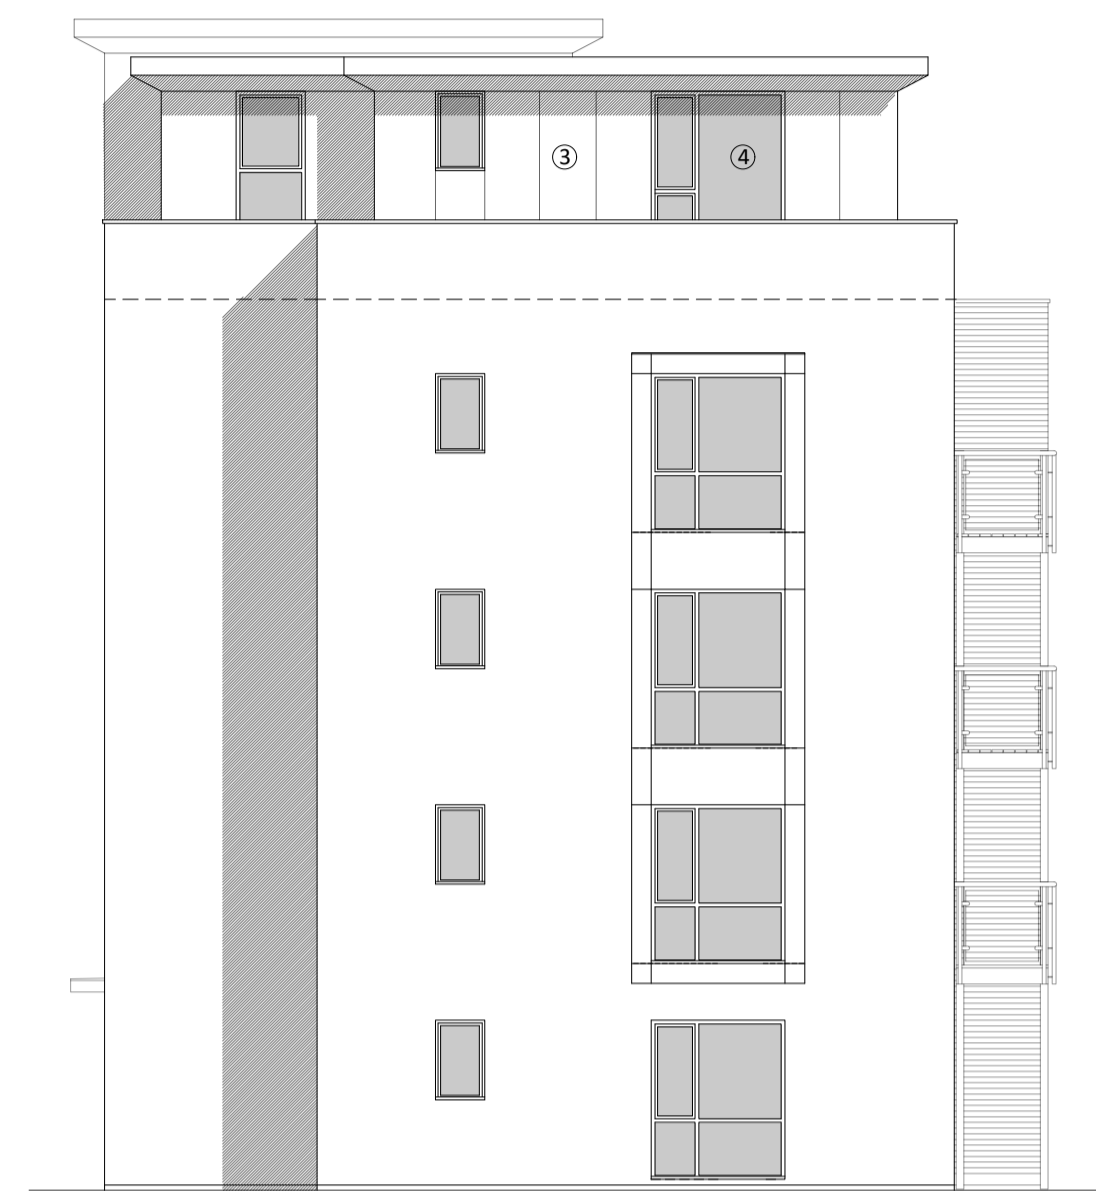


SIDE ELEVATION (facing Snowberry Close)


- ① Brickwork to match existing
- ② Lead cladding to match existing
- ③ Anthracite grey raised seam cladding
- ④ Anthracite grey windows to match existing




FRONT ELEVATION (facing Park Road)

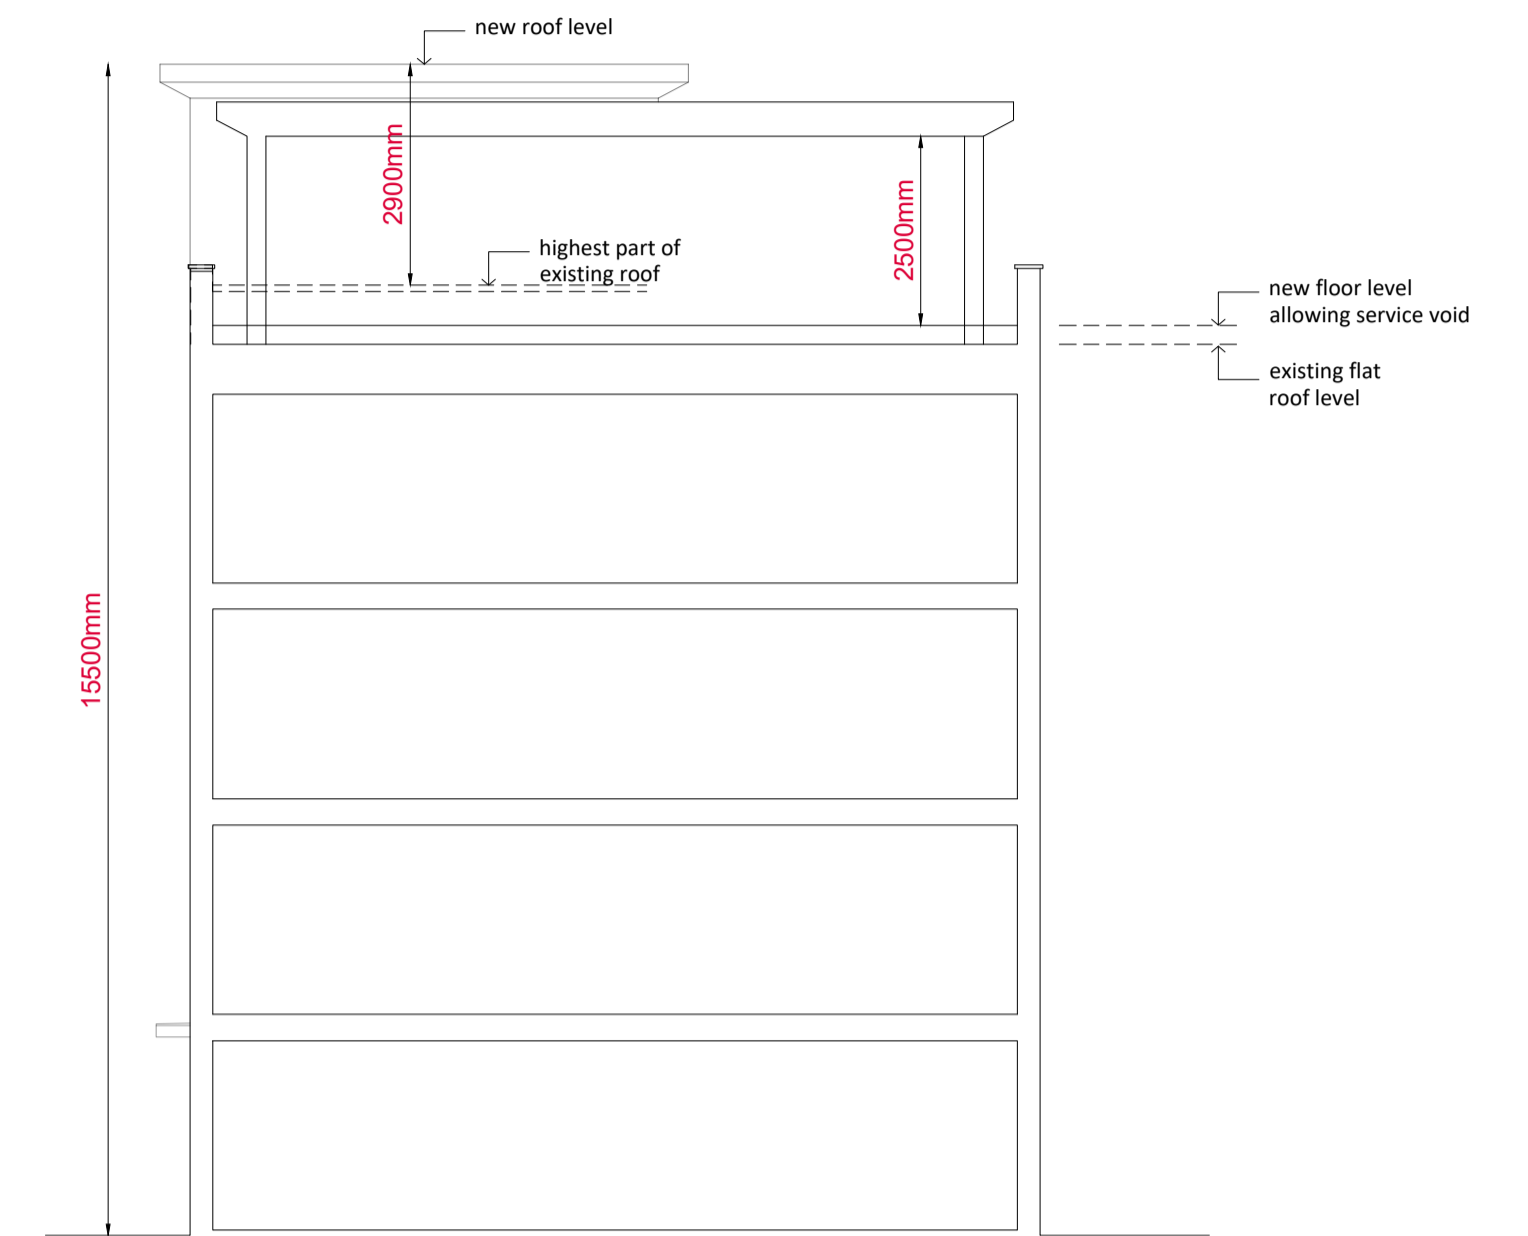

TYPICAL SECTION

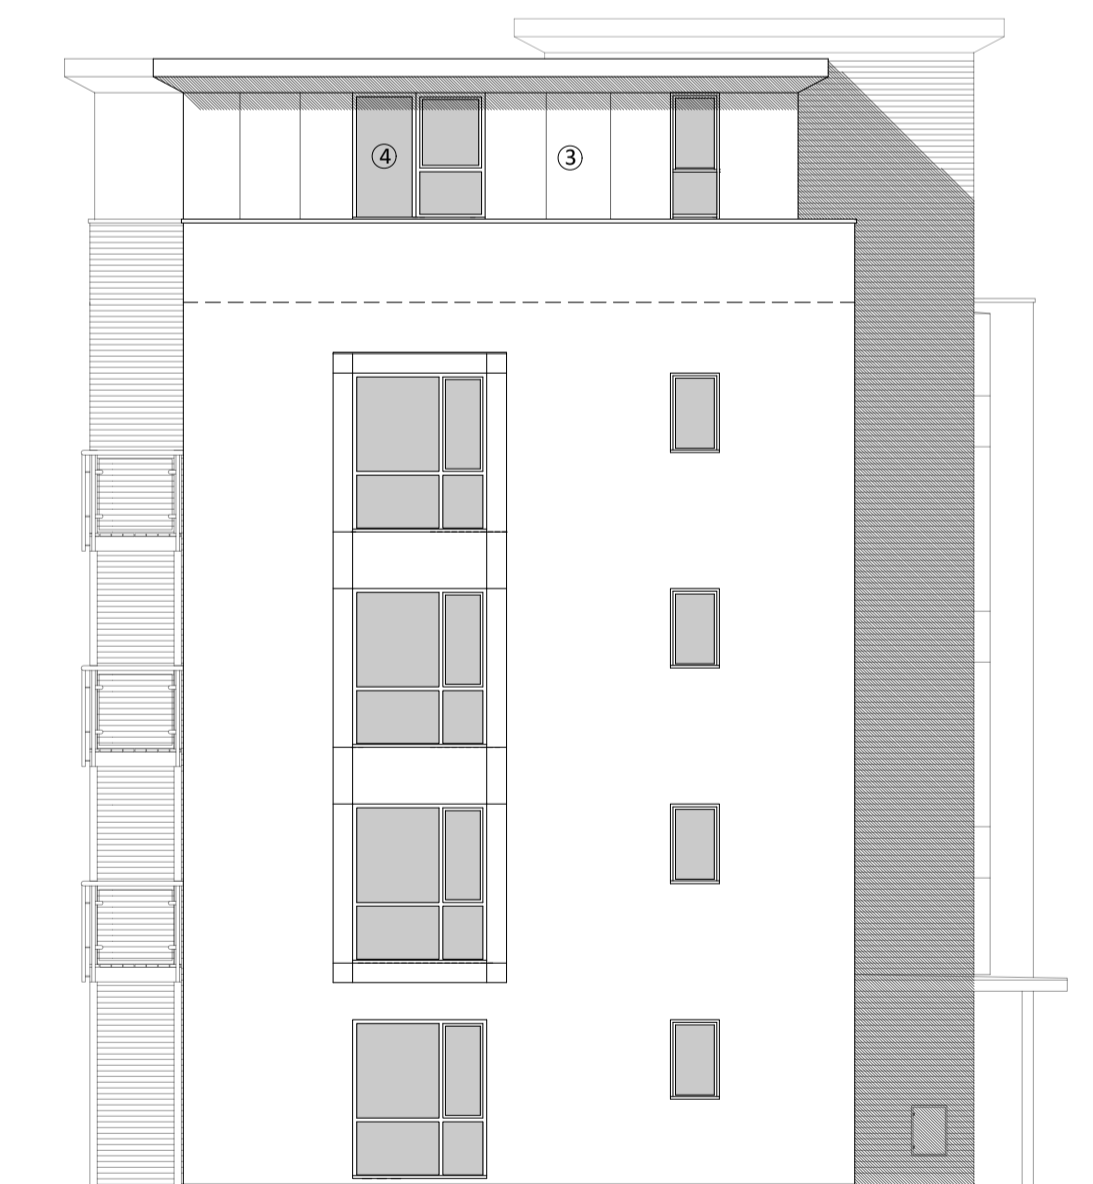

REAR ELEVATION

 

SIDE ELEVATION



Suite 13, Rivers Lodge  
Harpenden, Herts  
AL5 2LD

t: 01582 287 280  
e: enquiries@planningconsent.com  
w: www.planningconsent.com

Drawing Title: Proposed Elevations Scale: 1:100@A1  
Drwn: shp

Project: Upward extension to form new flats. Date: jan 2024

Location: Mandarin Court, Snowberry Close, Barnet Drawing No: 5438 03

EN5 5FT

Copyright and design right held by Stuart Henley & Partners Ltd. No unauthorised reproduction permitted.