


FRONT ELEVATION 1:100




REAR ELEVATION 1:100




SIDE ELEVATION (275 - RIGHT) 1:100

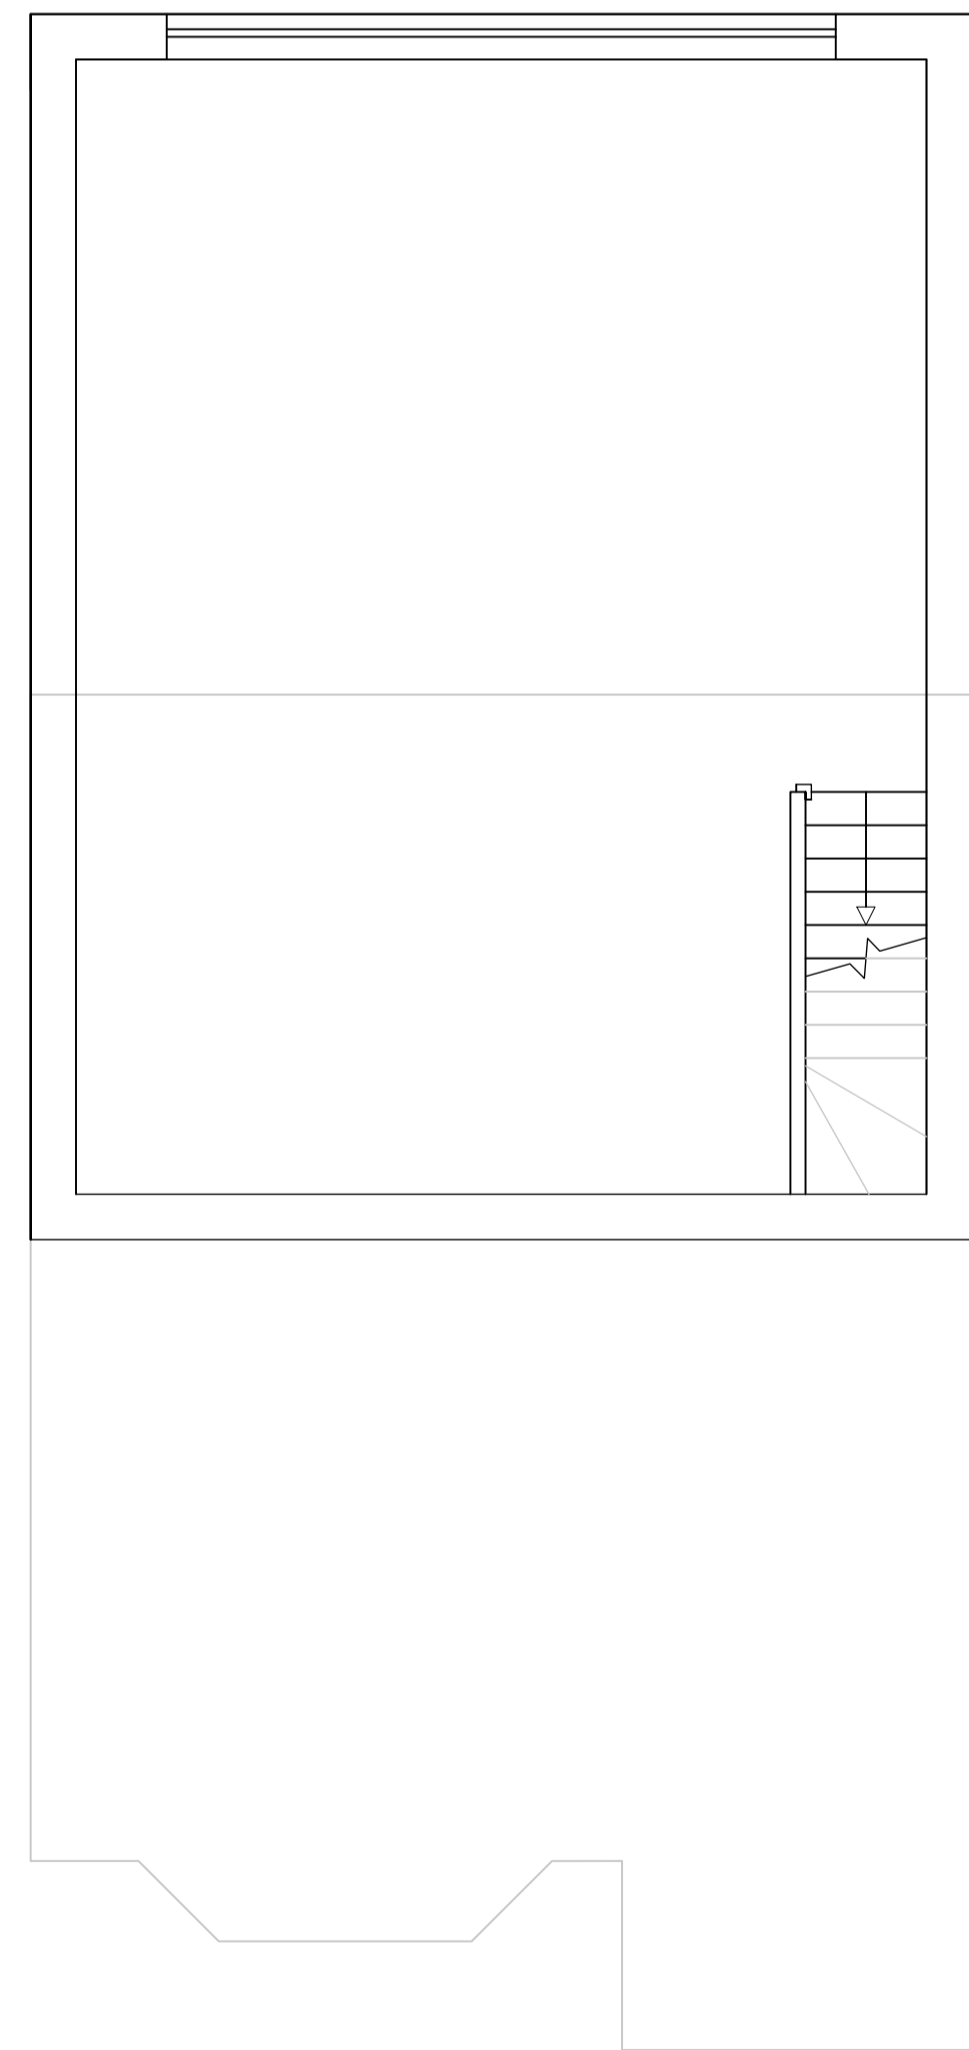

LOWER GROUND FLOOR PLAN 1:50

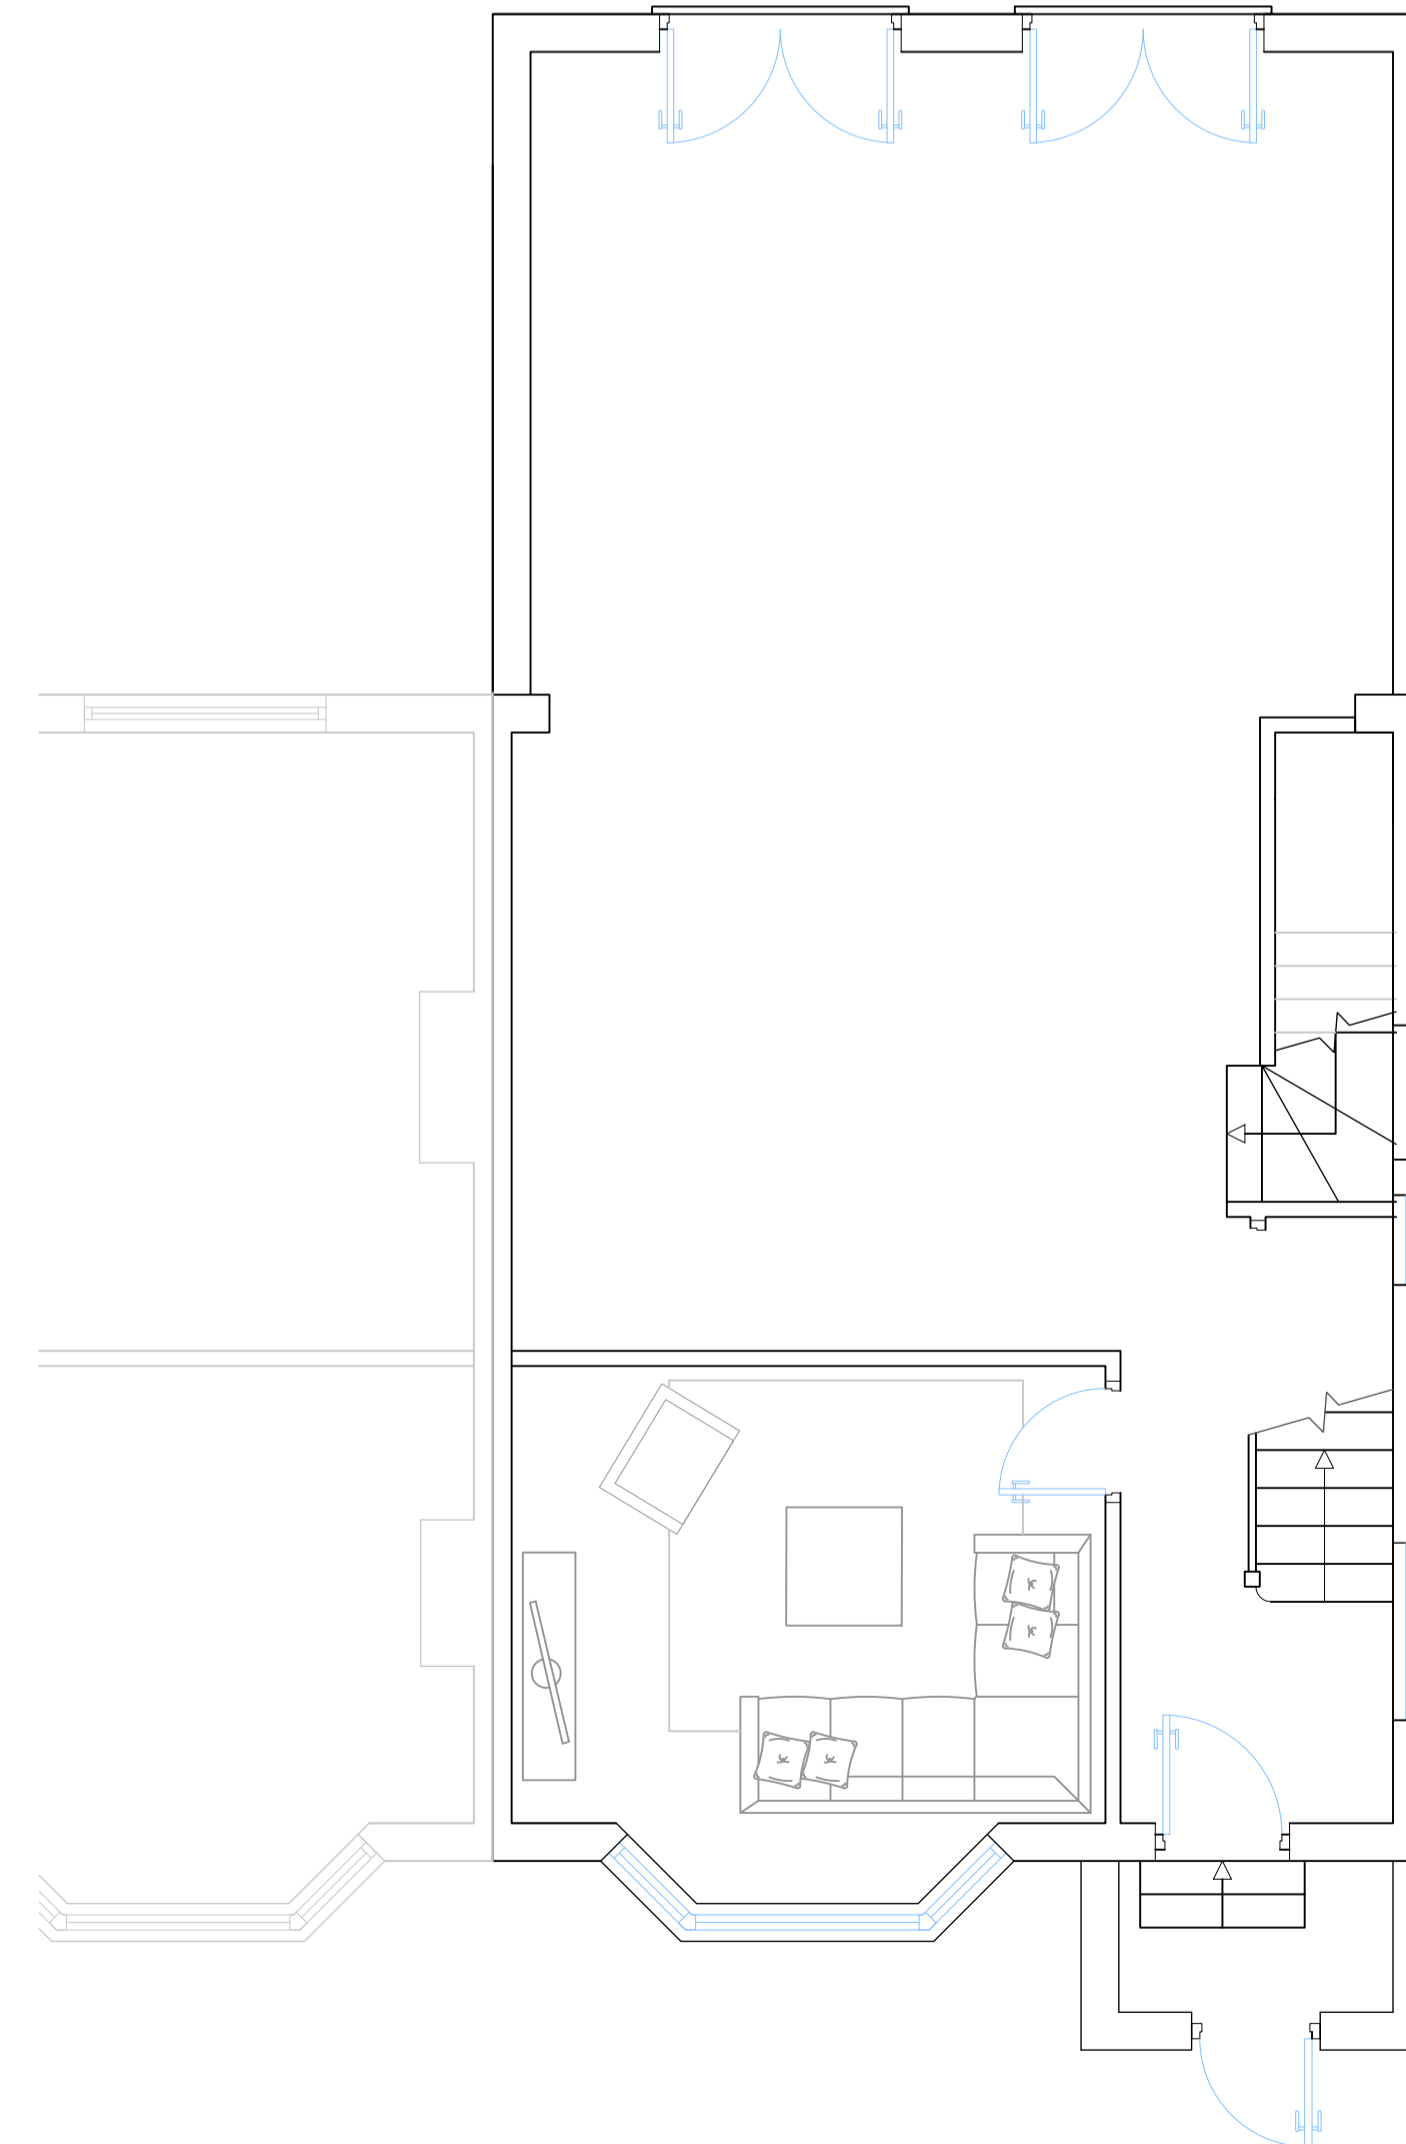

GROUND FLOOR PLAN 1:50

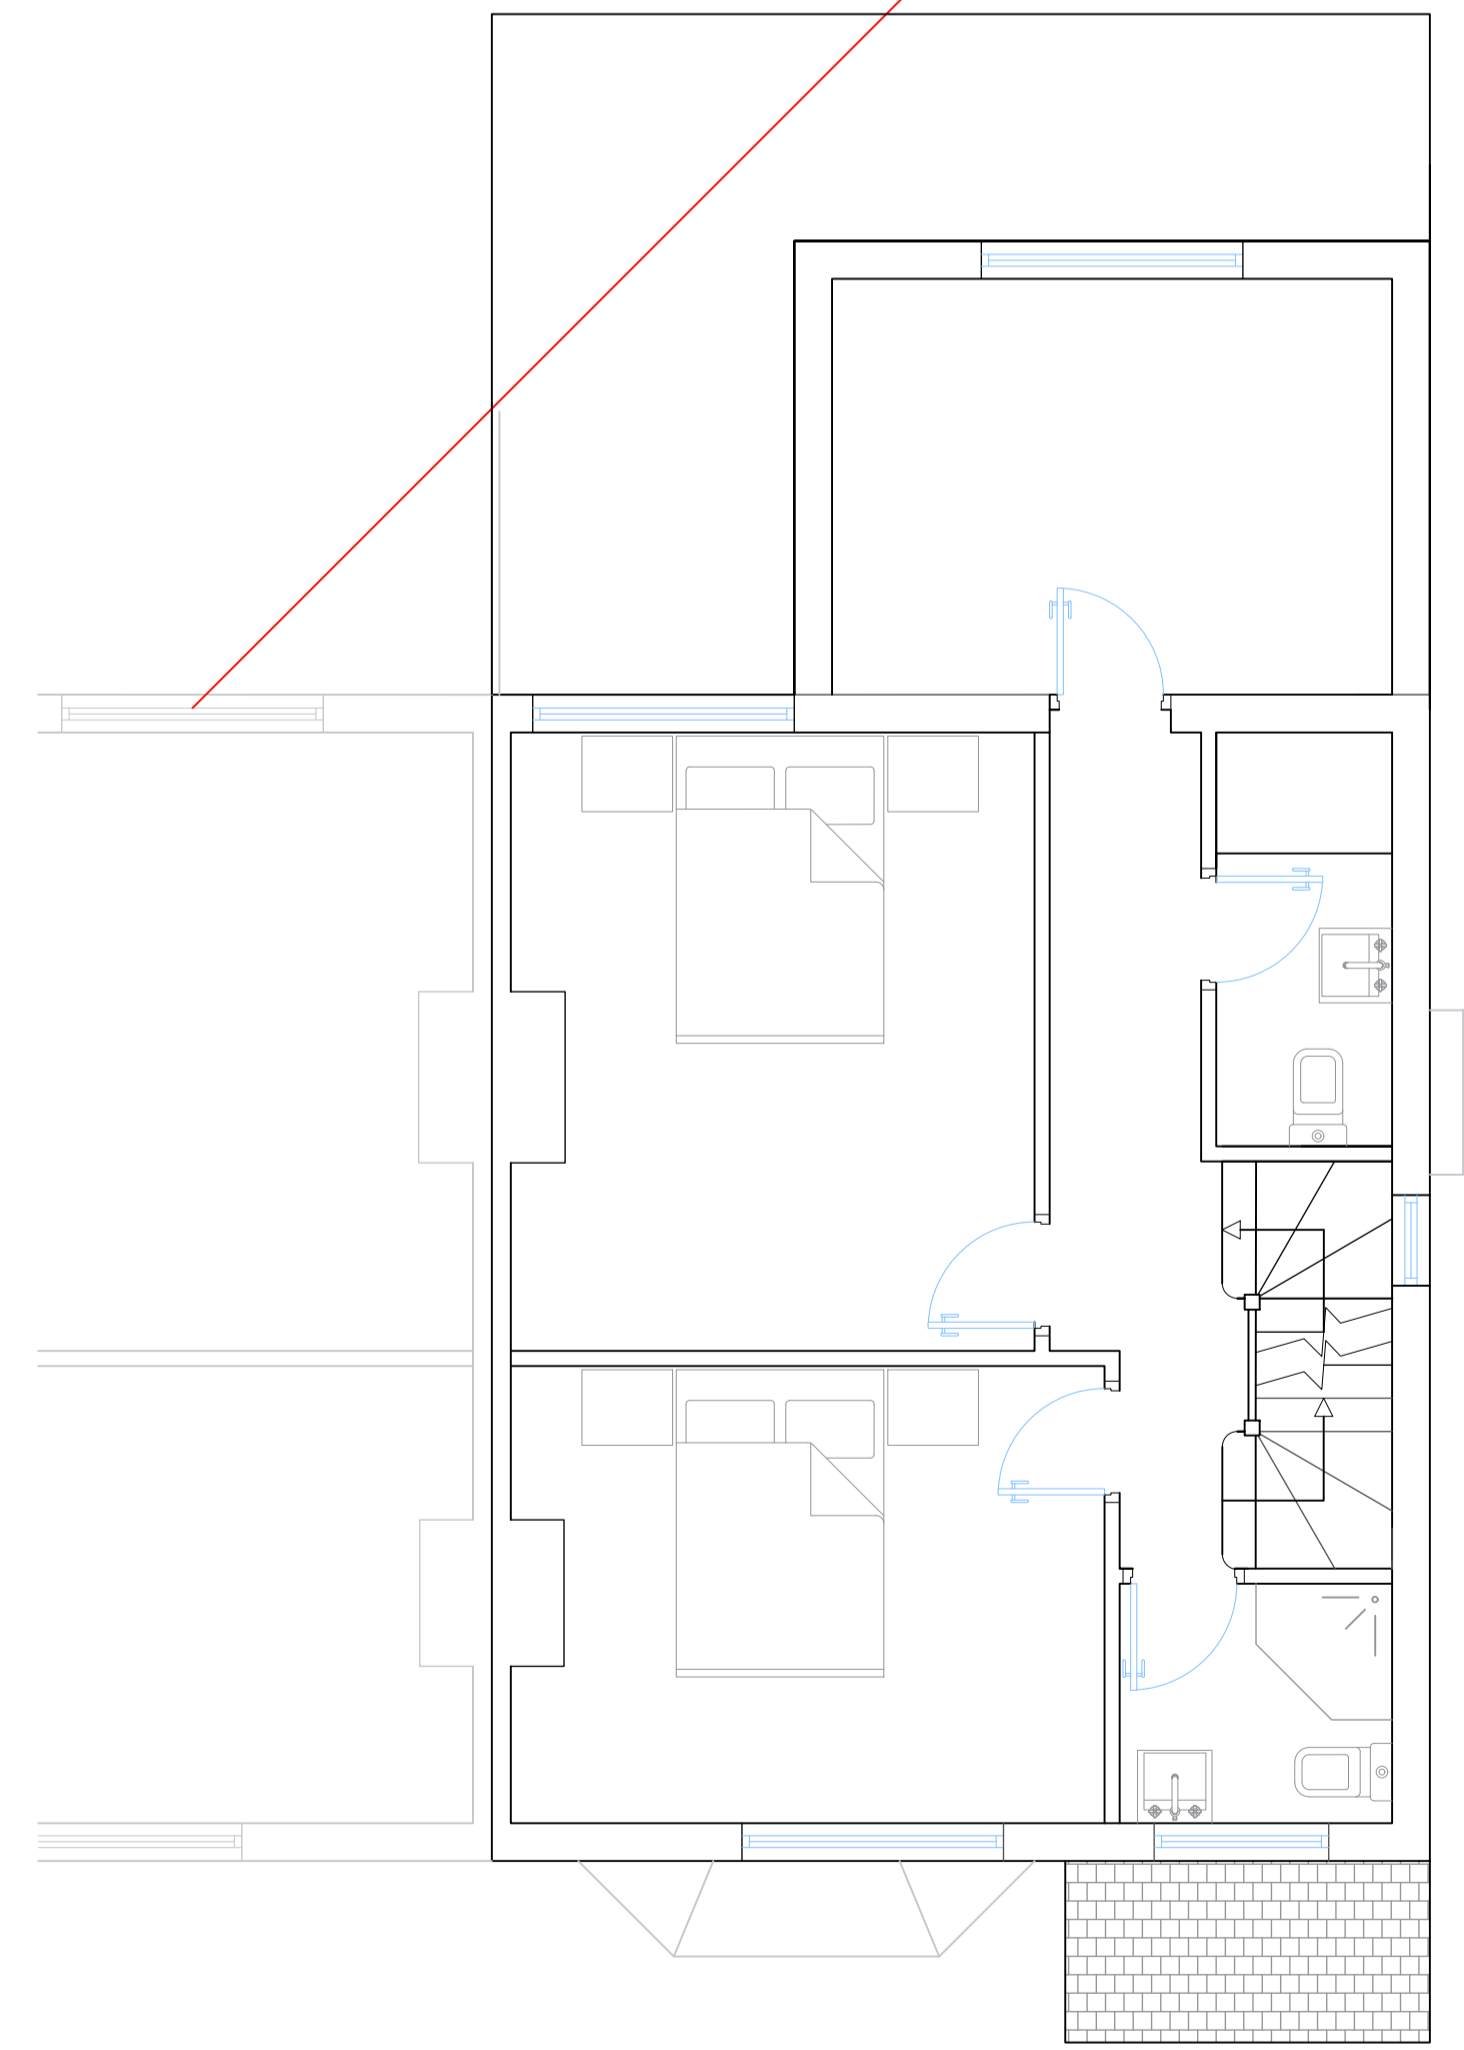

FIRST FLOOR PLAN 1:50

Project
 2 STOREY REAR EXTENSION INCLUDING SINGLE STOREY LOWER GROUND FLOOR EXTENSION

Client
 275 Oakleigh road North
 London N20 0DG

Drawing Title
 PROPOSED PLANS @ 1:50 / PROPOSED SIDE ELEVATIONS @ 1:100

Scale 1:100 & 1:50 @ A1 SDS	Drawn FEB 2024	Checked --	Authorised --
-----------------------------------	-------------------	---------------	------------------

Drawing Number FEB24_275-277ORN_02	Rev -
---------------------------------------	----------