



FRONT ELEVATION 1:100




REAR ELEVATION 1:100

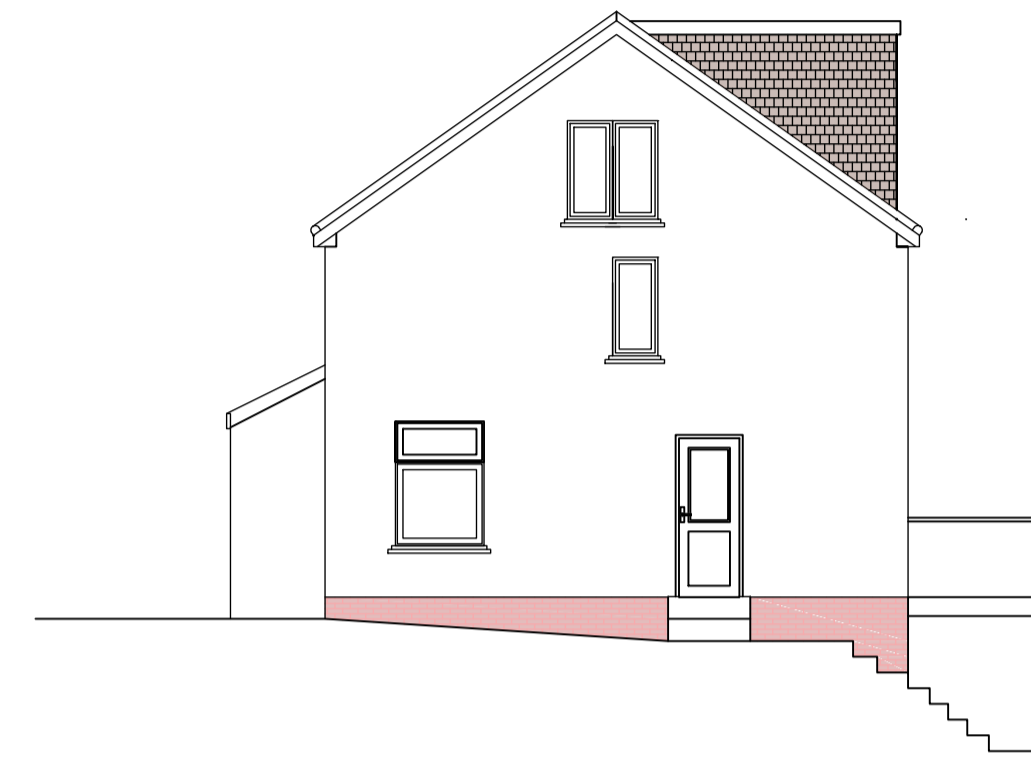


SIDE ELEVATION (275 - RIGHT) 1:100

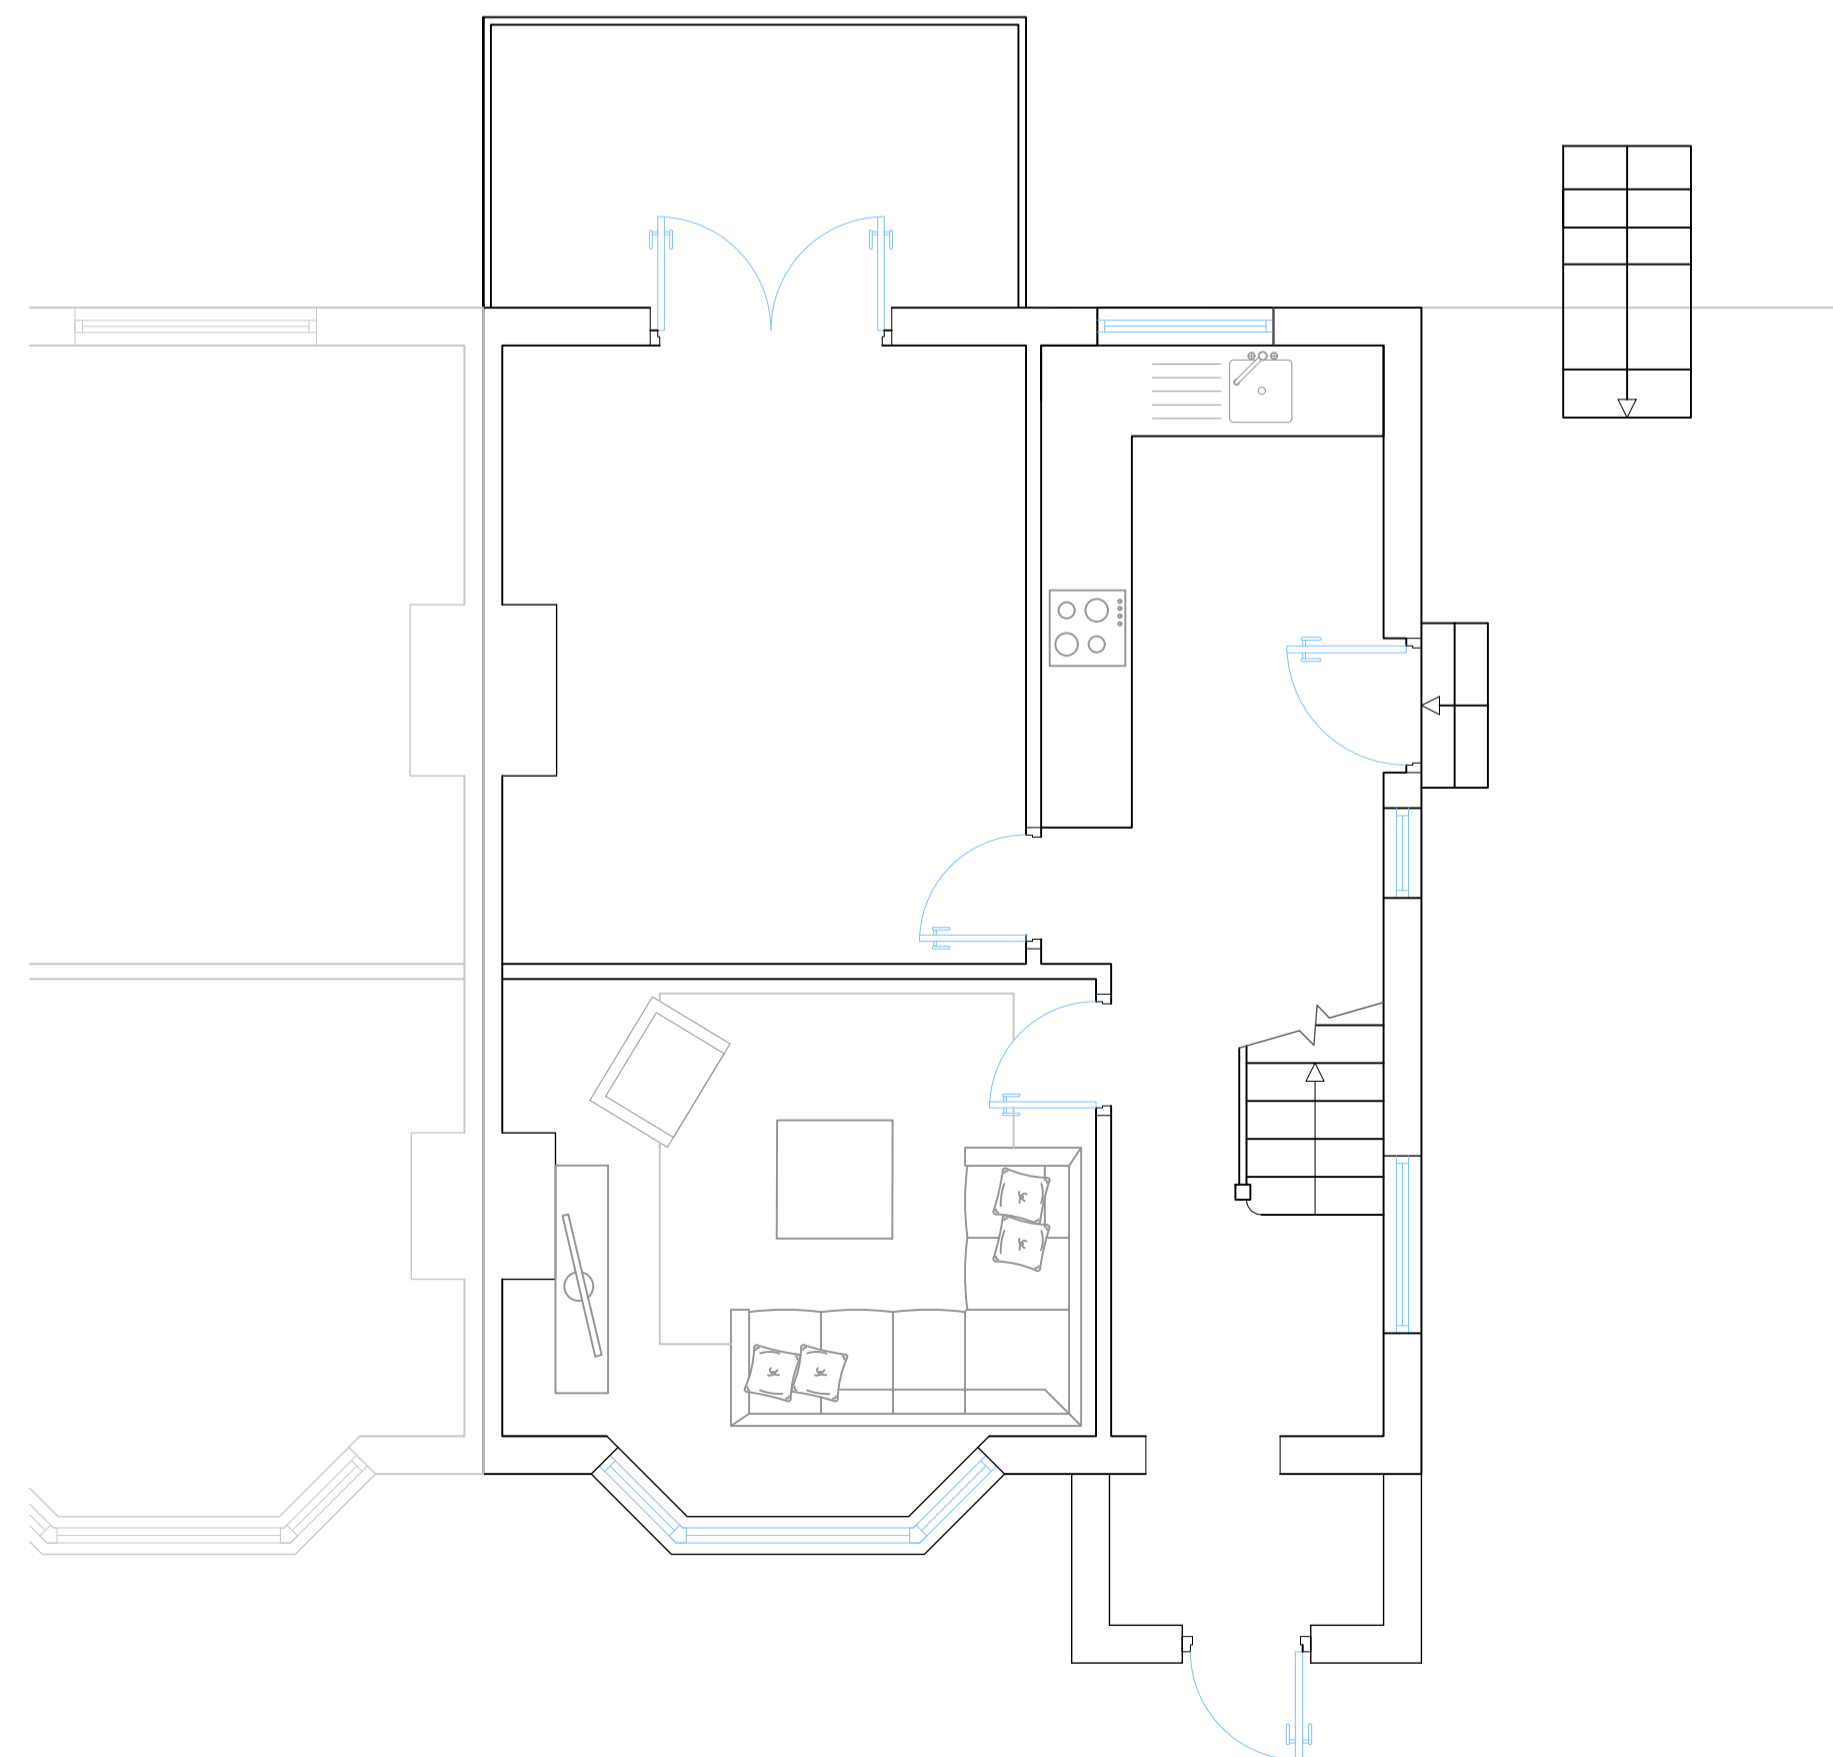

GROUND FLOOR PLAN 1:50

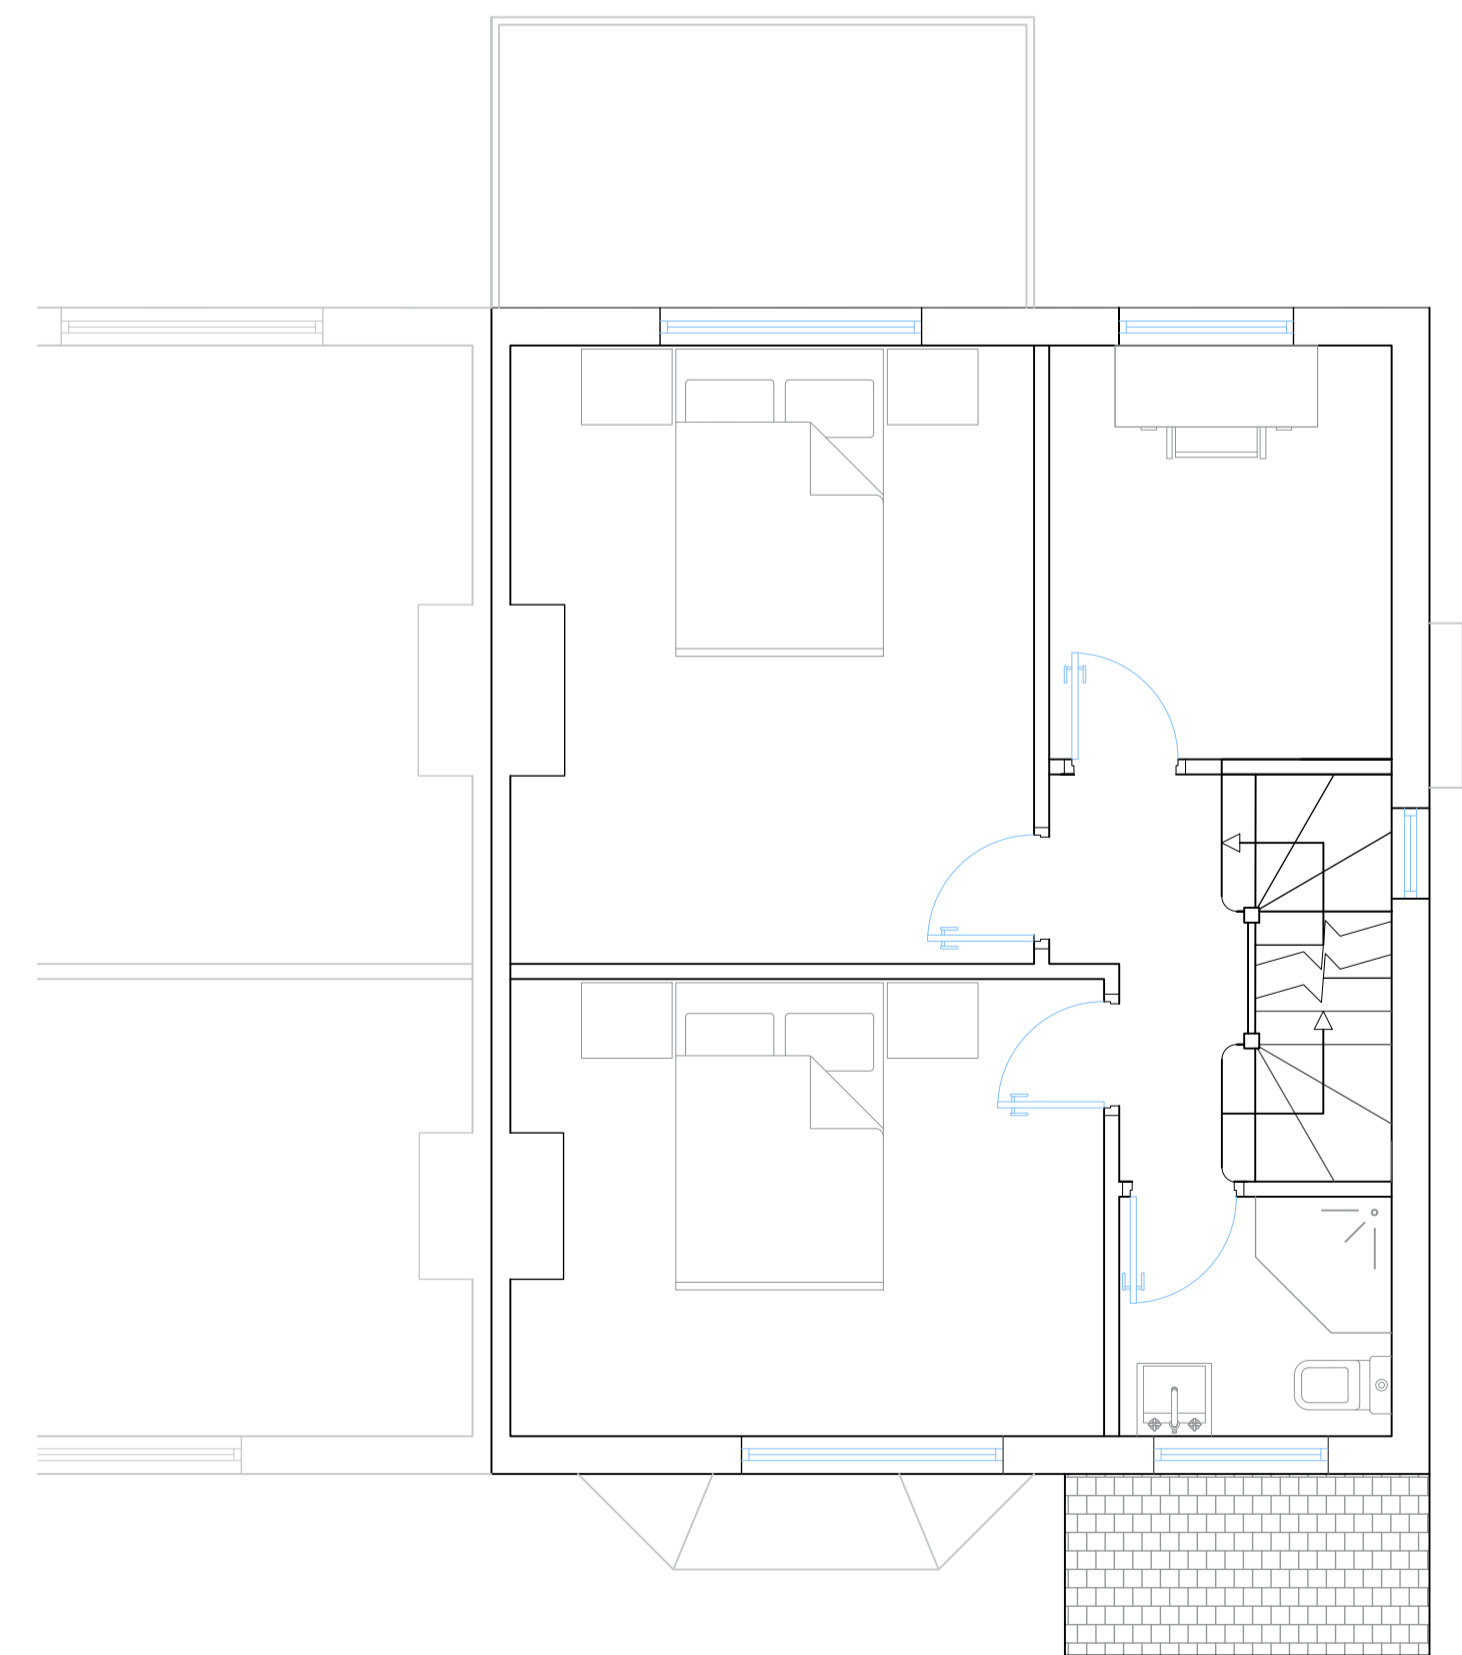

FIRST FLOOR PLAN 1:50

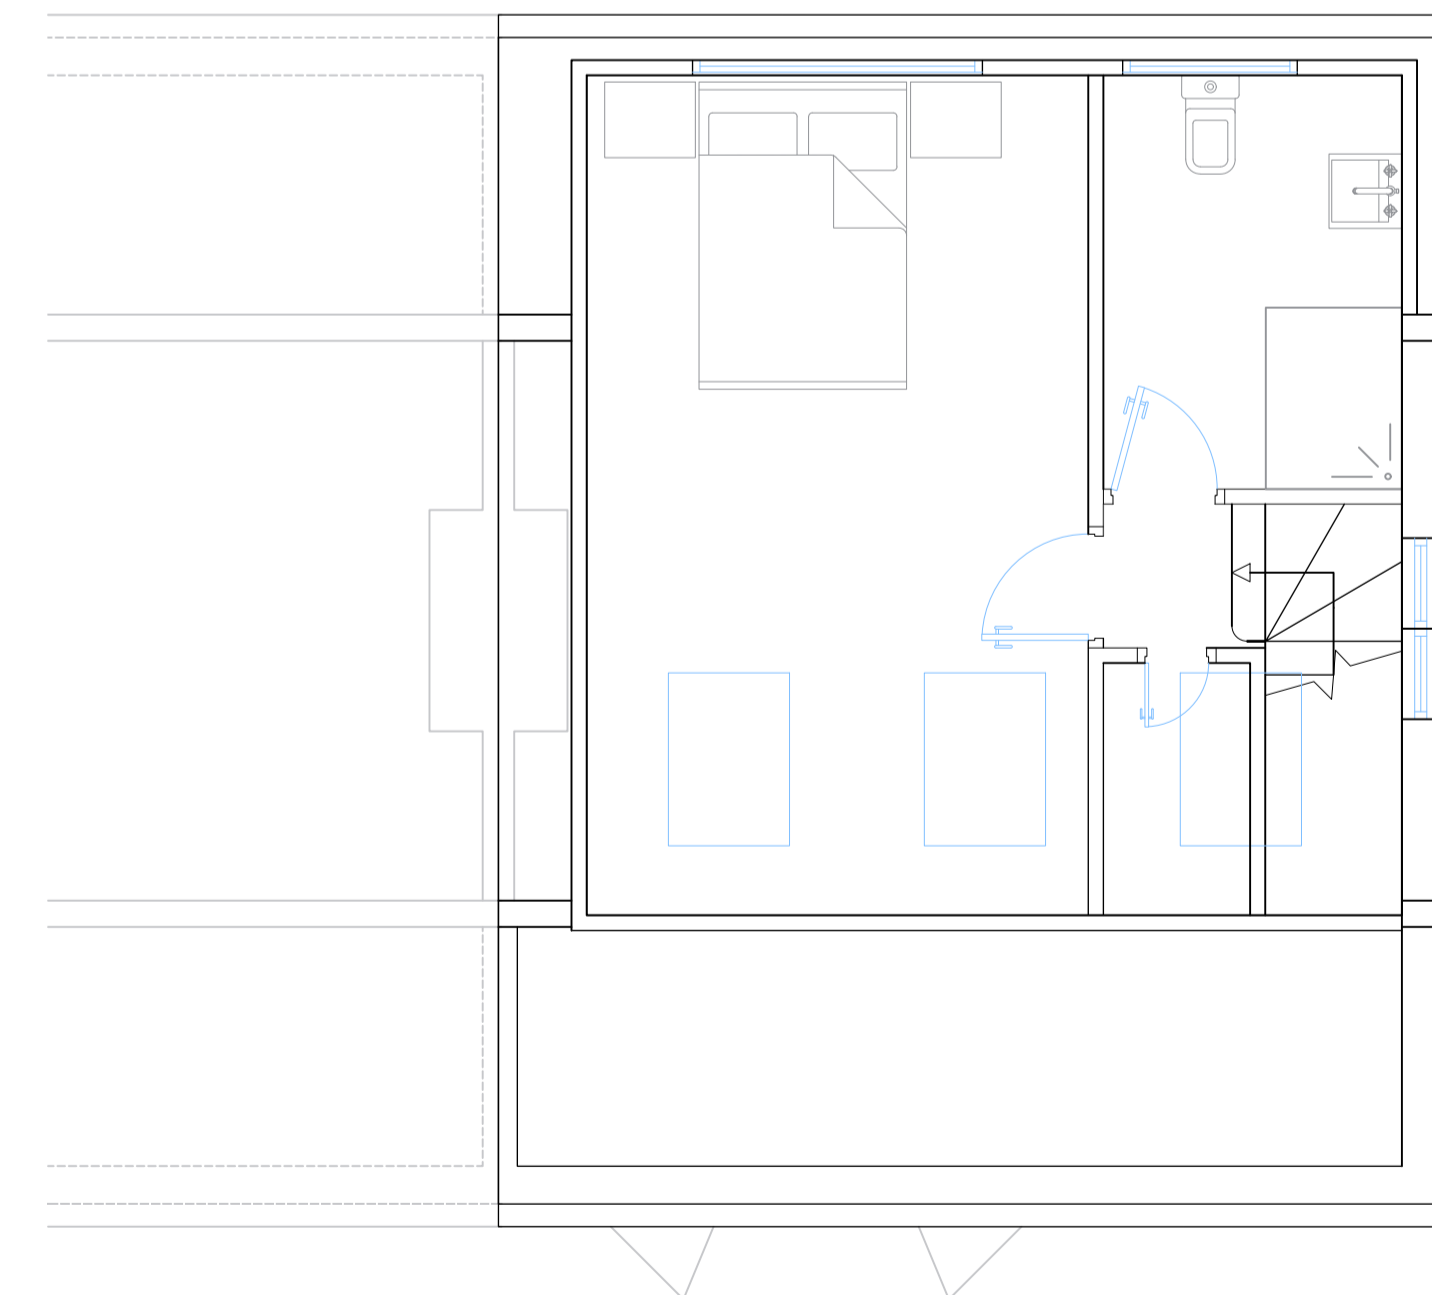

SECOND FLOOR PLAN 1:50

Project
 2 STOREY REAR EXTENSION INCLUDING SINGLE STOREY LOWER GROUND FLOOR EXTENSION

Client
 275 Oakleigh road North
 London N20 0DG

Drawing Title
 EXISTING PLANS @ 1:50 / EXISTING FRONT + REAR ELEVATIONS @ 1:100

Scale	Drawn	Checked	Authorised
1:100 & 1:50		--	--
@ A1 SDS	FEB 2024	--	--

Drawing Number	Rev
FEB24_275ORN_01	-