



REVISIONS



- A) Planning Issue
16.08.2023
- B) Revised changes to courtyard
roof design including material
changes for rigidity and
drainage improvements.
06.02.2024

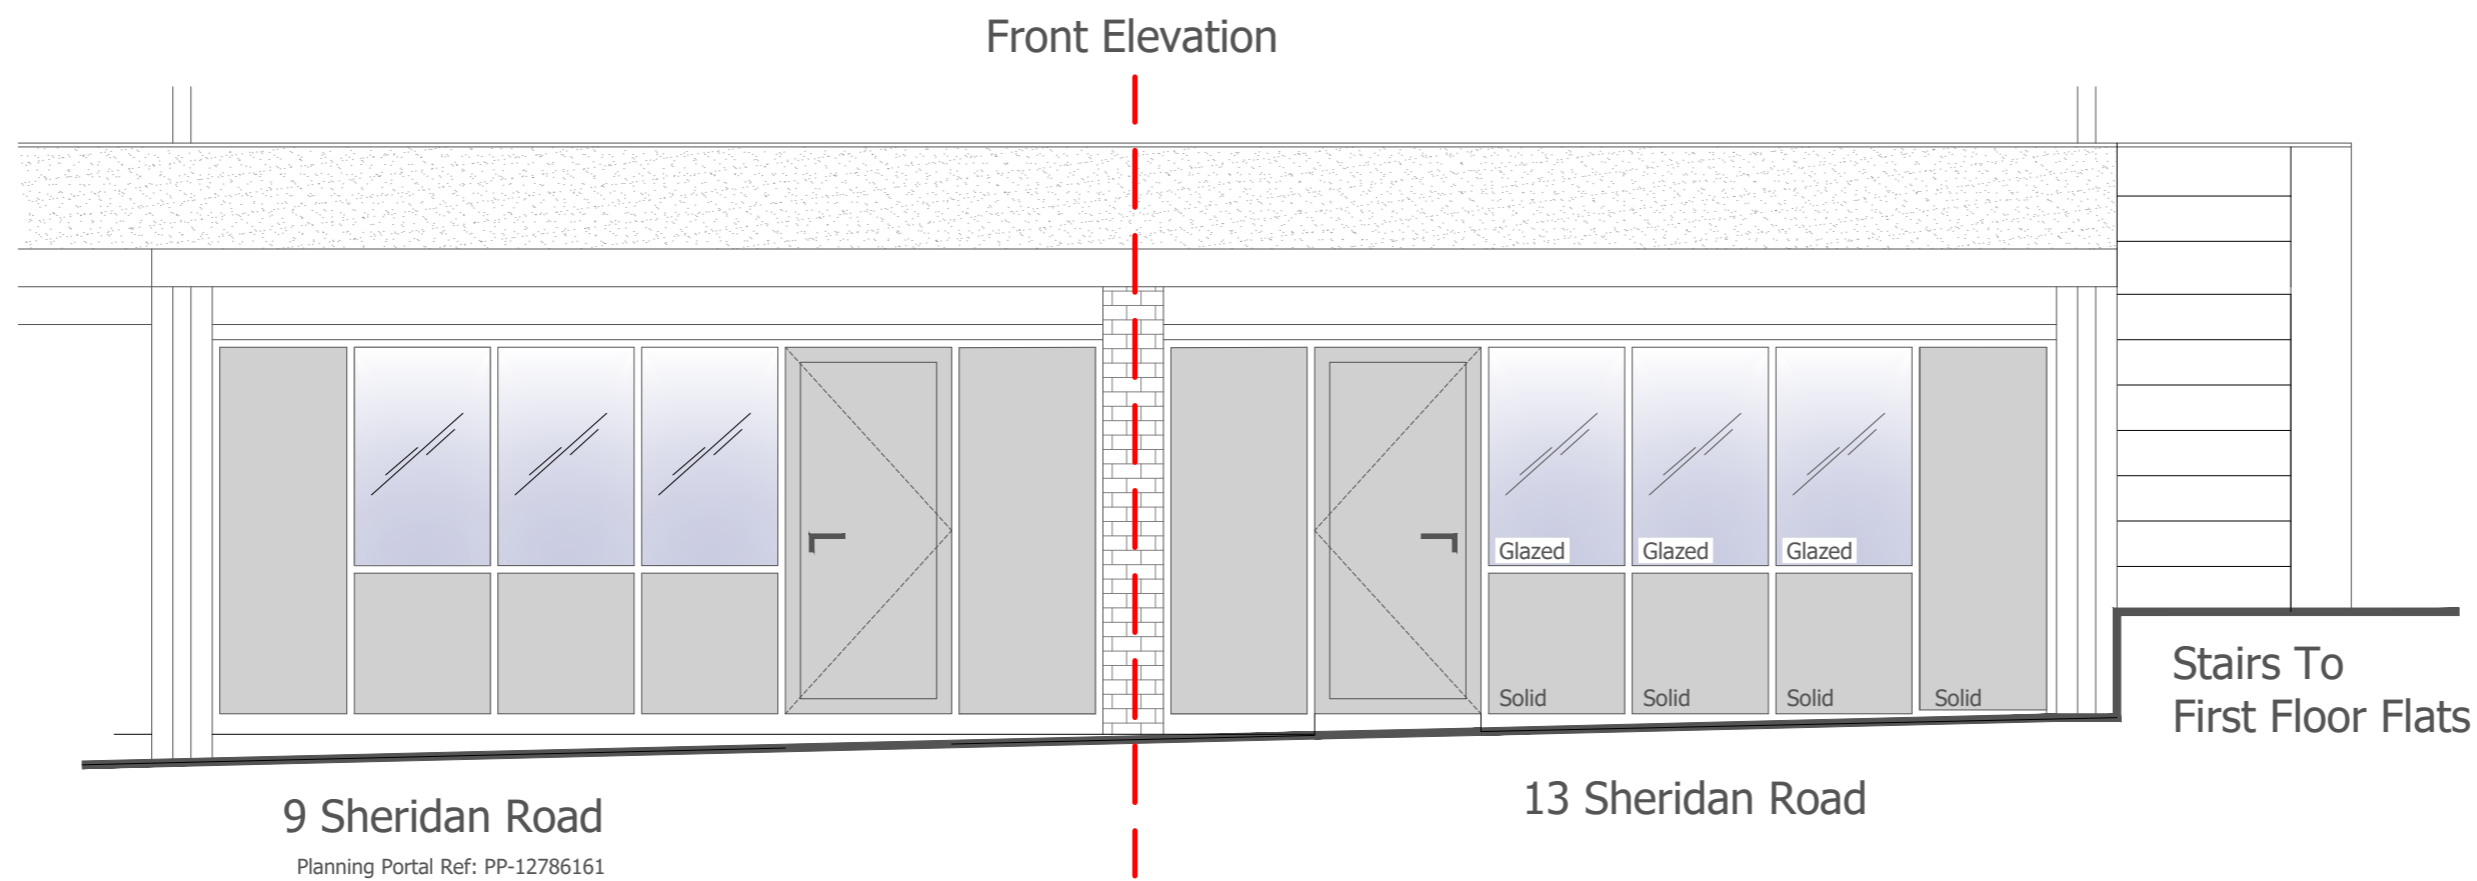

Rear Elevation

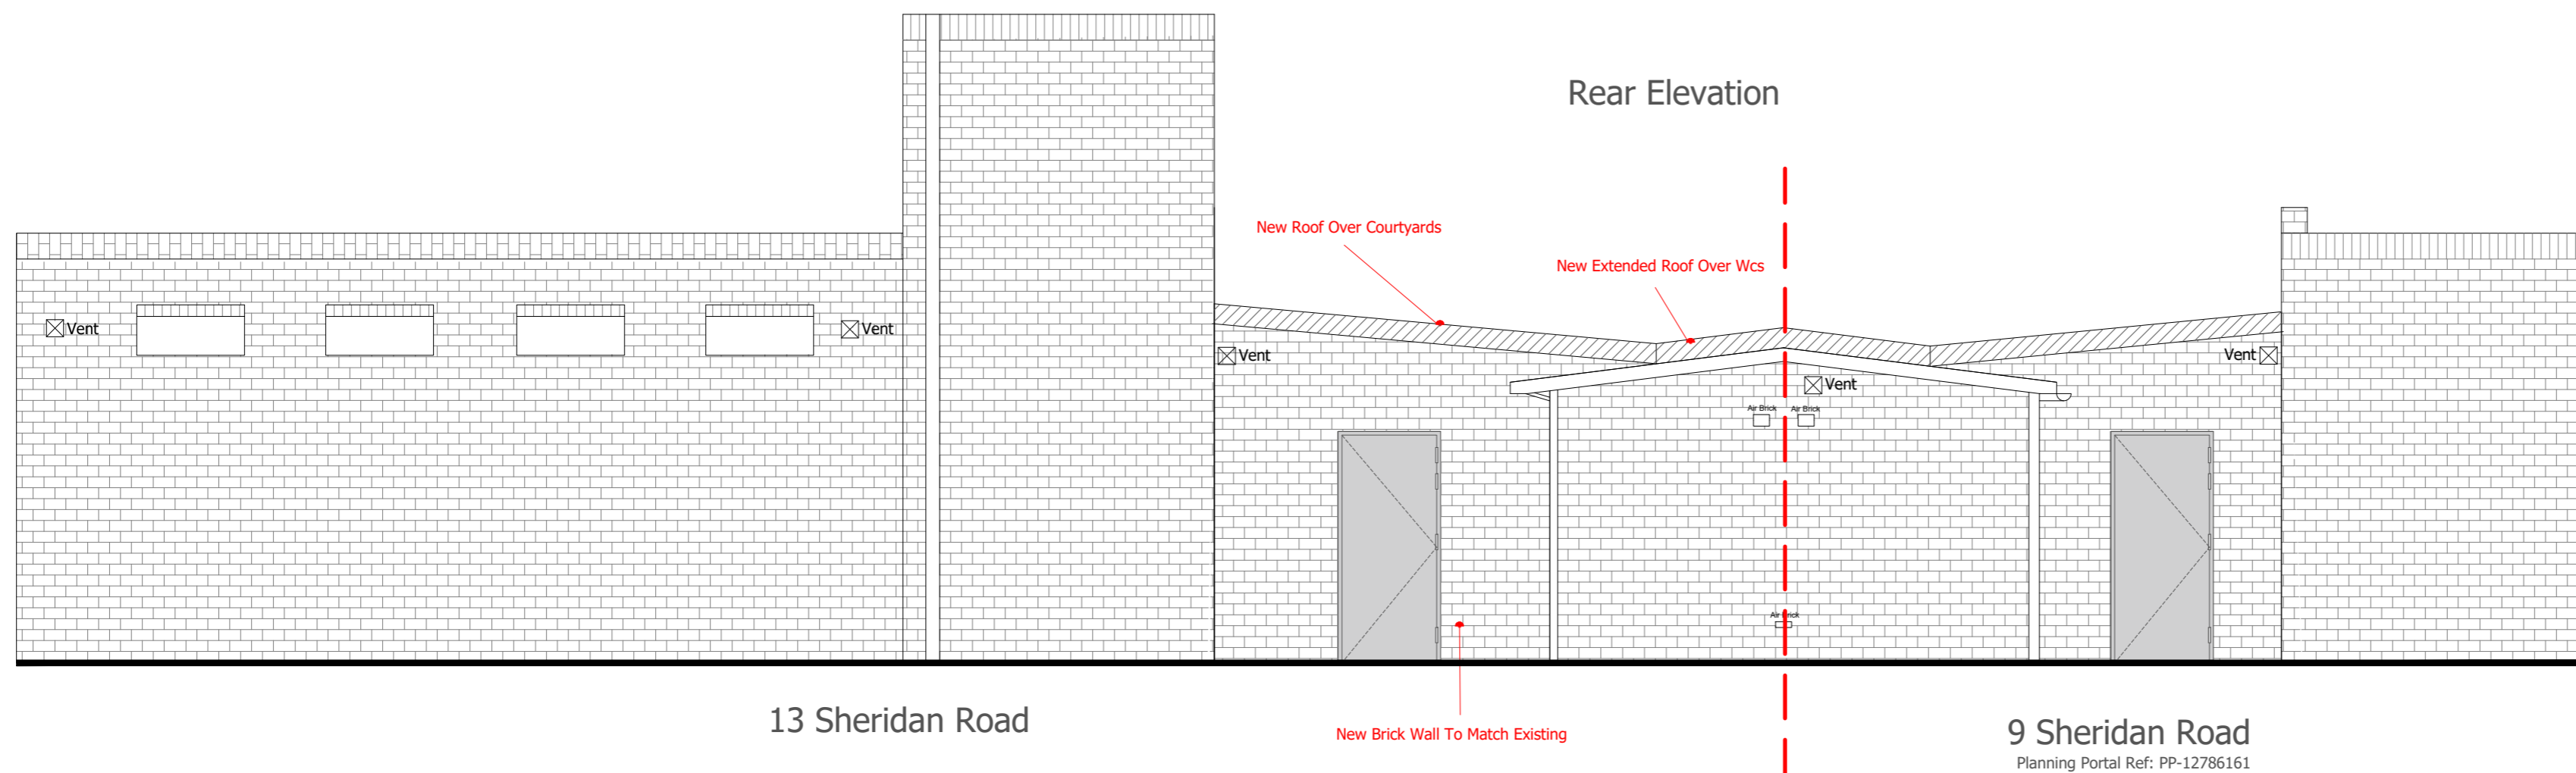

South East Elevation - 13 Sheridan Road

 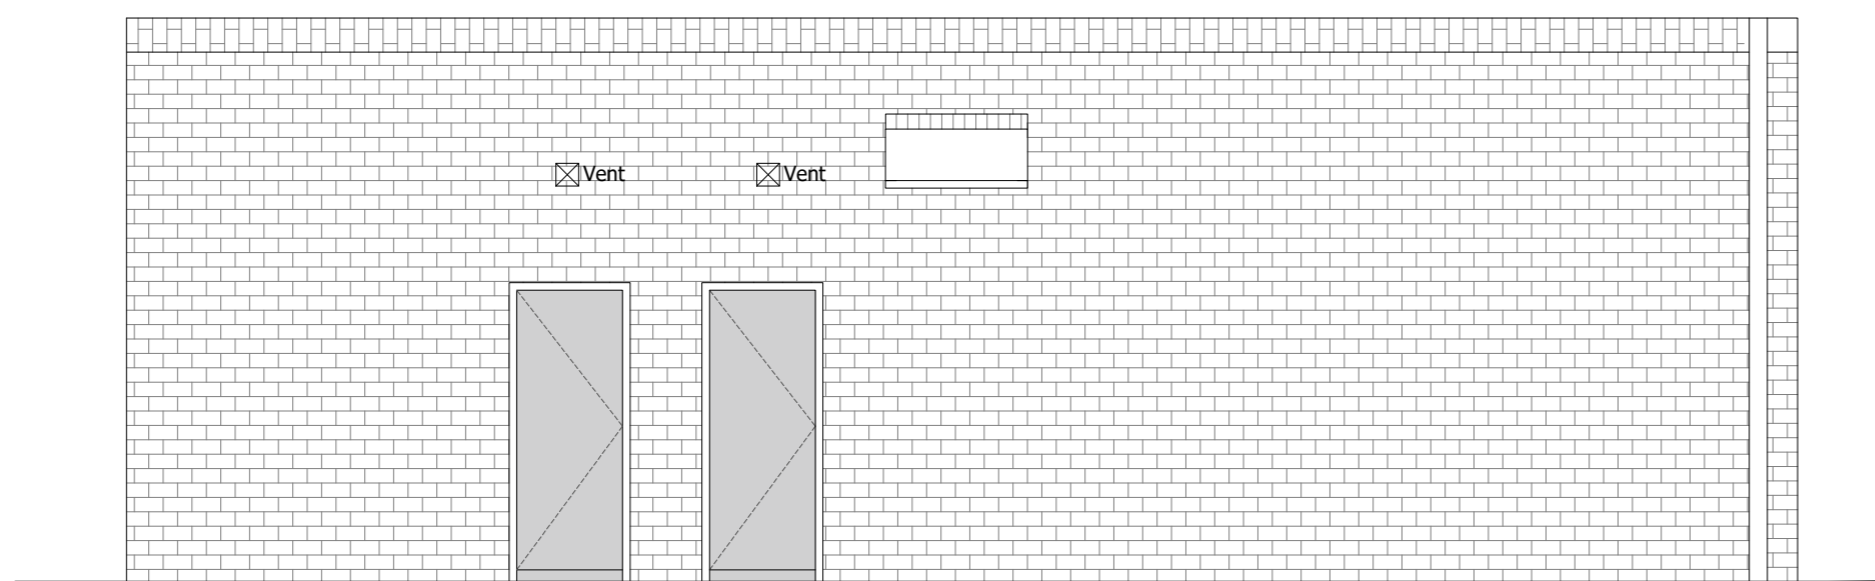


PLANNING



Eurling Roger Walton, C. Eng. M.I.C.E.
Strategic Director (Operations & Commercial)

Sheridan Road Shops - Crosslinks
Proposed Elevations (Revised)

13 Sheridan Road
Dover

 

| | | |
|-----------|----------------|----------------|
| Designed: | Drawn: KB | Date: FEB 2024 |
| 1:50 @ A2 | Drawing Number | Rev B |