

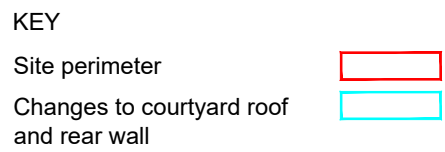


SITE PLAN
SCALE 1:500

Jack Hewitt Hall

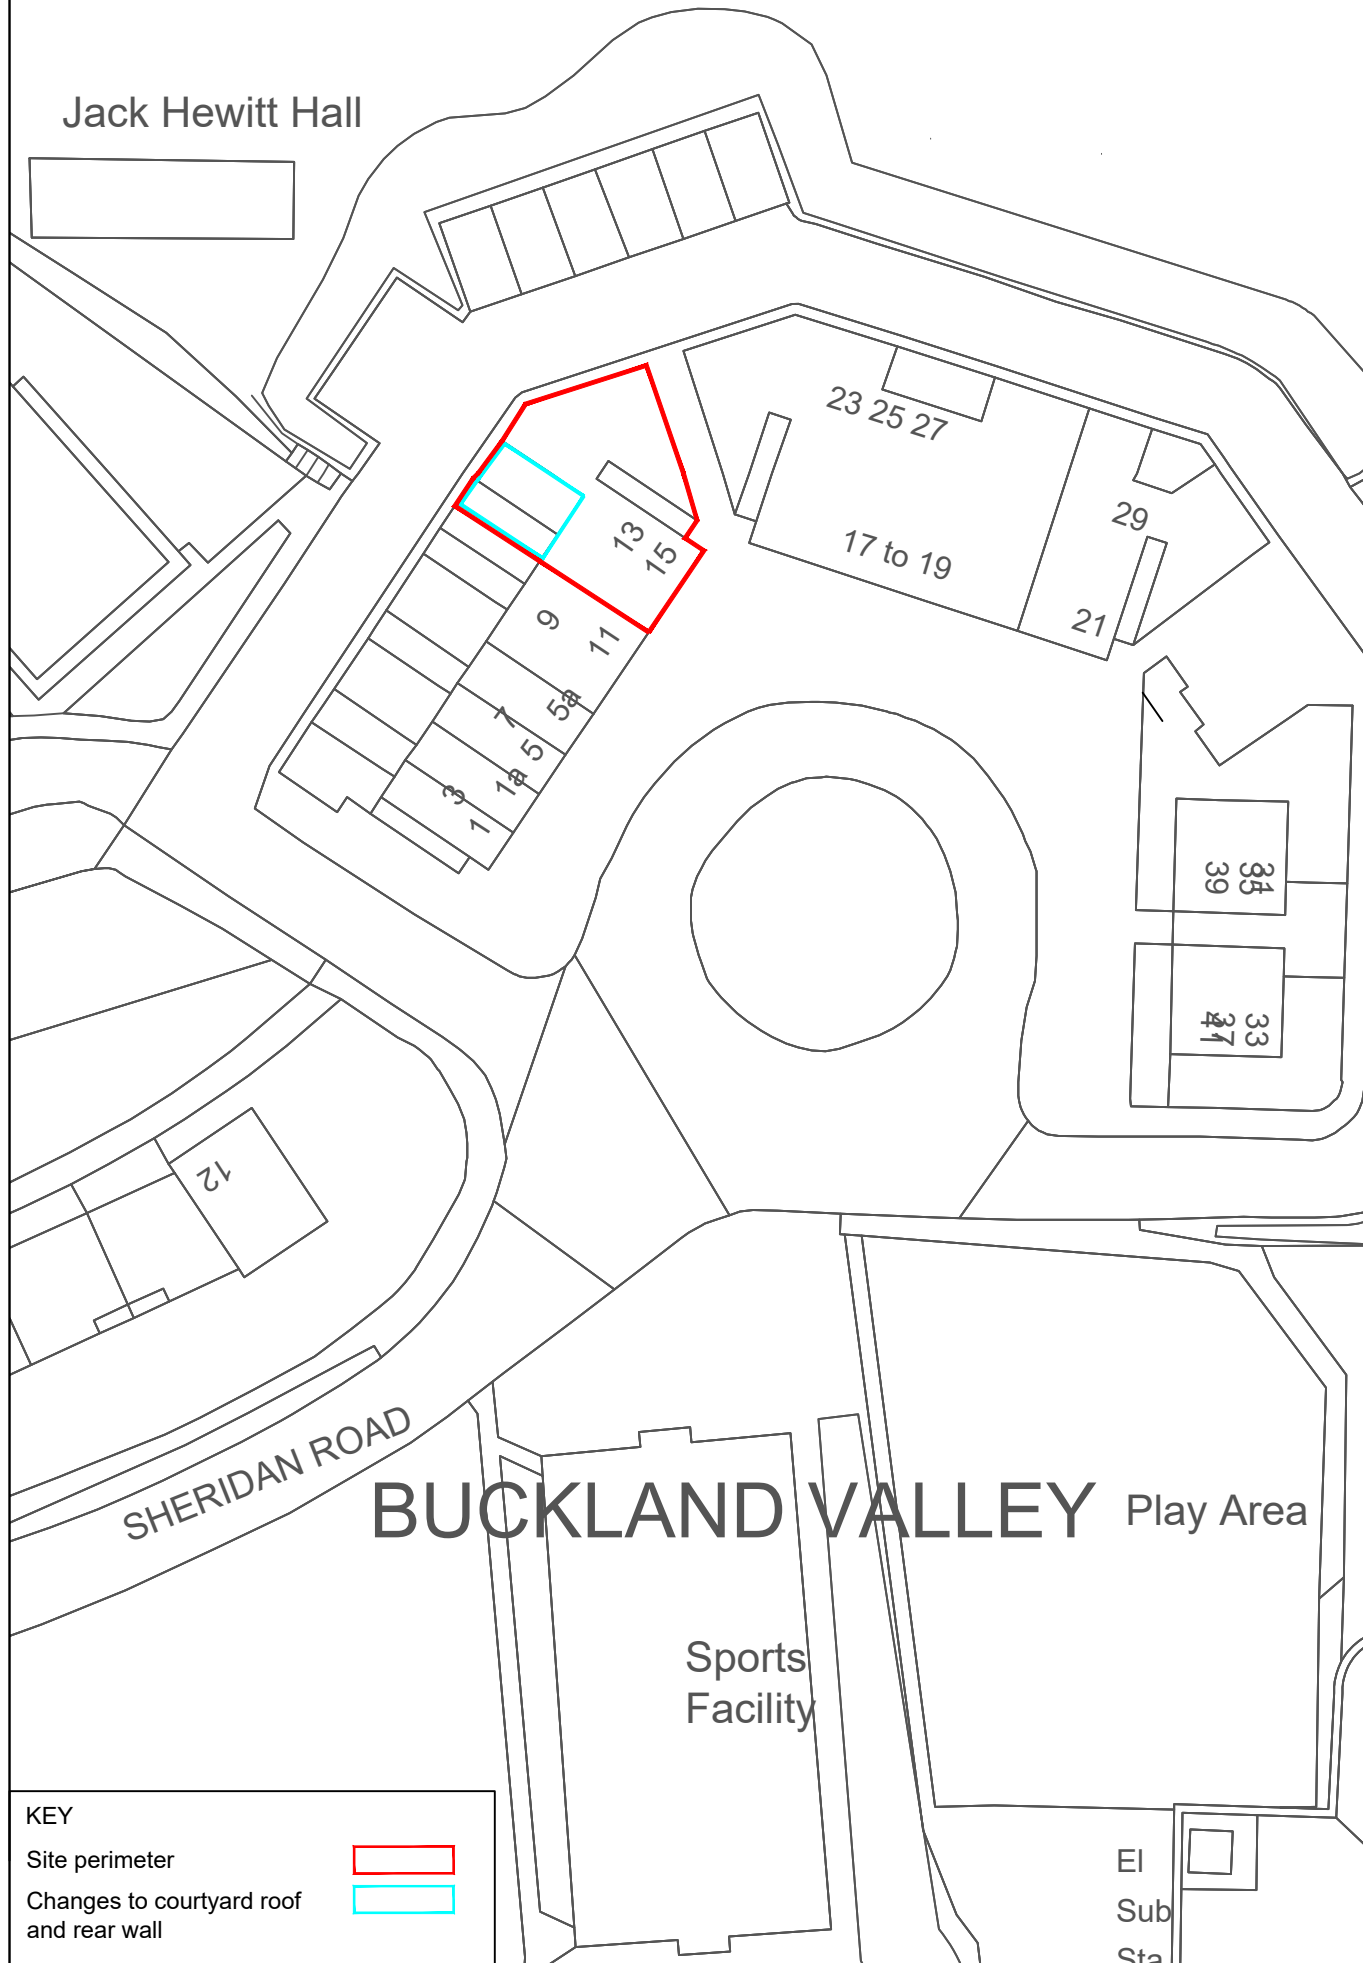

FLOOR PLAN
NOT TO SCALE

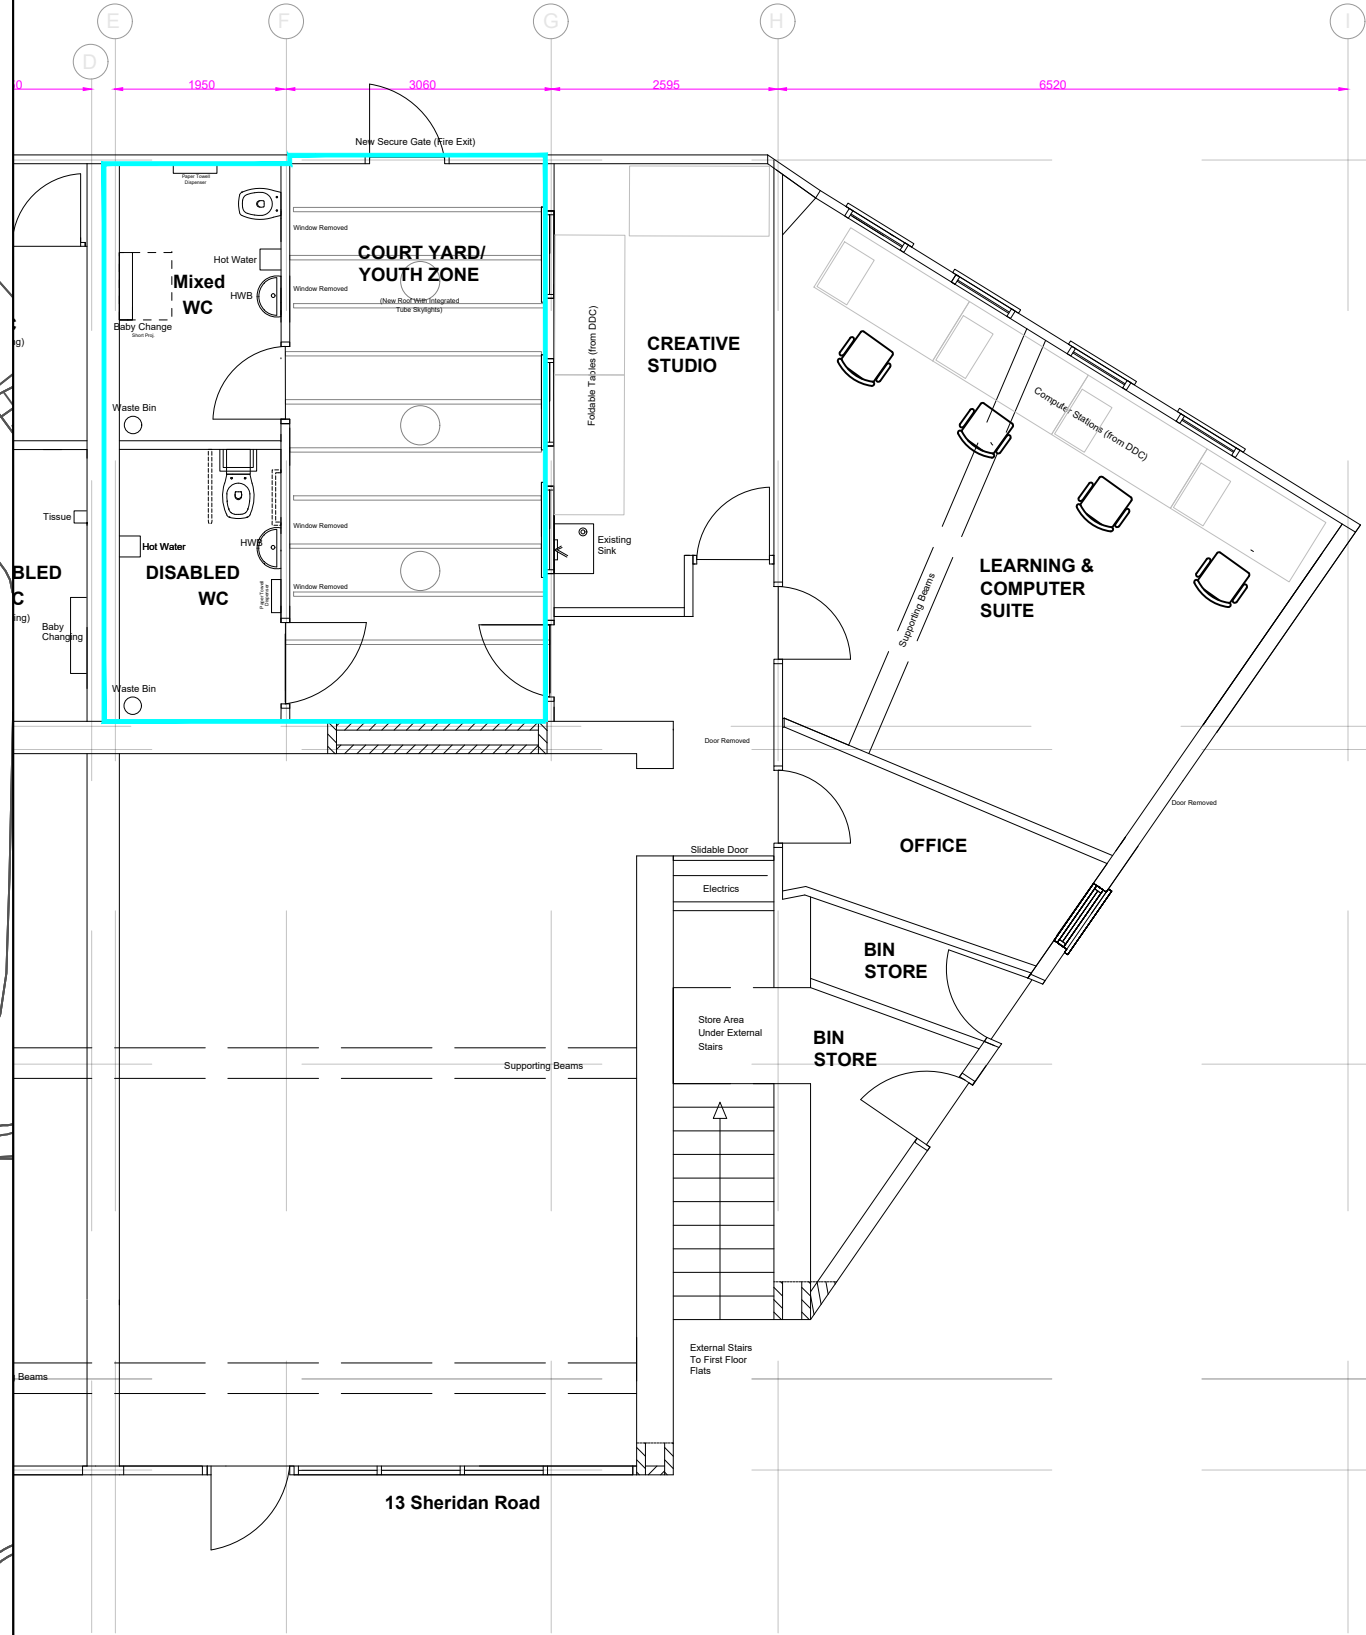

REVISIONS

- A) Planning Issue
16.08.2023
- B) Revised changes to courtyard roof design including material changes for rigidity and drainage improvements.
06.02.2024

PLANNING

DOVER DISTRICT COUNCIL
Property Services
Dover District Council
White Cliffs Business Park
Dover Kent CT16 3PJ
Tel: (01304) 821199
Fax: (01304) 872240

Eurling Roger Walton, C. Eng. M.I.C.E.
Strategic Director (Operations & Commercial)

Sheridan Road Shops - Crosslinks
Site & Floor Plan

Location
13 Sheridan Road
Dover



Designed: Drawn: KB Date: FEB 2024
1:500 @ A3 Drawing Number Rev B