



SITE PLAN
SCALE 1:500

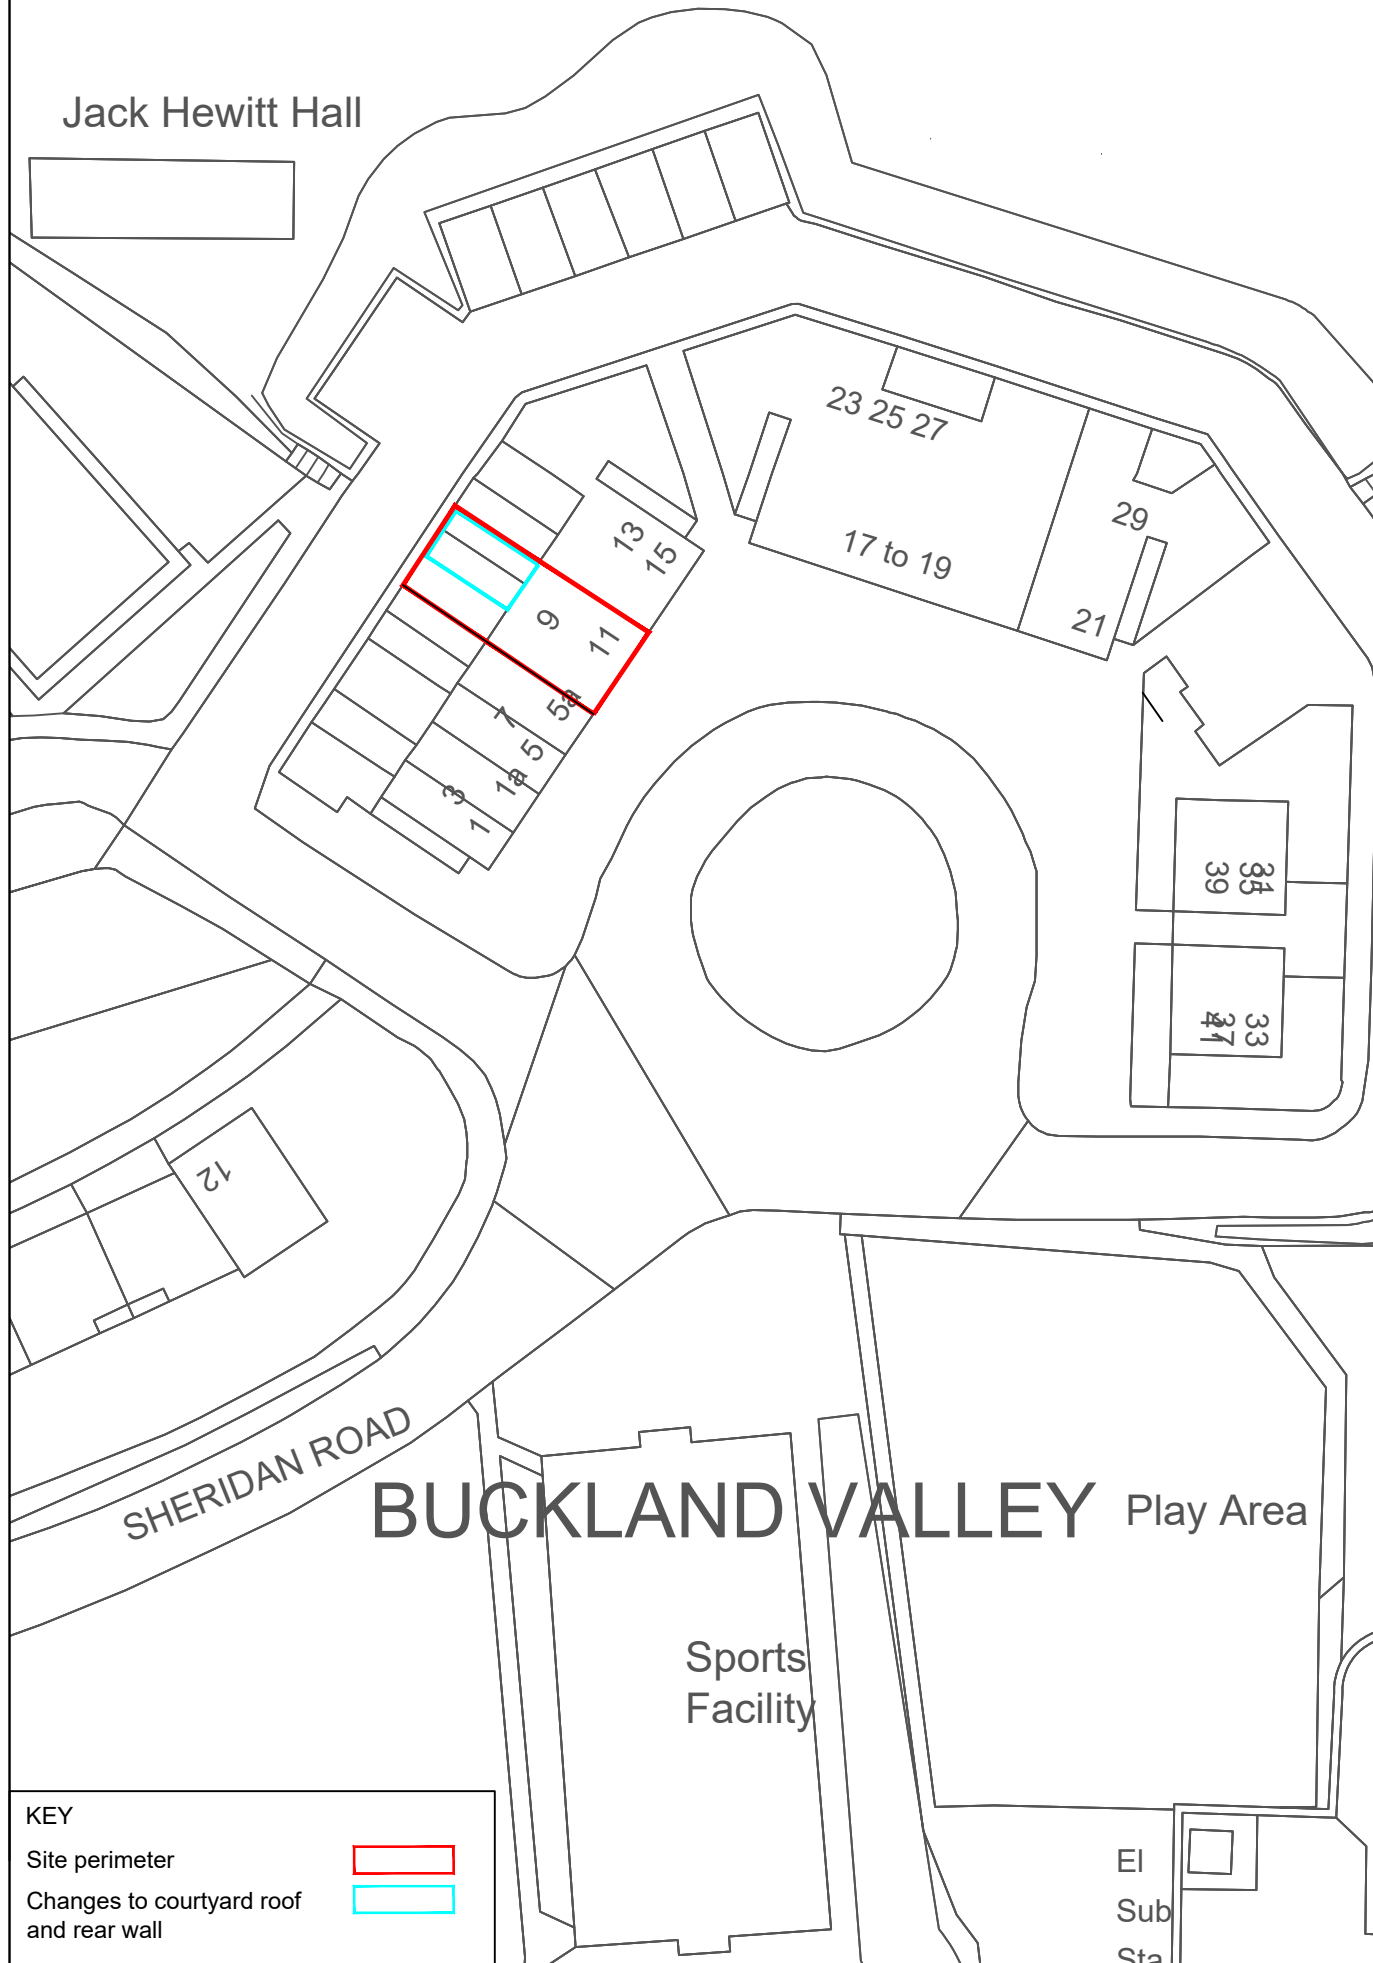

FLOOR PLAN
NOT TO SCALE

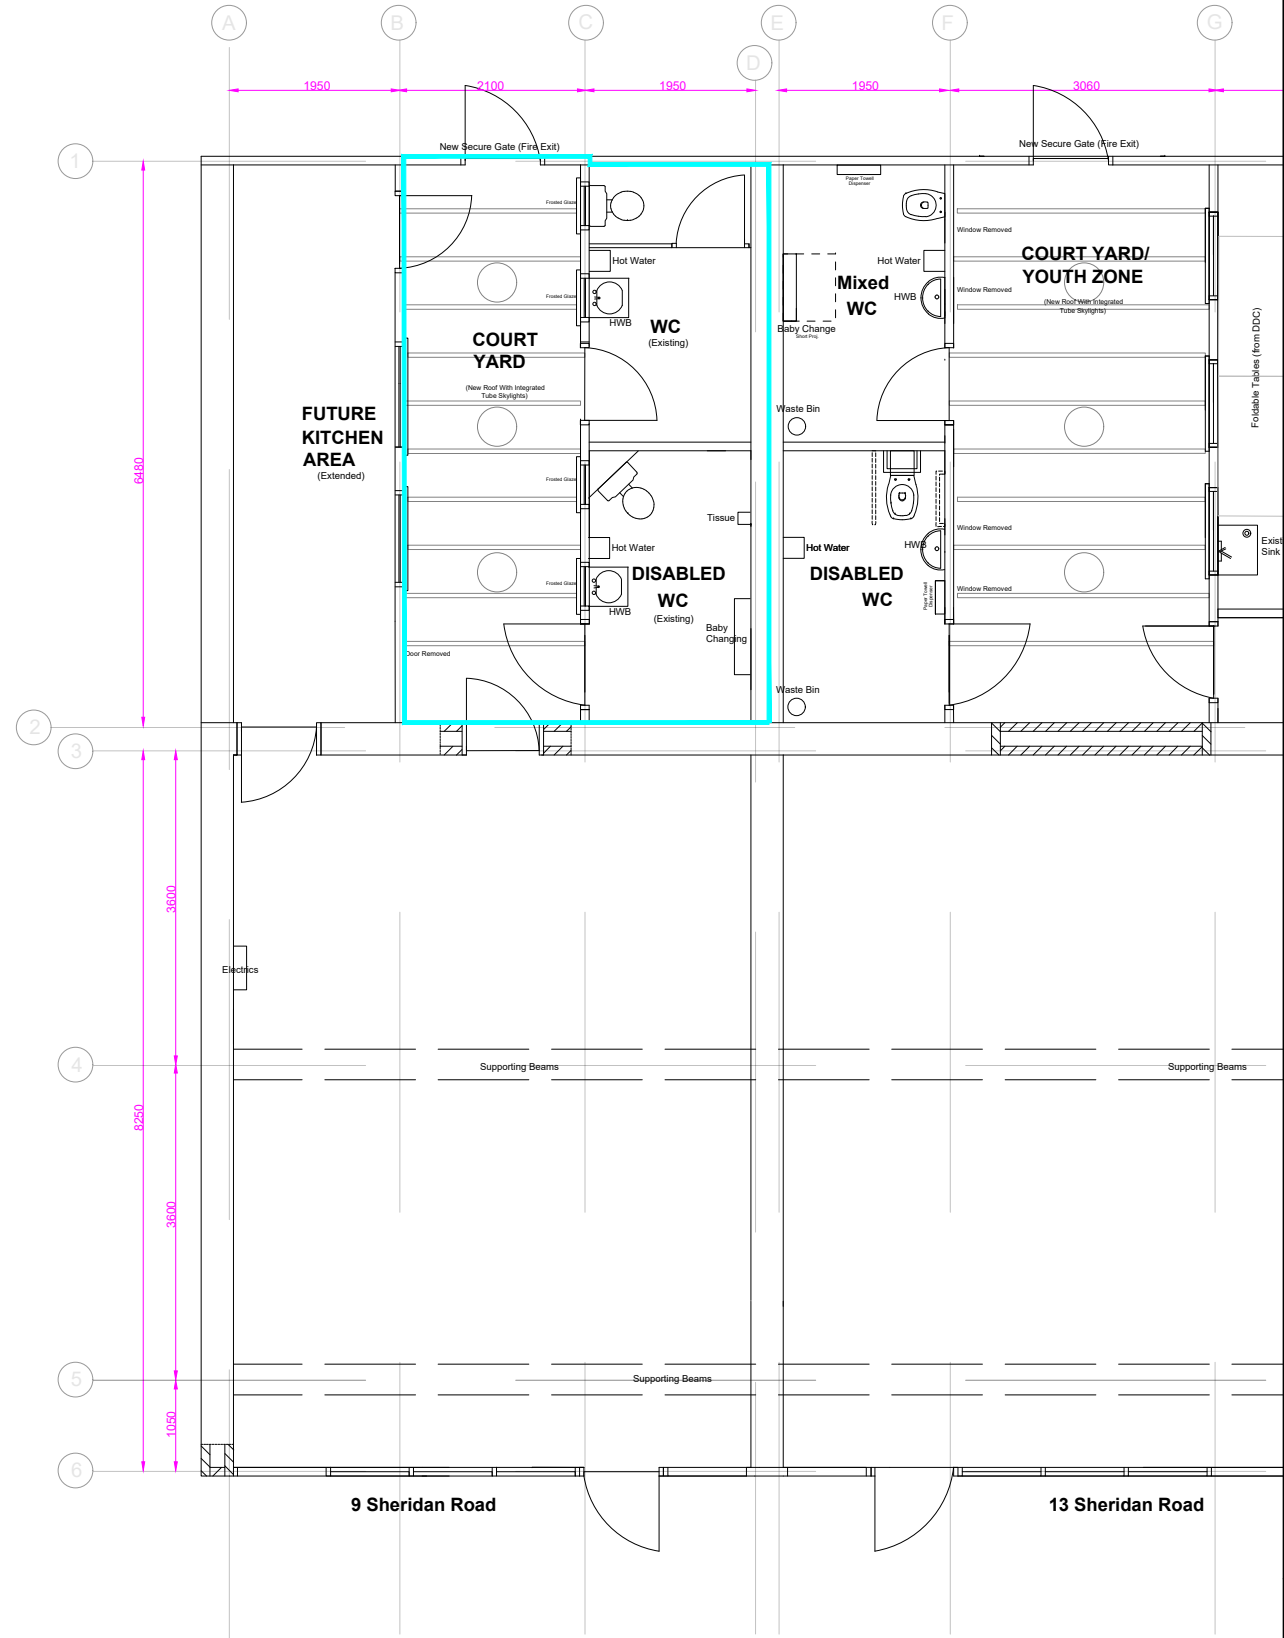

REVISIONS

- A) Planning Issue (21/01235)
- B) Revised changes to courtyard roof design including material changes for rigidity and drainage improvements. 06.02.2024

PLANNING

Property Services
Dover District Council
White Cliffs Business Park
Dover Kent CT16 3PJ
Tel: (01304) 821199
Fax: (01304) 872240

Eurling Roger Walton, C. Eng. M.I.C.E.
Strategic Director (Operations & Commercial)

Sheridan Road Shops - Crosslinks
Site & Floor Plan

Location
9 Sheridan Road
Dover



Designed: Drawn: KB Date: FEB 2024
1:500 @ A3 Drawing Number Rev B