





Front (NW) Elevation

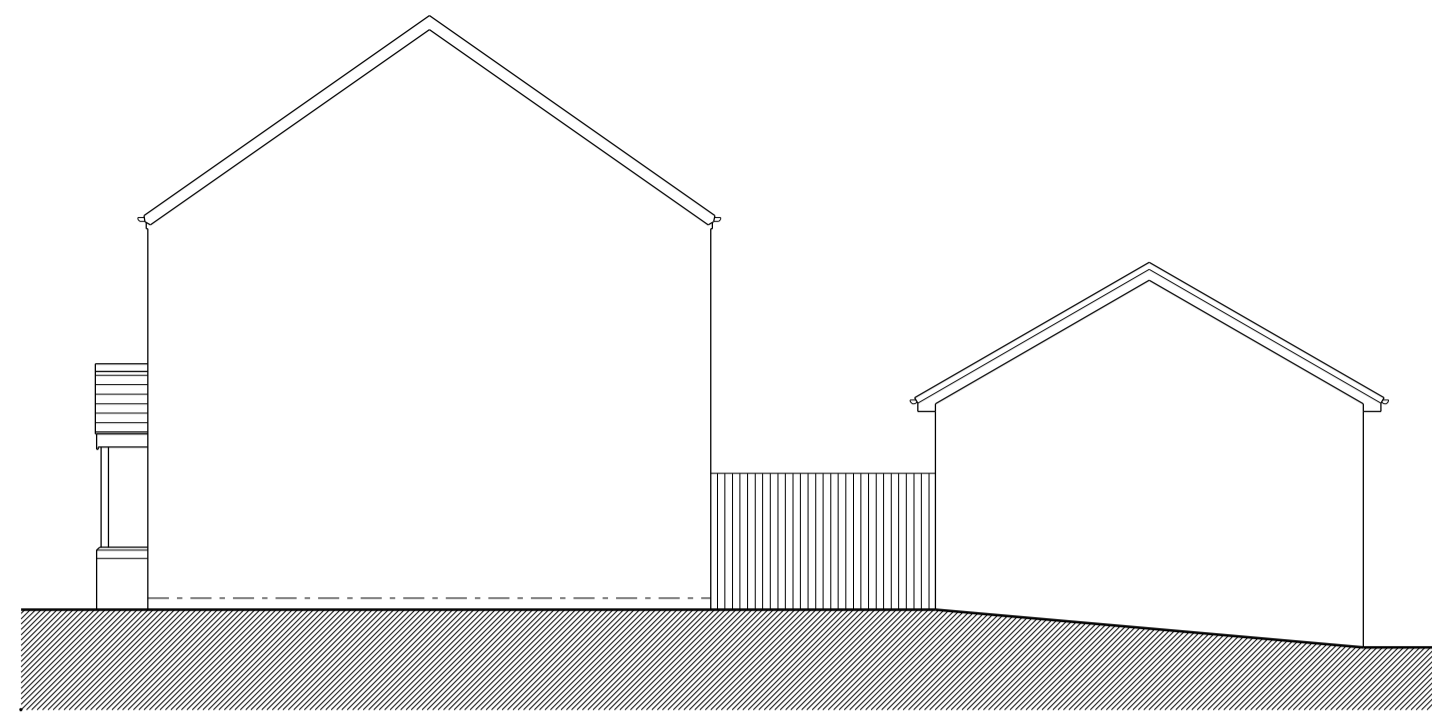

Side (SW) Elevation




Front (NW) Elevation

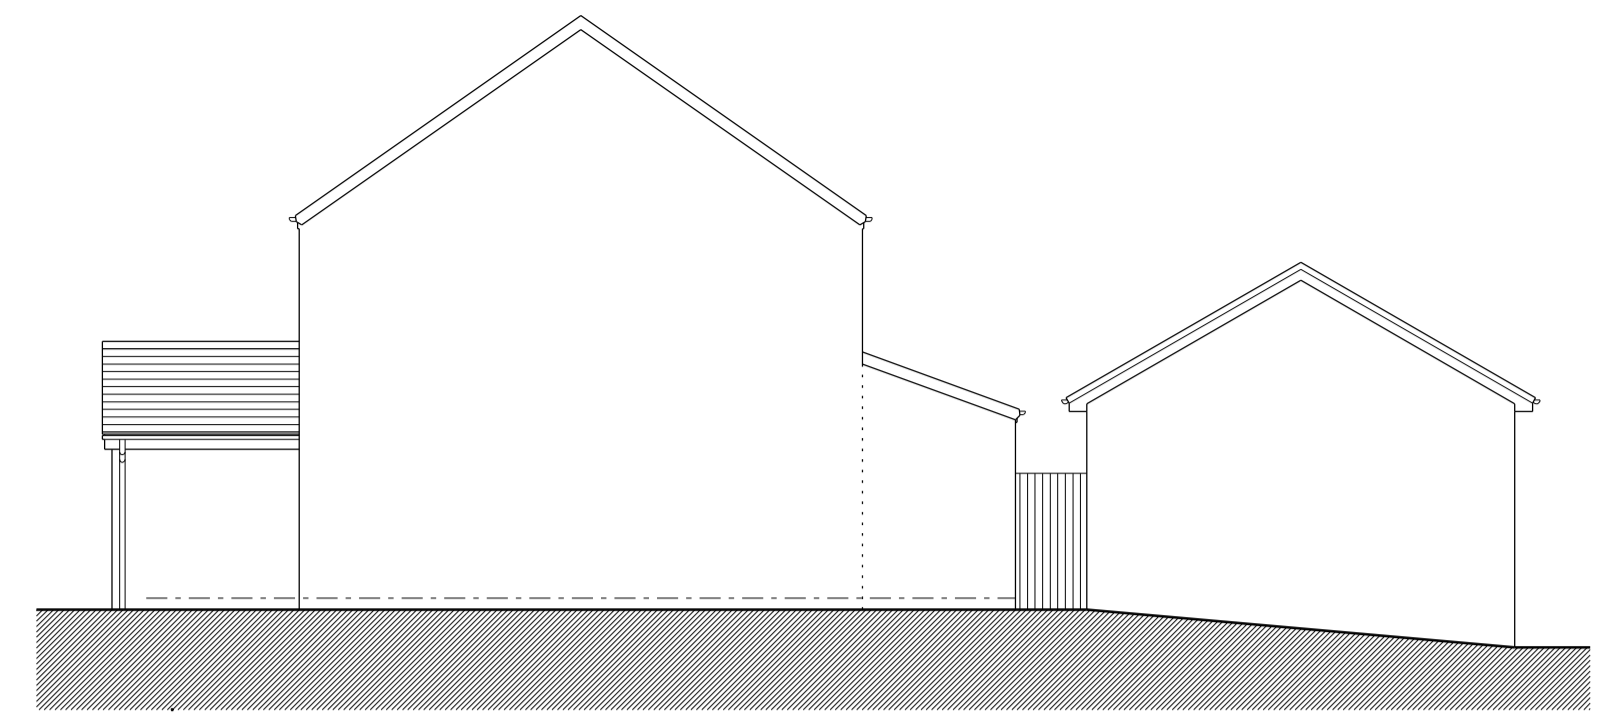

Side (SW) Elevation




Rear (SE) Elevation

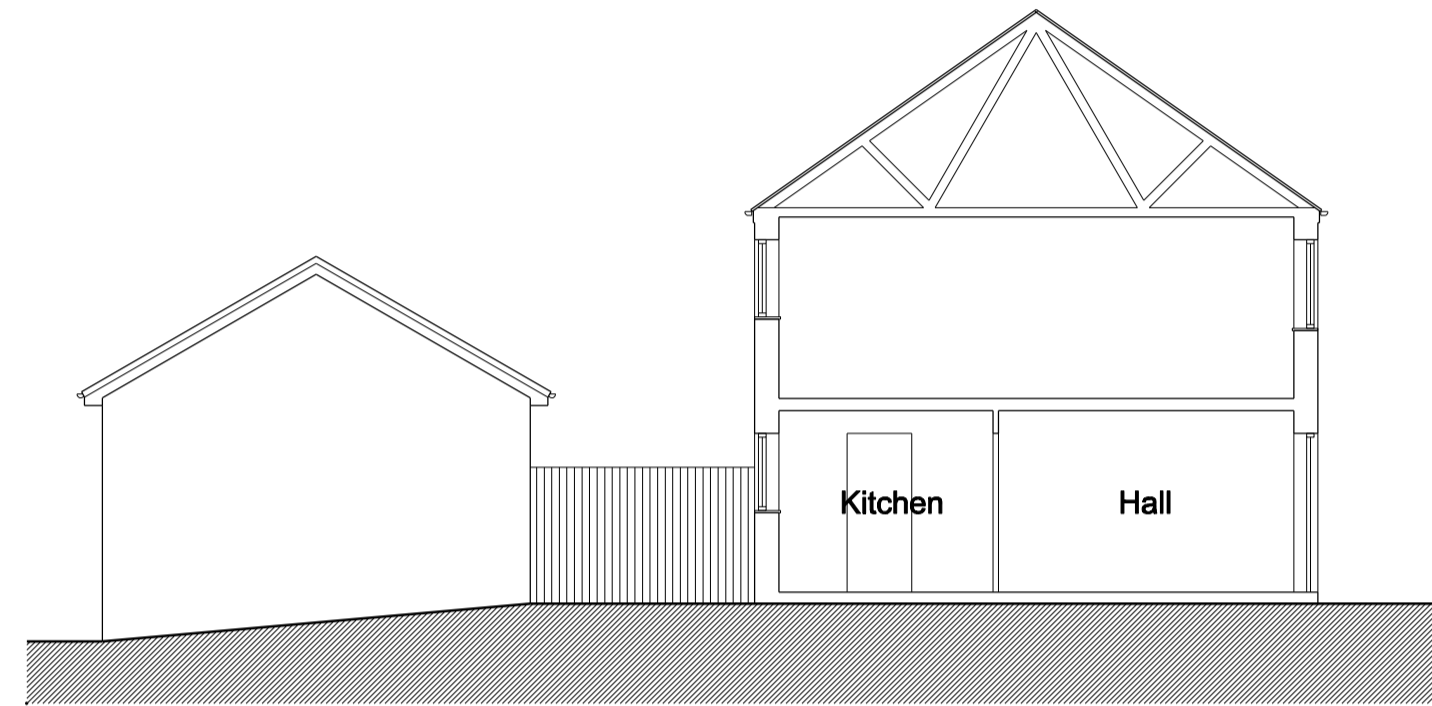


Side (SW) Elevation



Rear (SE) Elevation

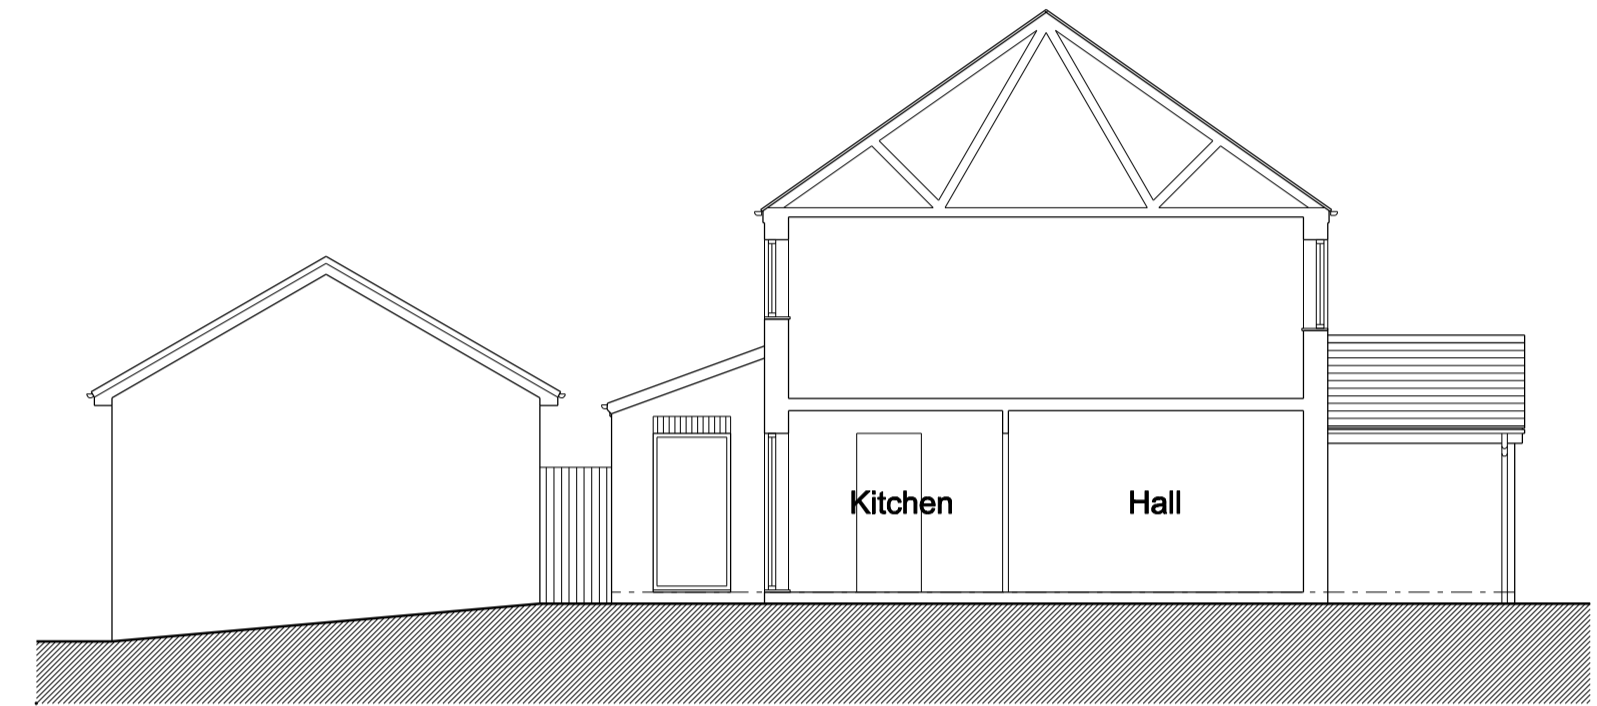


Side (SW) Elevation

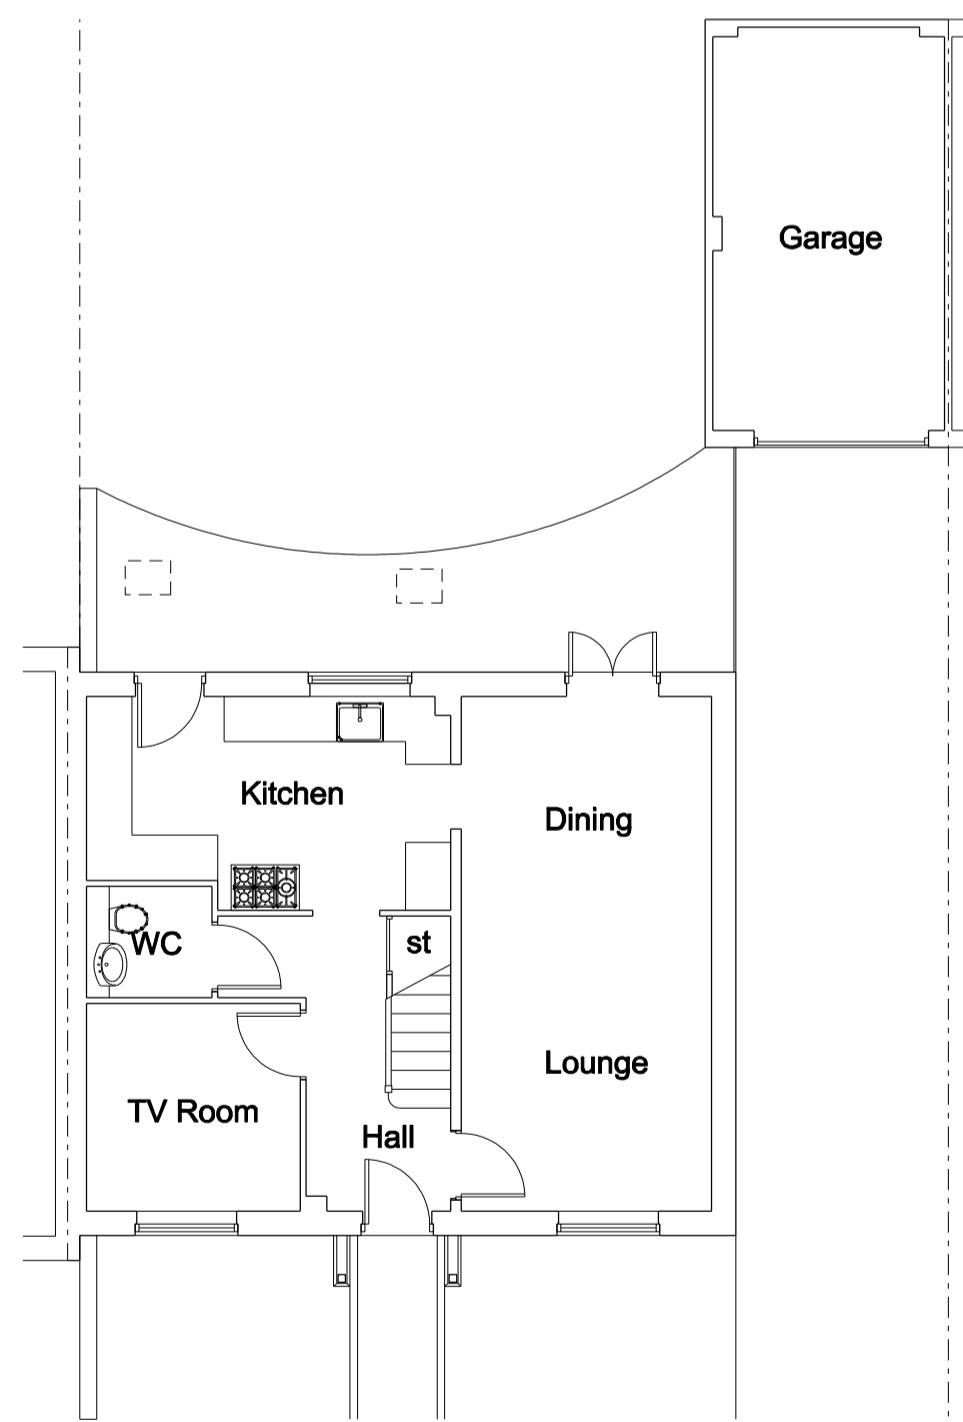


Ground Floor Plan

Existing

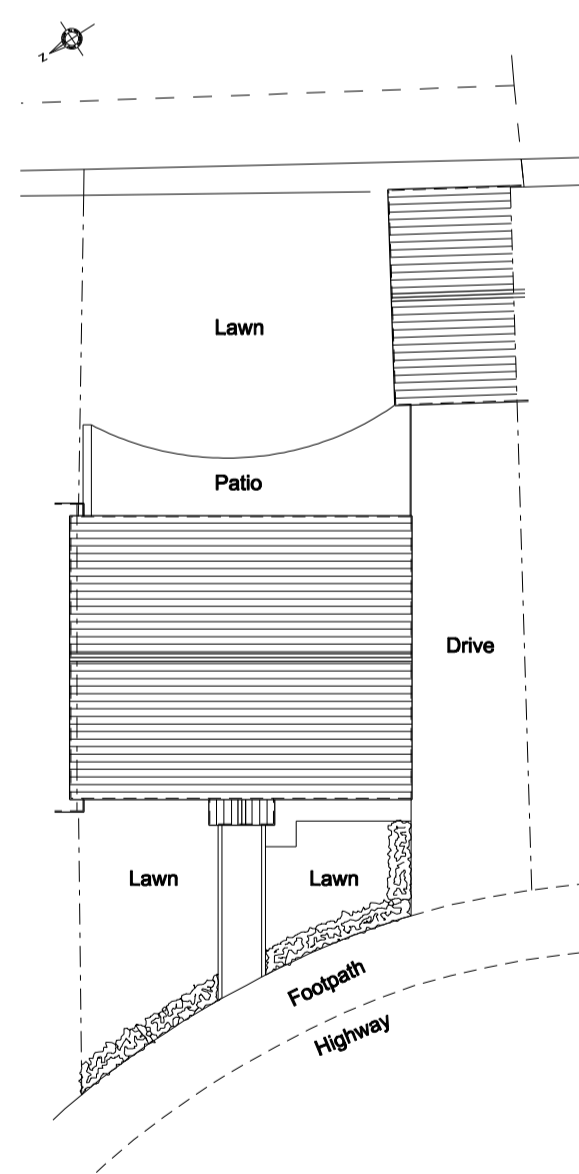


Site / Roof Plan

Scale 1:200 @ A1

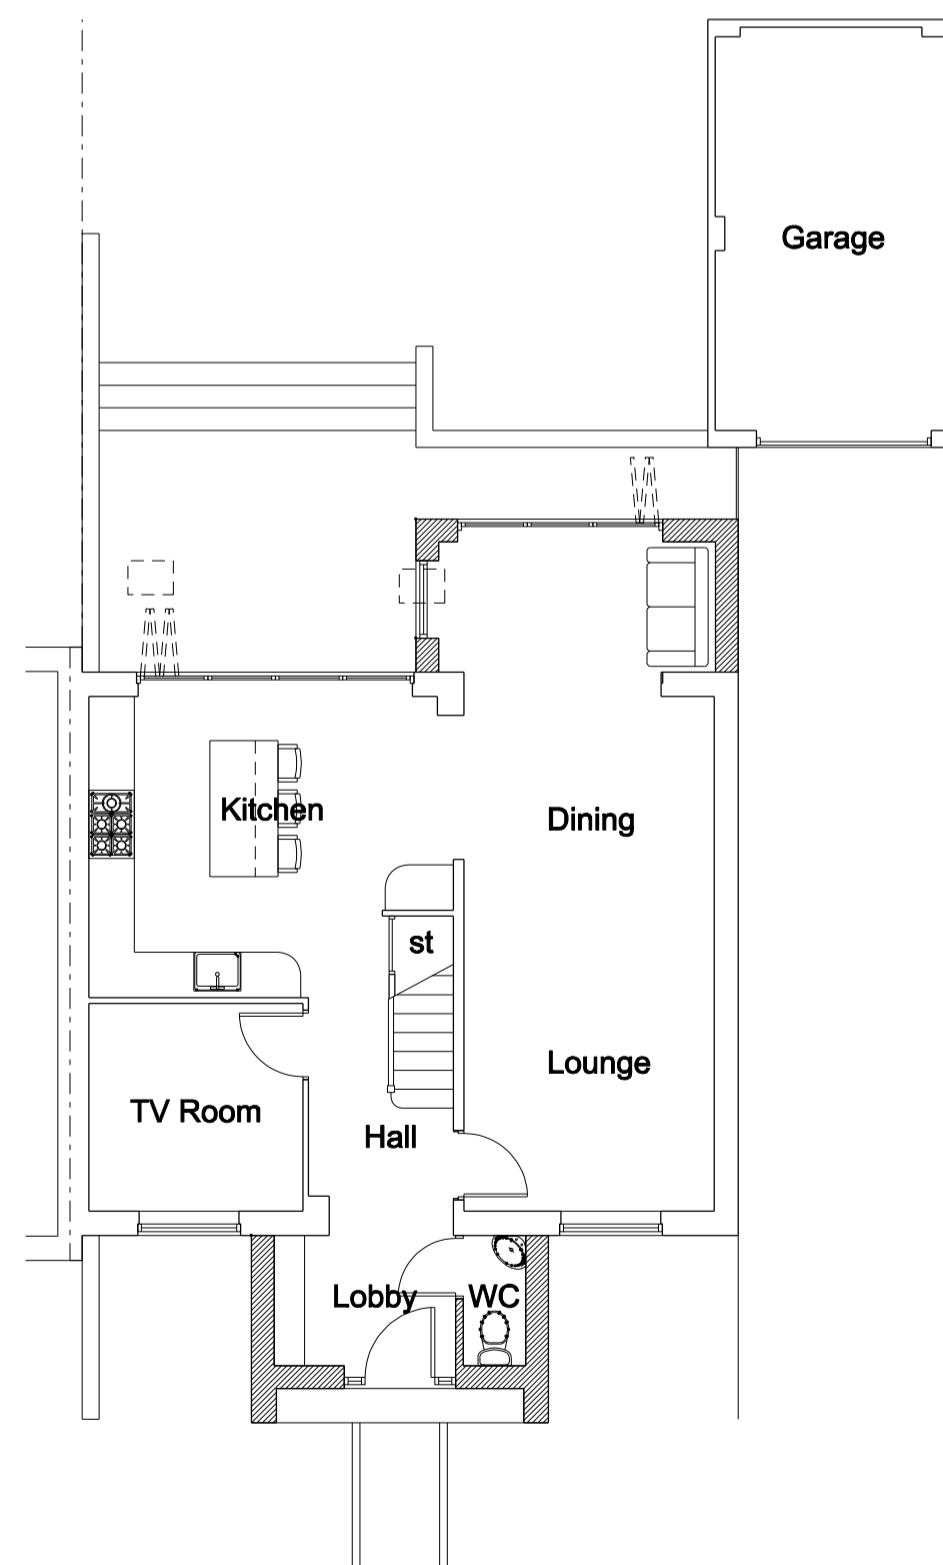

Ground Floor Plan


Proposed

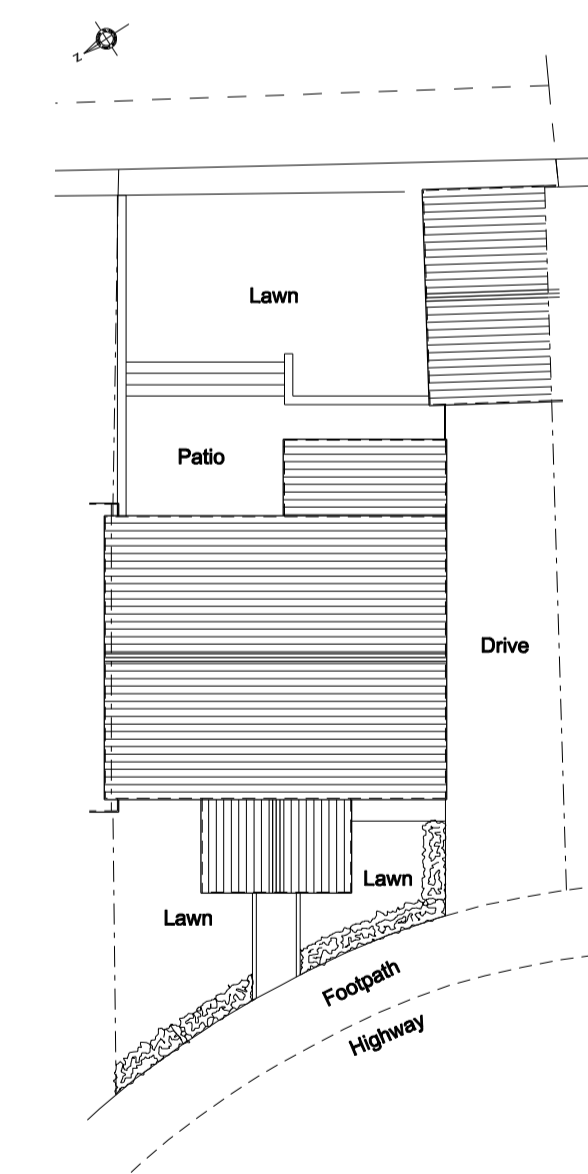

Site / Roof Plan

Scale 1:200 @ A1

© Drawing and design copyright of GHBD Limited. This drawing has been produced for Mr & Mrs Roberts for the construction of front & rear extensions to 23 Ashdown Grove, Lanchester, DH7 0JS. It is not intended for use by any other person for any other purpose. This drawing has been produced from information supplied by third parties & as such their accuracy cannot be guaranteed. Do not scale the drawing. Use figured dimensions in all cases. Check all dimensions on site.

 

ghbd  
Chartered Institute of  
Architectural Technologists  
Telephone: 01207 693921 / 07879 065742. Email: gh@ghbd.co.uk

Job  
Proposed Front & Rear Extensions to  
23 Ashdown Grove, Lanchester, DH7 0JS

Drawing  
Plans & Elevations. Site / Roof Plan  
Existing & Proposed

Date  
Jan'24  
Scale  
1:100 & 1:200 @ A1

Job No.  
24/08  
Drawing No.  
101  
Revision  
-