





001 Existing Front Elevation  
1:50

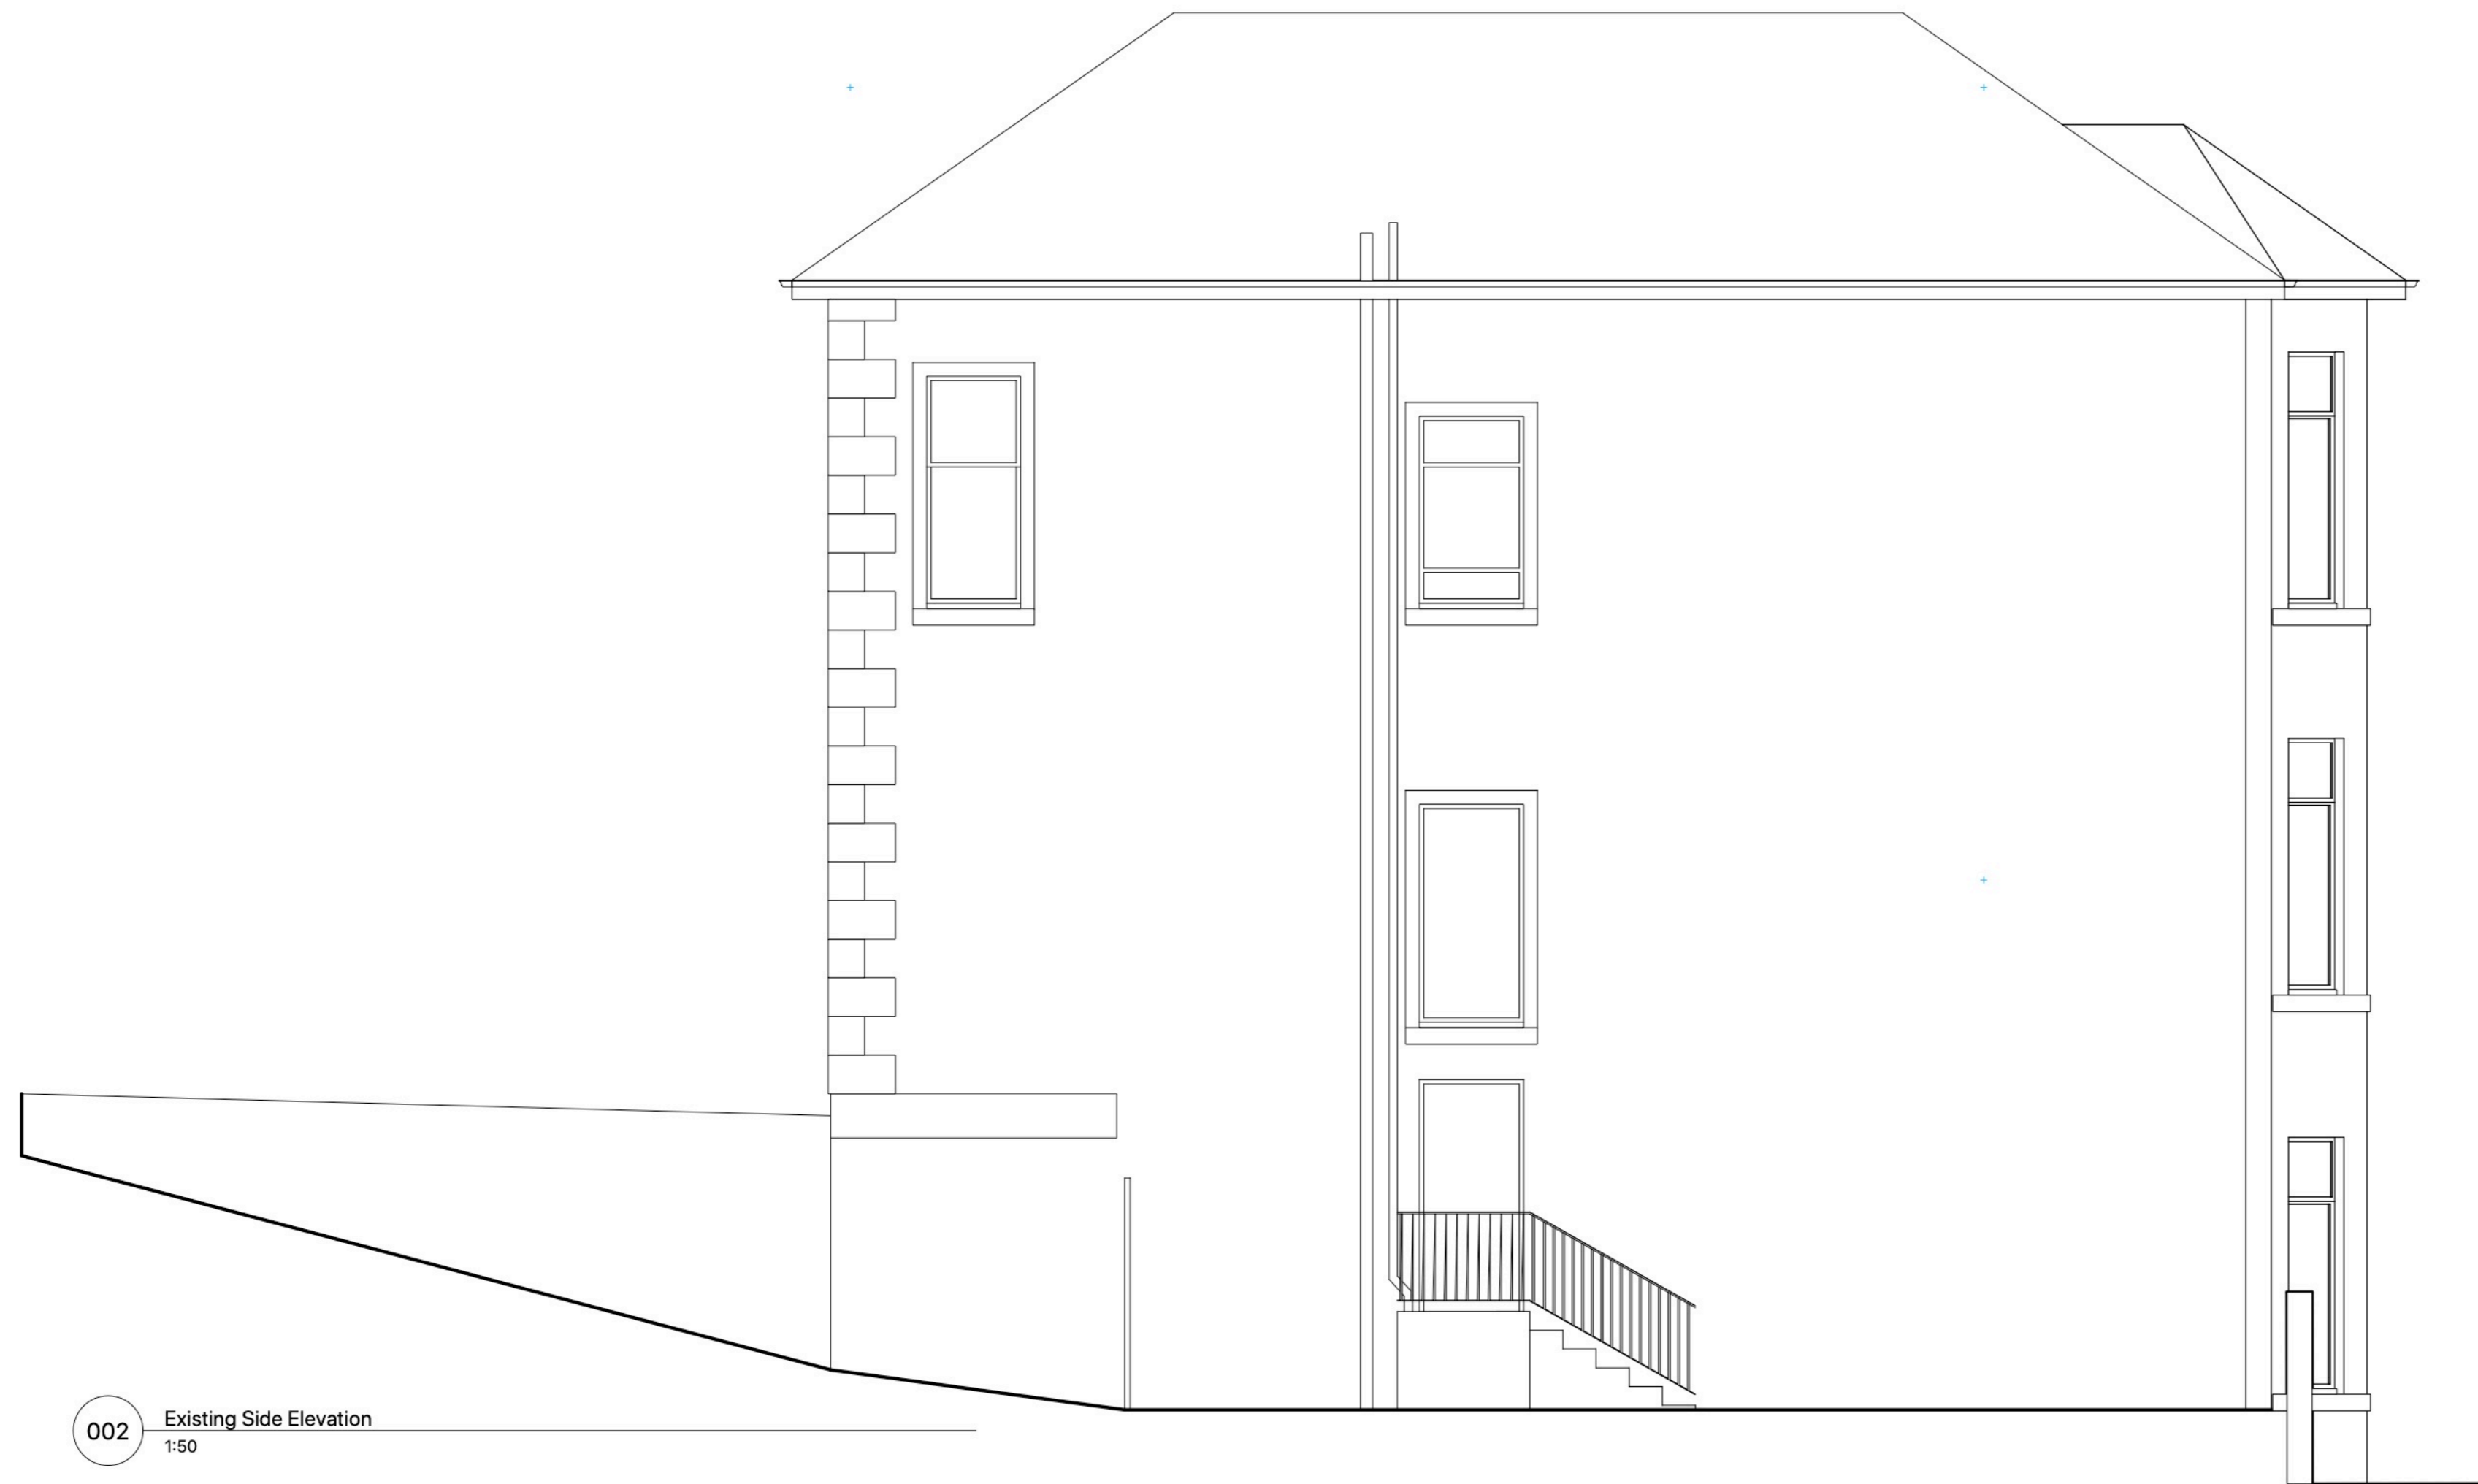

002 Existing Side Elevation  
1:50

 

Proposed Gutter Replacement to  
40 Queen Mary Avenue, Glasgow


Existing Elevations \_ sheet 1 of 2

Scale: 1:50 @ A1


1131. 01



Existing Rear Elevation  
1:50

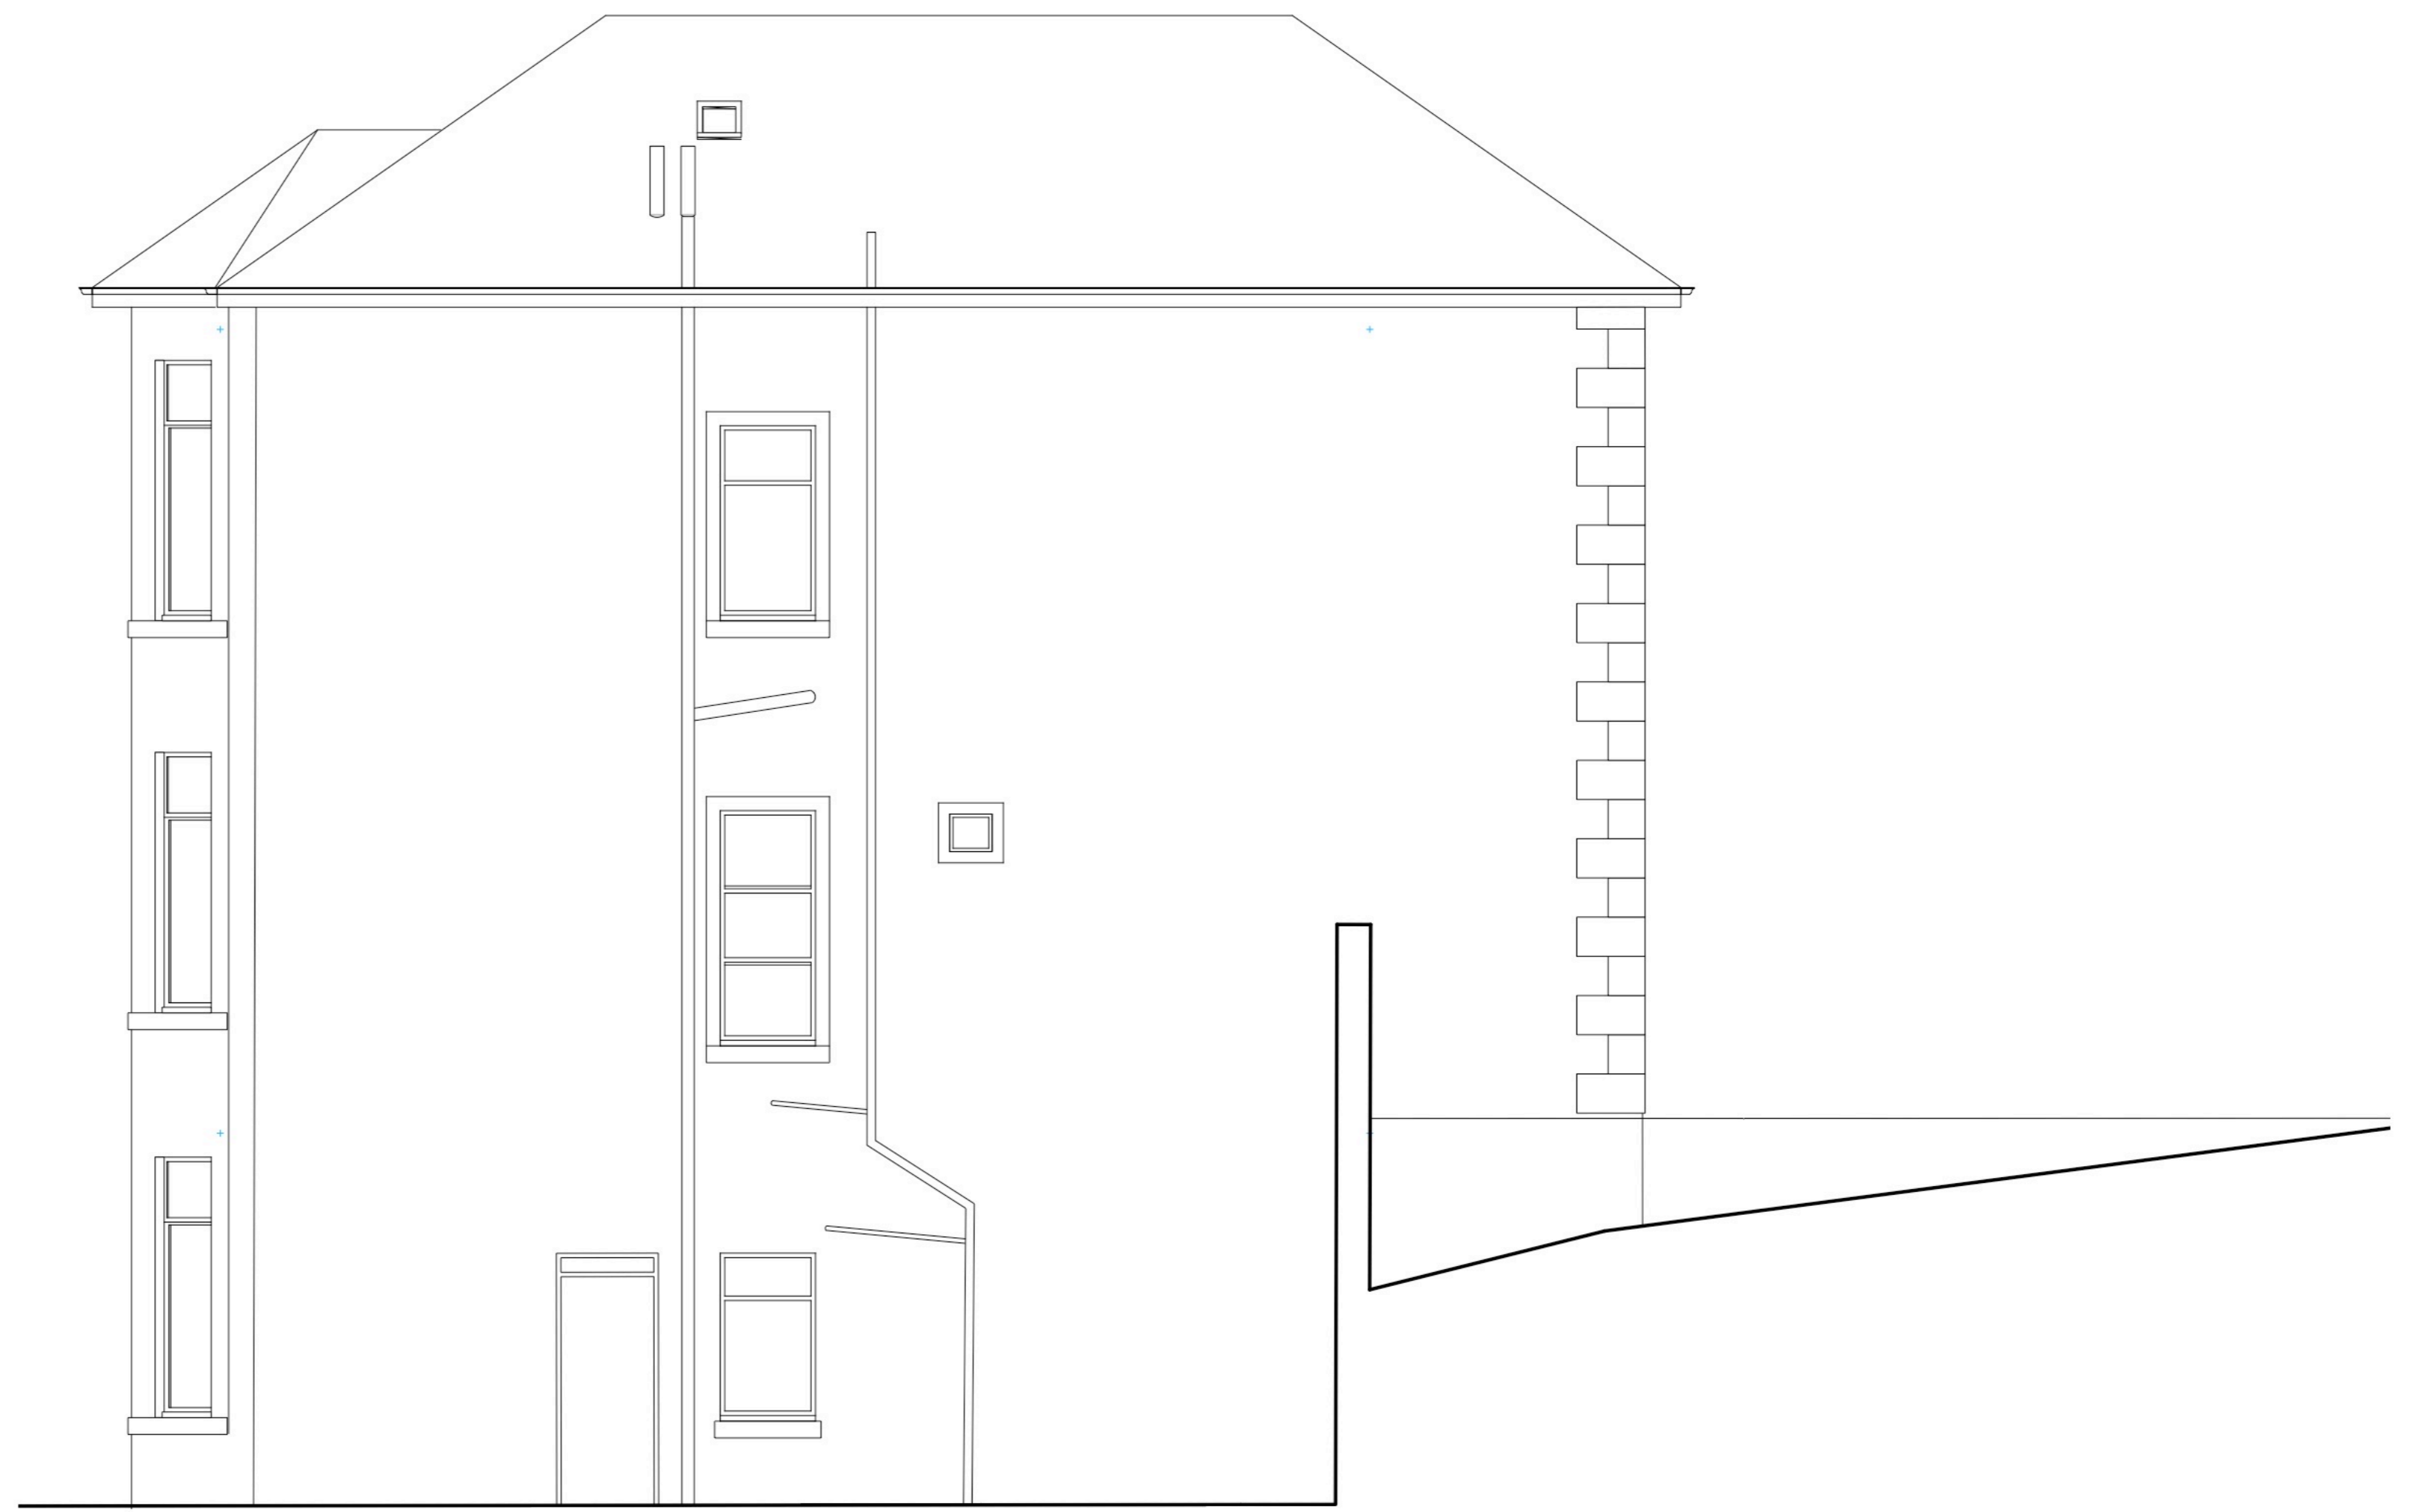

Existing Side Elevation  
1:50

 


Proposed Gutter Replacement to  
40 Queen Mary Avenue, Glasgow


Existing Elevations \_ sheet 2 of 2

Scale. 1:50 @ A1

1131. 02

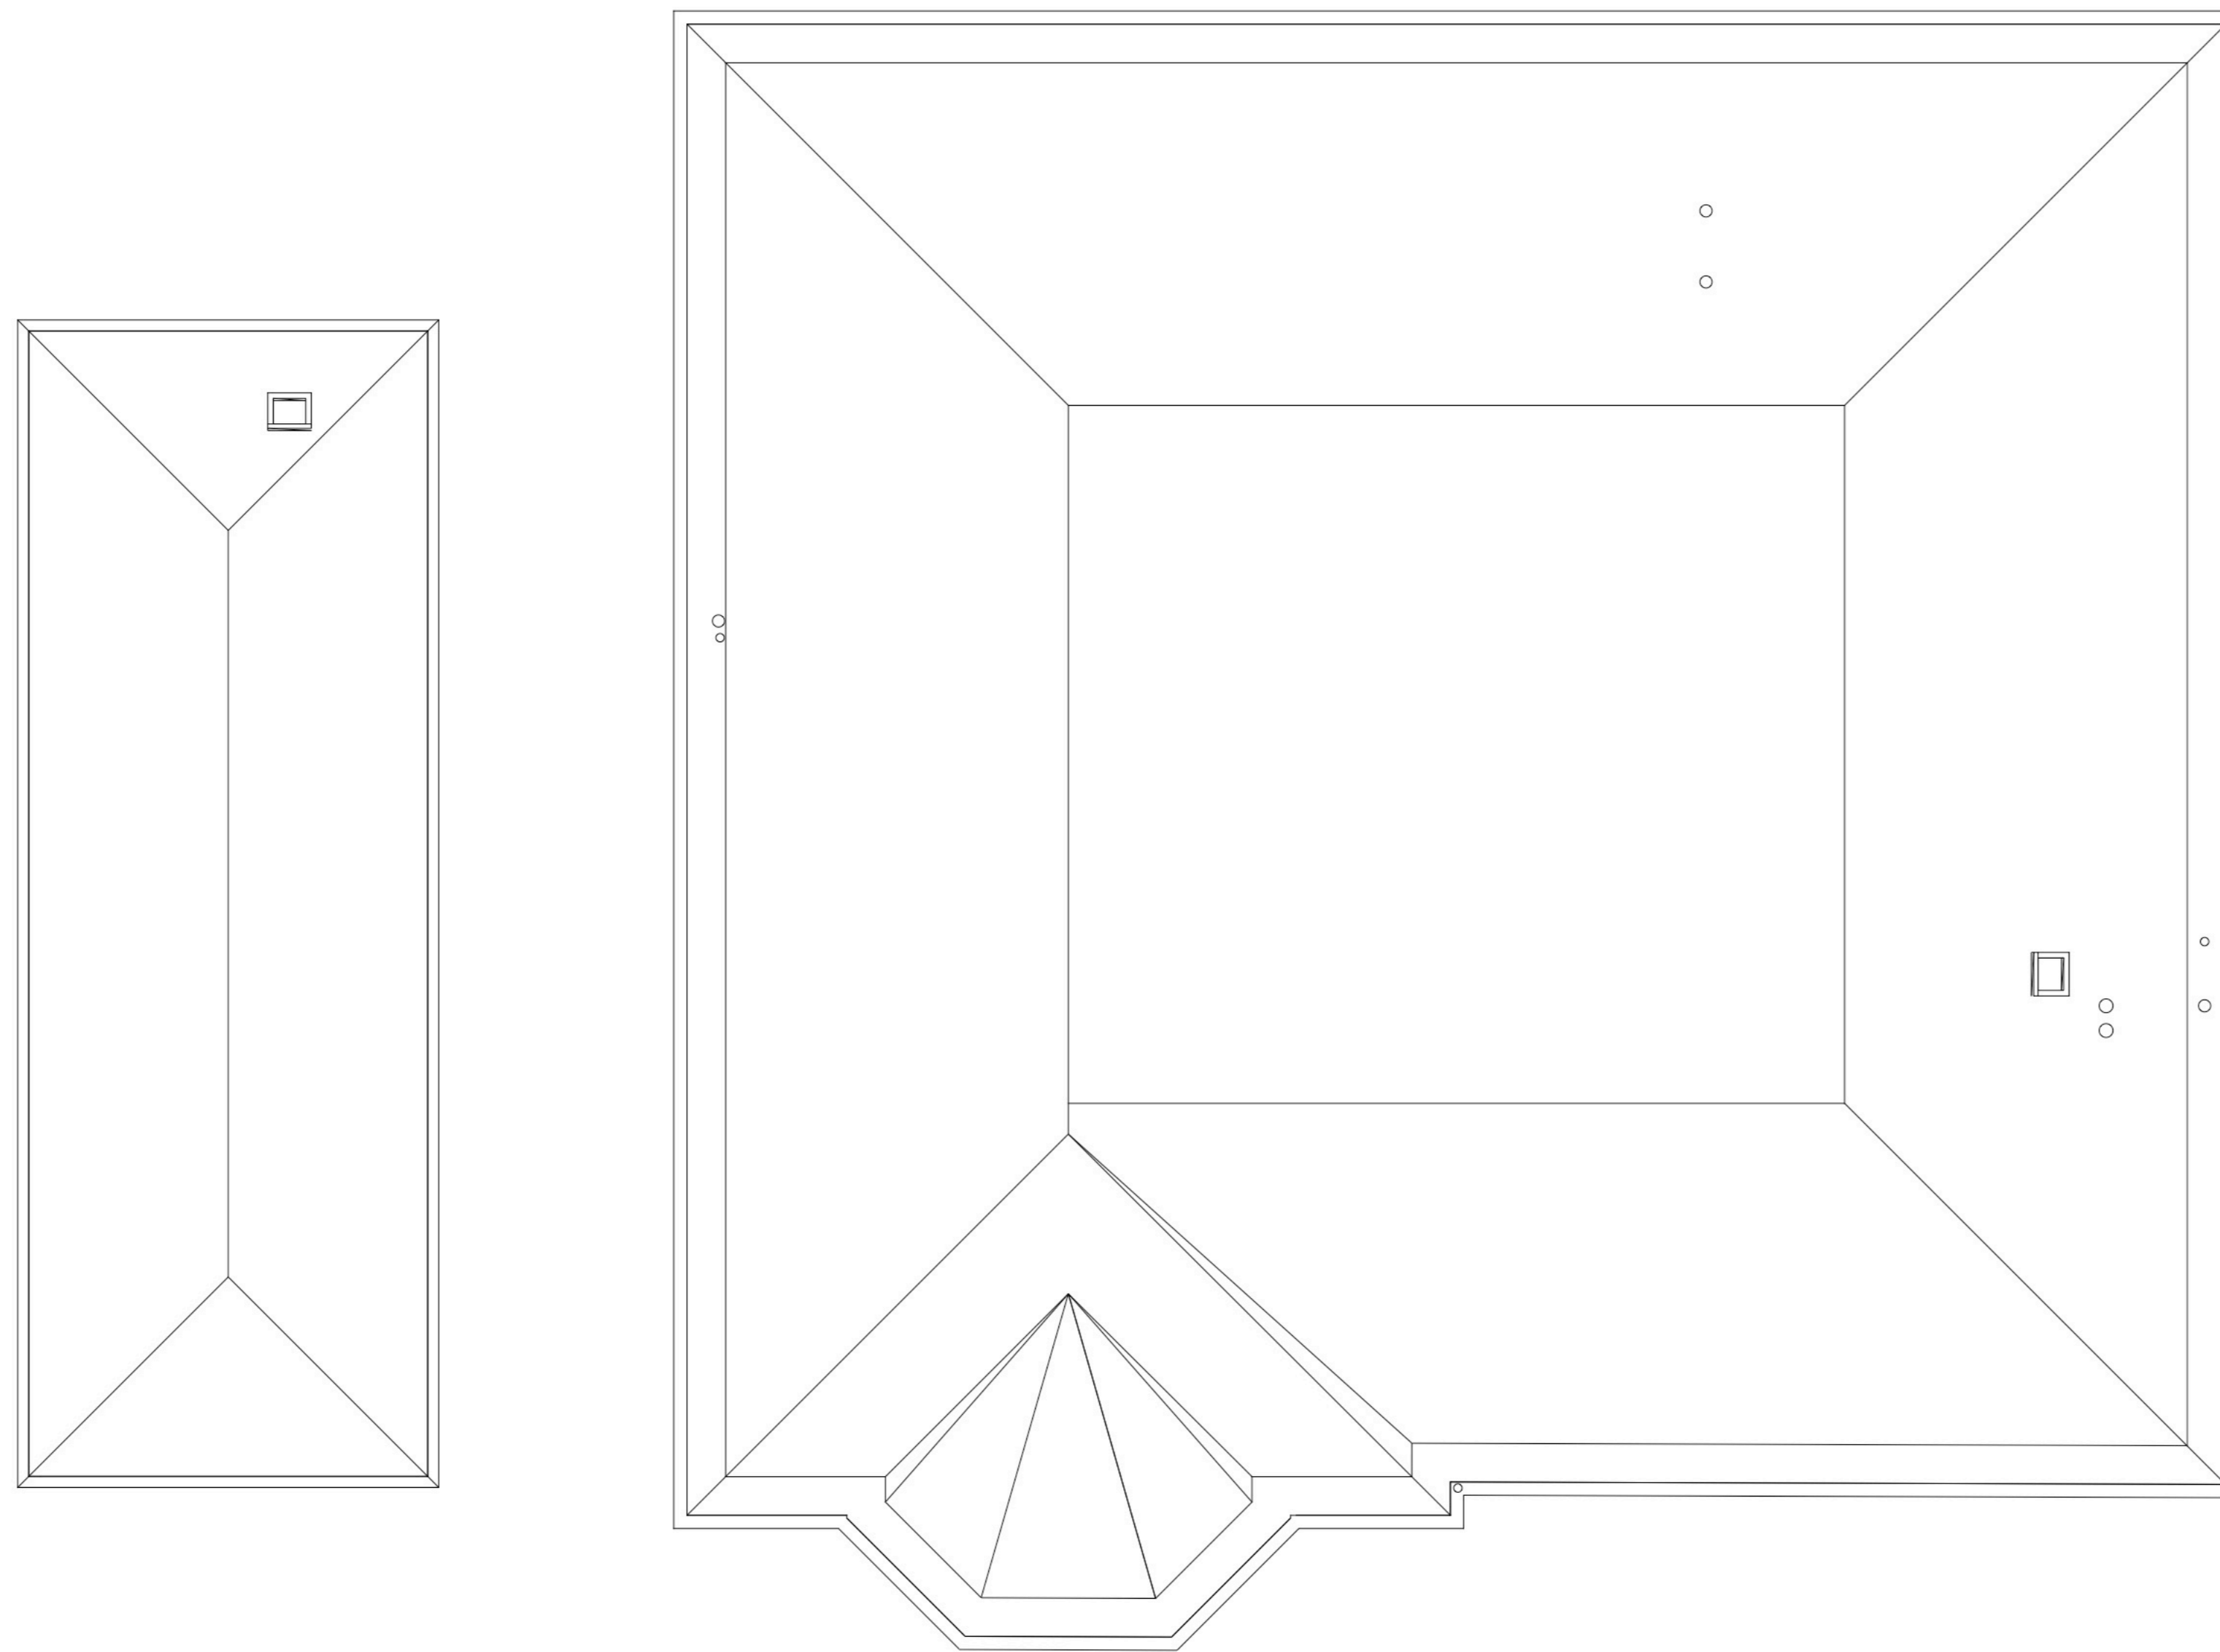

001 Existing Roof Plan  
1:50

 

Proposed Gutter Replacement to  
40 Queen Mary Avenue, Glasgow

Existing Roof Plan

Scale: 1:50 @ A1


1131.05



Existing gutter throughout to be removed and replaced for like for like cast iron ogee profile gutter painted black to match existing

Existing soffit and fascia throughout to be removed and replaced for like for like wbp plywood profile to match existing, painted black to match existing

Proposed Front Elevation  
1:50

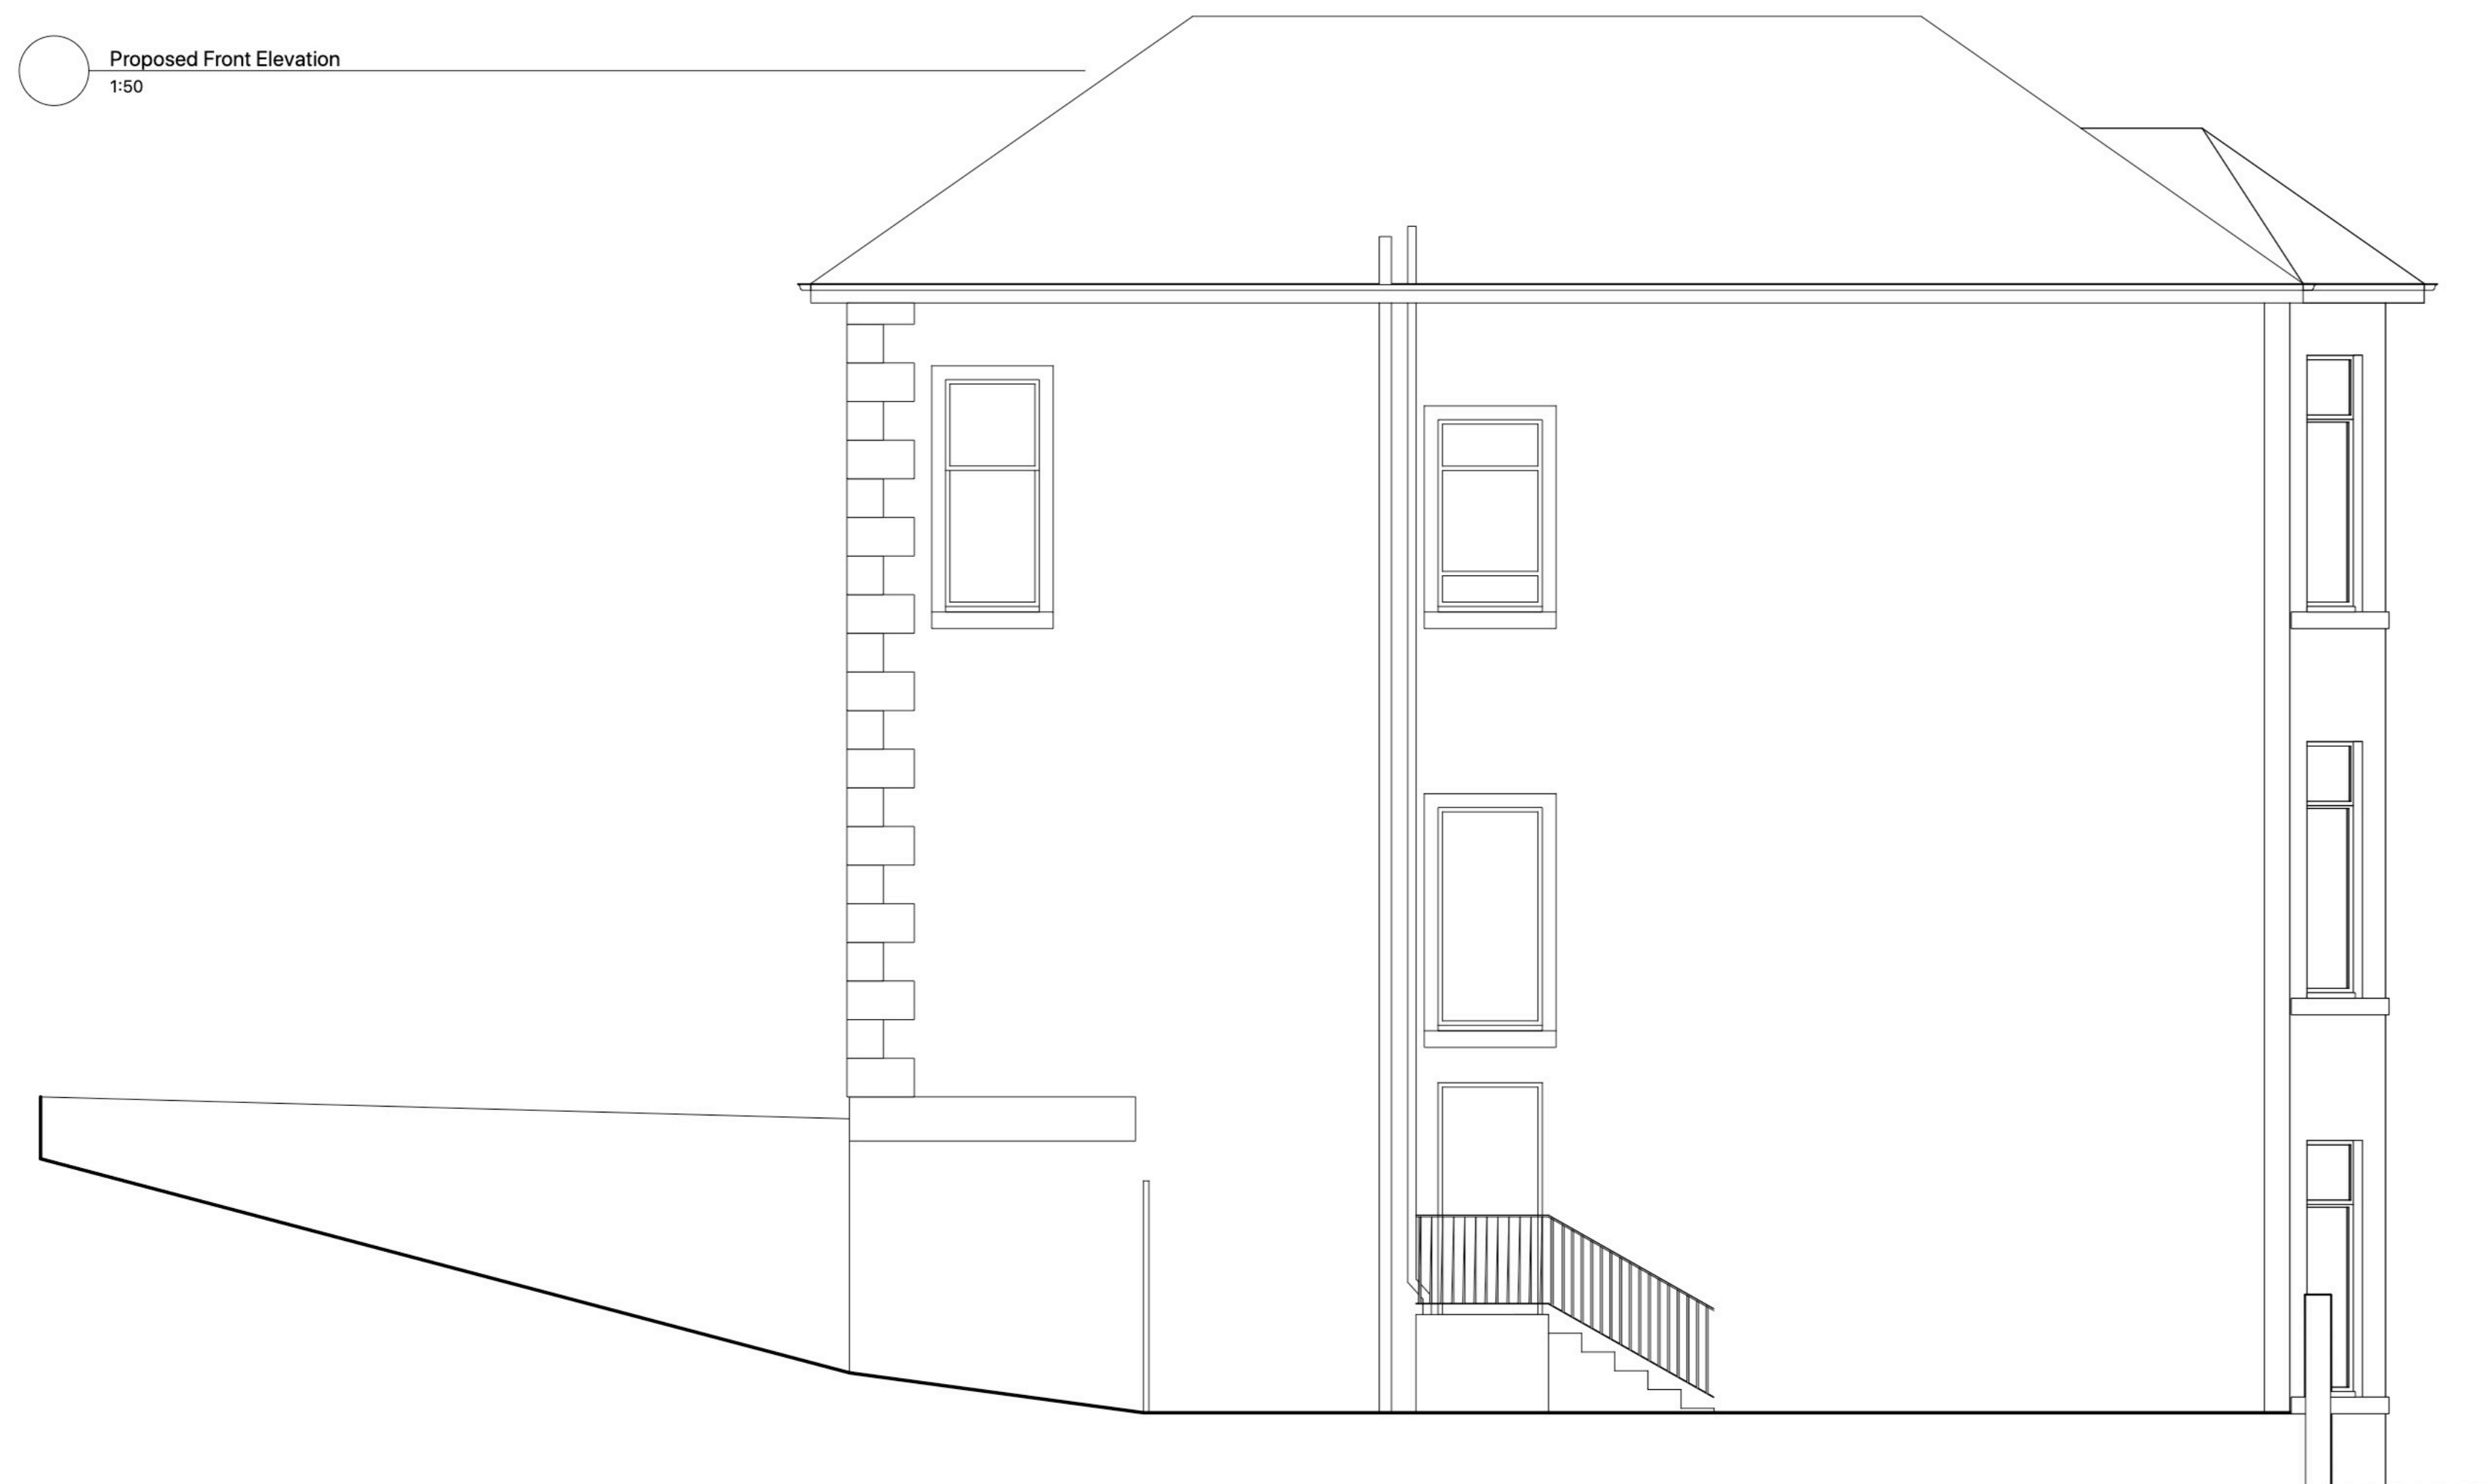

Existing gutter throughout to be removed and replaced for like for like cast iron ogee profile gutter painted black to match existing

Existing soffit and fascia throughout to be removed and replaced for like for like wbp plywood profile to match existing, painted black to match existing

Proposed Side Elevation  
1:50



Proposed Gutter Replacement to  
40 Queen Mary Avenue, Glasgow

Proposed Elevations \_ sheet 1 of 2

Scale. 1:50 @ A1


1131. 03

Existing gutter throughout to be removed and replaced for like for like cast iron ogee profile gutter painted black to match existing

Existing soffit and fascia throughout to be removed and replaced for like for like wbp plywood profile to match existing, painted black to match existing



Proposed Rear Elevation  
1:50

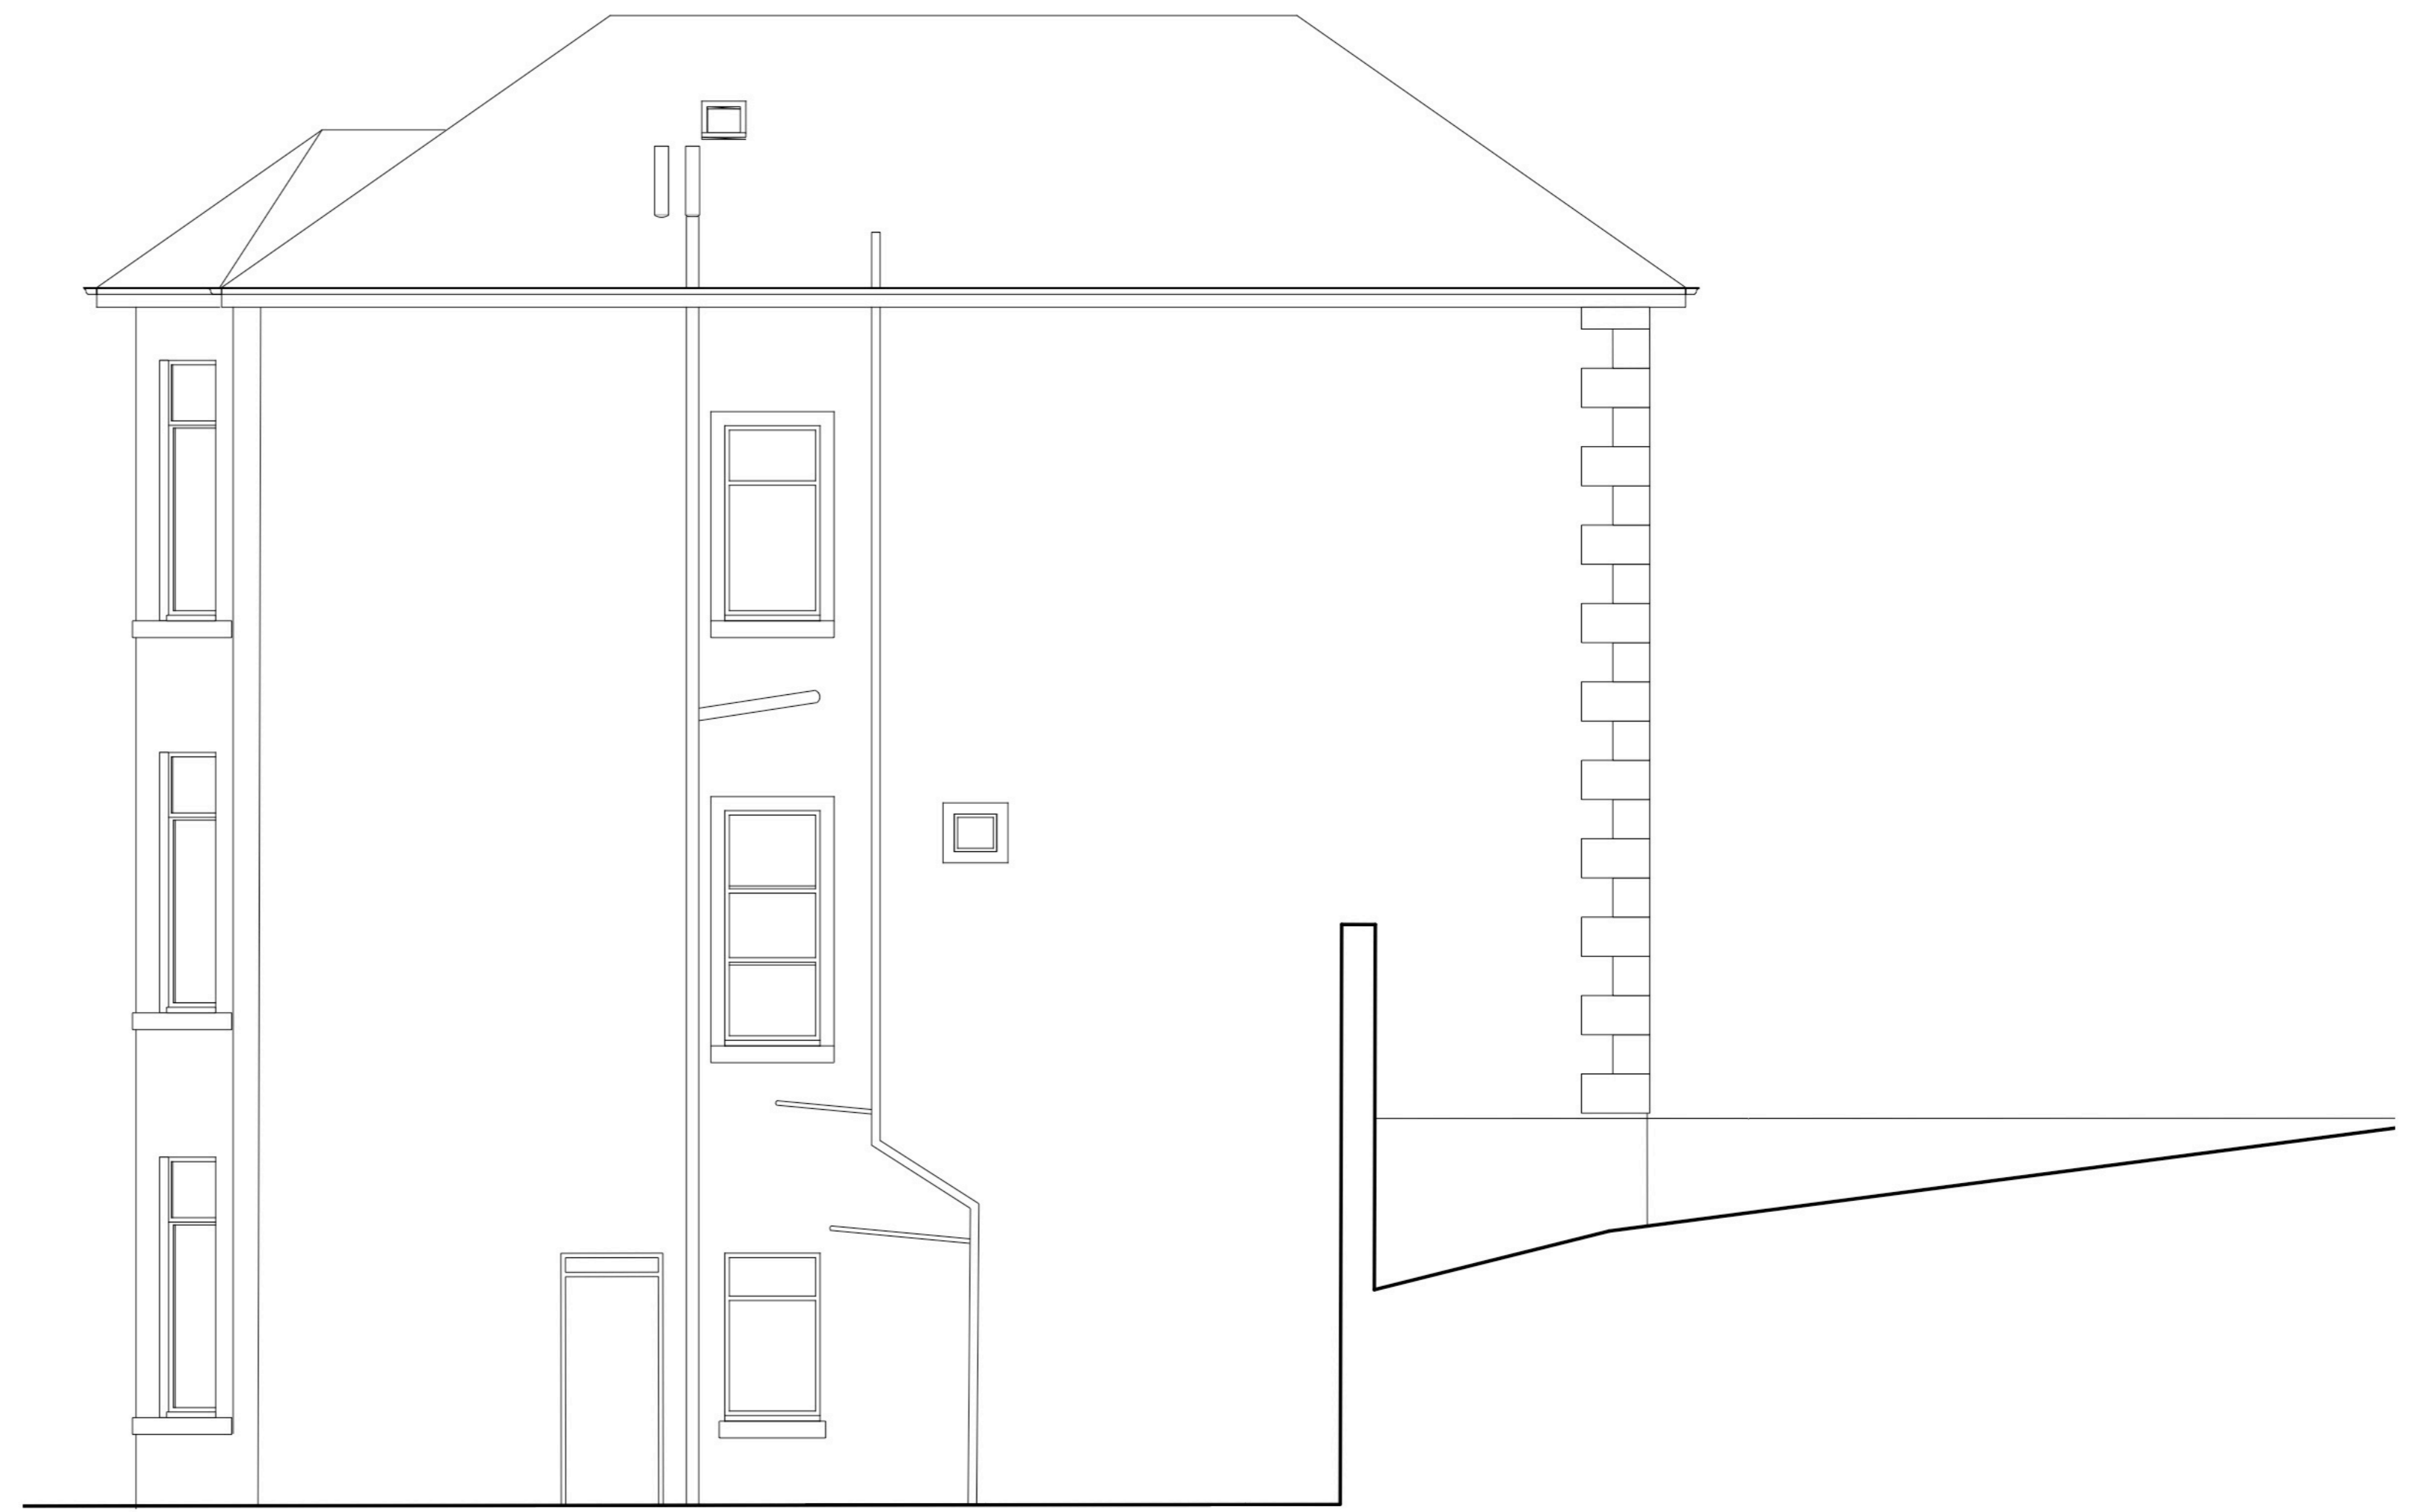

Proposed Side Elevation  
1:50




Proposed Gutter Replacement to  
40 Queen Mary Avenue, Glasgow

Proposed Elevations \_ sheet 2 of 2


Scale. 1:50 @ A1

1131. 04

No proposed work to the existing garage roof

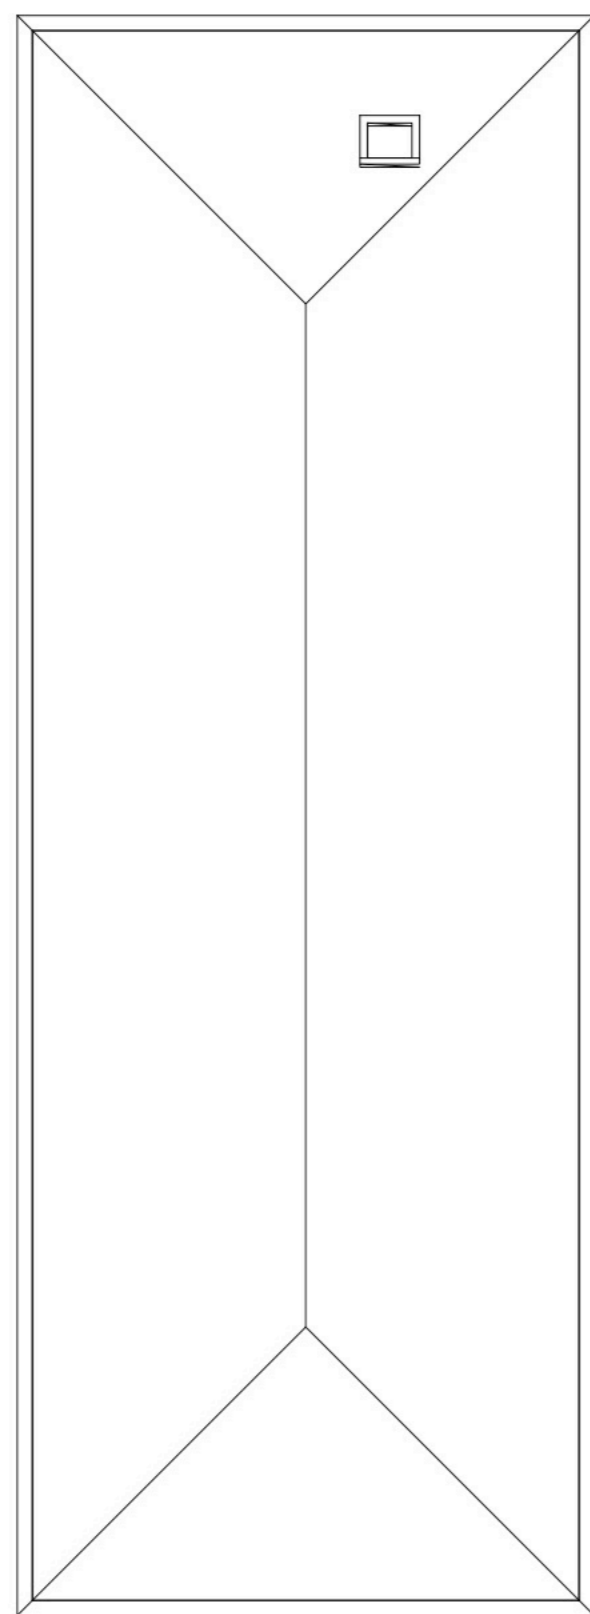


Existing gutter throughout to be removed and replaced for like for like cast iron ogee profile gutter painted black to match existing

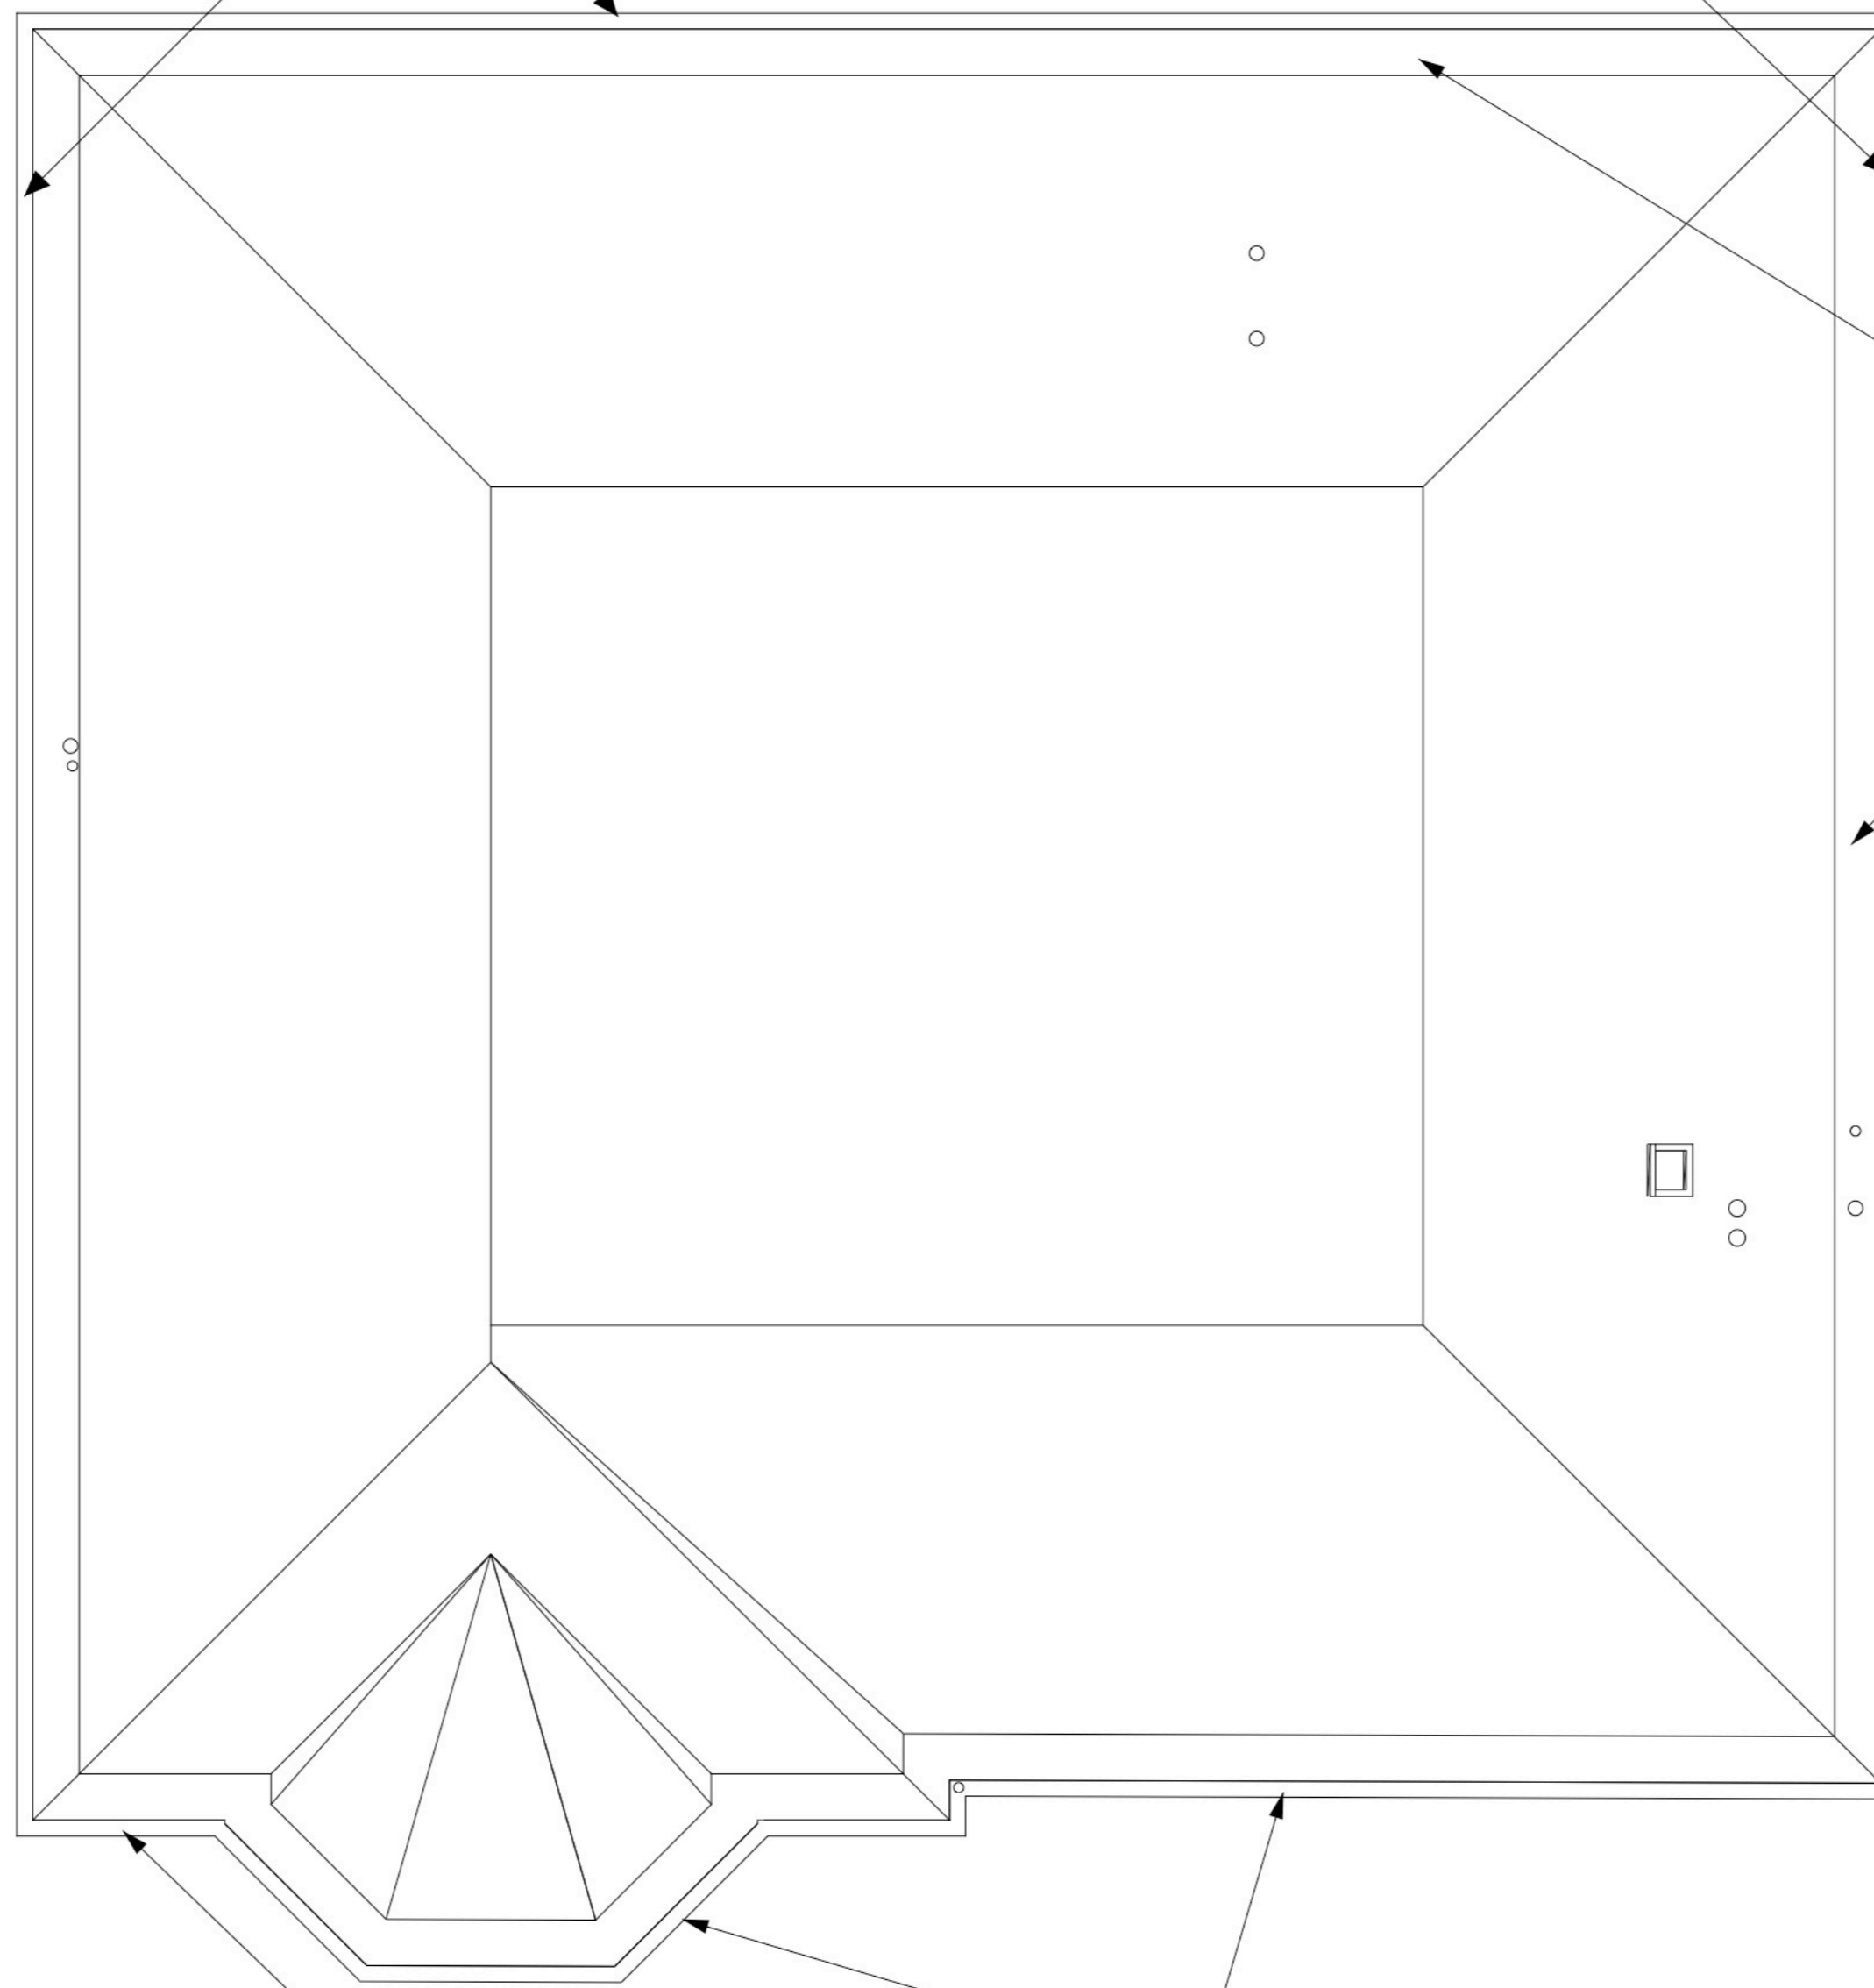

Existing soffit and fascia throughout to be removed and replaced for like for like wbp plywood profile to match existing, painted black to match existing

Existing gutter to be removed throughout and replaced for like for like cast iron ogee profile gutter painted black to match existing

Proposed Roof Plan  
1:50

 

Proposed Gutter Replacement to  
40 Queen Mary Avenue, Glasgow

Proposed Roof Plan

Scale. 1:50 @ A1

1131. 06