


- New acrylic sheet matt finish (anthracite grey) to conceal existing glazing
- New acrylic signage with branding colours and text
- Vinyl letter signage fixed to glazing with red branding colours
- Illuminated grid for A3 property display presentation sheets
- Existing aluminum frame painted anthracite grey





FRONT ELEVATION
 SCALE @ 1:50


- New Projection sign with LED light new hanging fixture drilled and screwed to facade (area 0.487m²)
- Proposed internal illuminated (white) a3 adverts on grid system

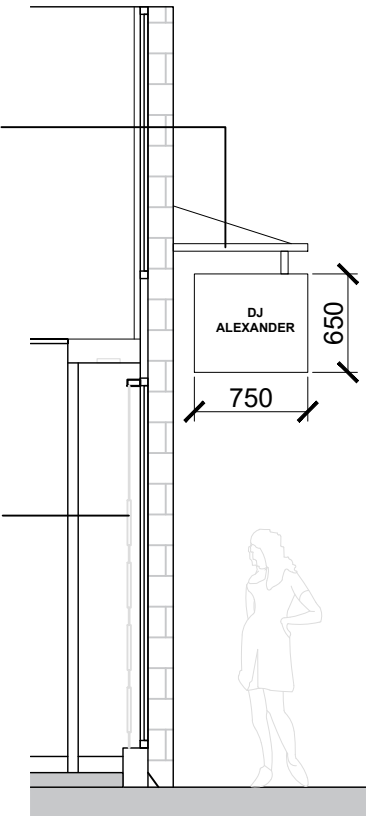

SECTION
 SCALE @ 1:50

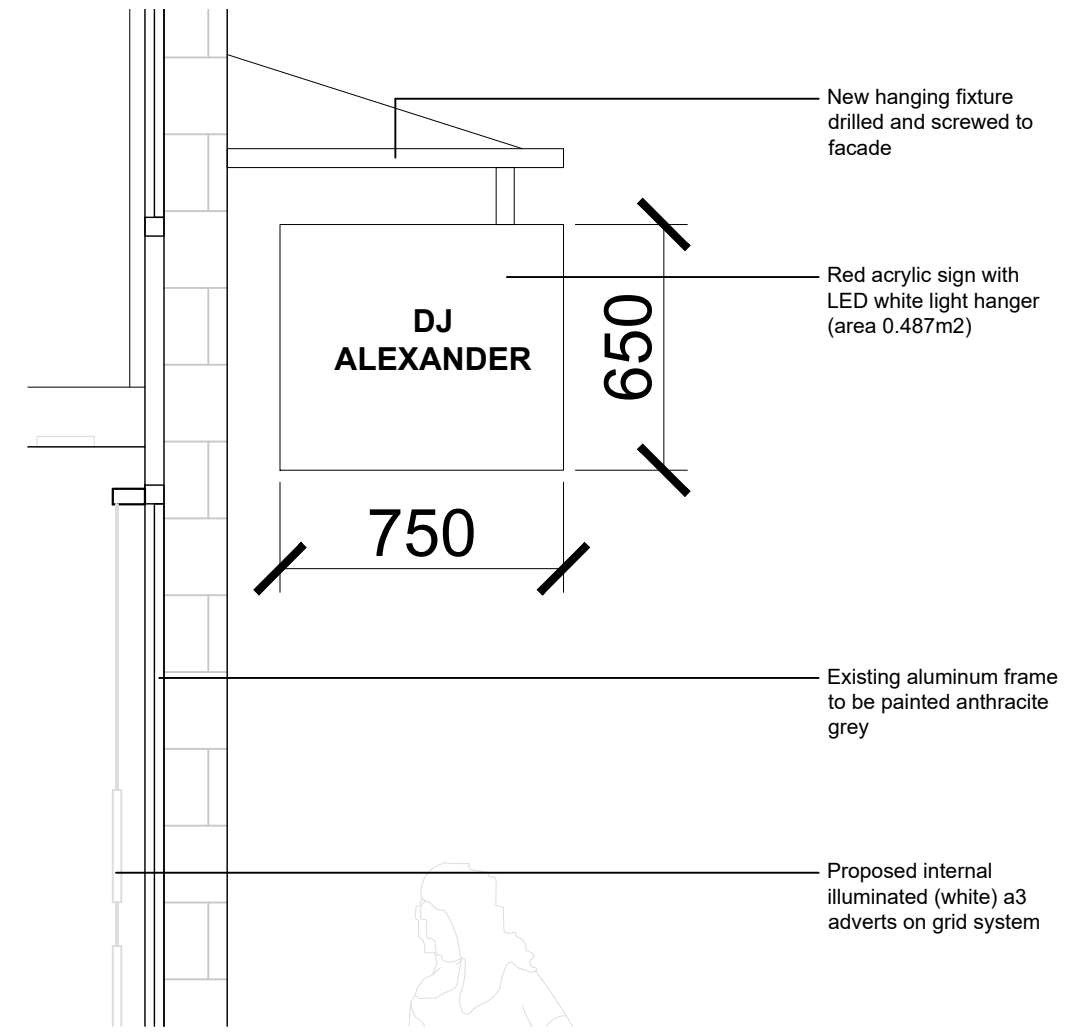 

SECTION
 SCALE @ 1:20

 

NOTES
 Do not scale this drawing.
 It is the Contractor's responsibility to report any inconsistencies on this drawing, or between drawings, to the Designers and to request clarification and instruction before proceeding.
 All dimensions to be checked on site prior to commencement of construction and prior to ordering of materials and components.
 Following electronic transfer of drawing information, it is the responsibility of the recipient to ensure scale accuracy.
 This drawing is copyright. It is sent to you in confidence. It must not be copied, reproduced, used or disclosed to or by third parties without our permission. It remains our property and must be returned on request.
 All rights described in Chapter IV of The Copyright, Design and Patents Act 1988 have been generally asserted.

PROJECT
 313 KILMARNOCK RD, GLASGOW
 D J ALEXANDERS

TITLE
 PROPOSED
 FRONT ELEVATION AND SECTION

JOB NUMBER 0008		DRAWING NUMBER AL(4)002		REV	
SCALE 1:100	SHEET SIZE A3	DATE DEC 2023	DRAWN BY RS	CHECKED BY RS	
WORK STAGE 3	PURPOSE PLANNING				