





REVISION DESCRIPTION	DATE	DRAWN	CHECKED

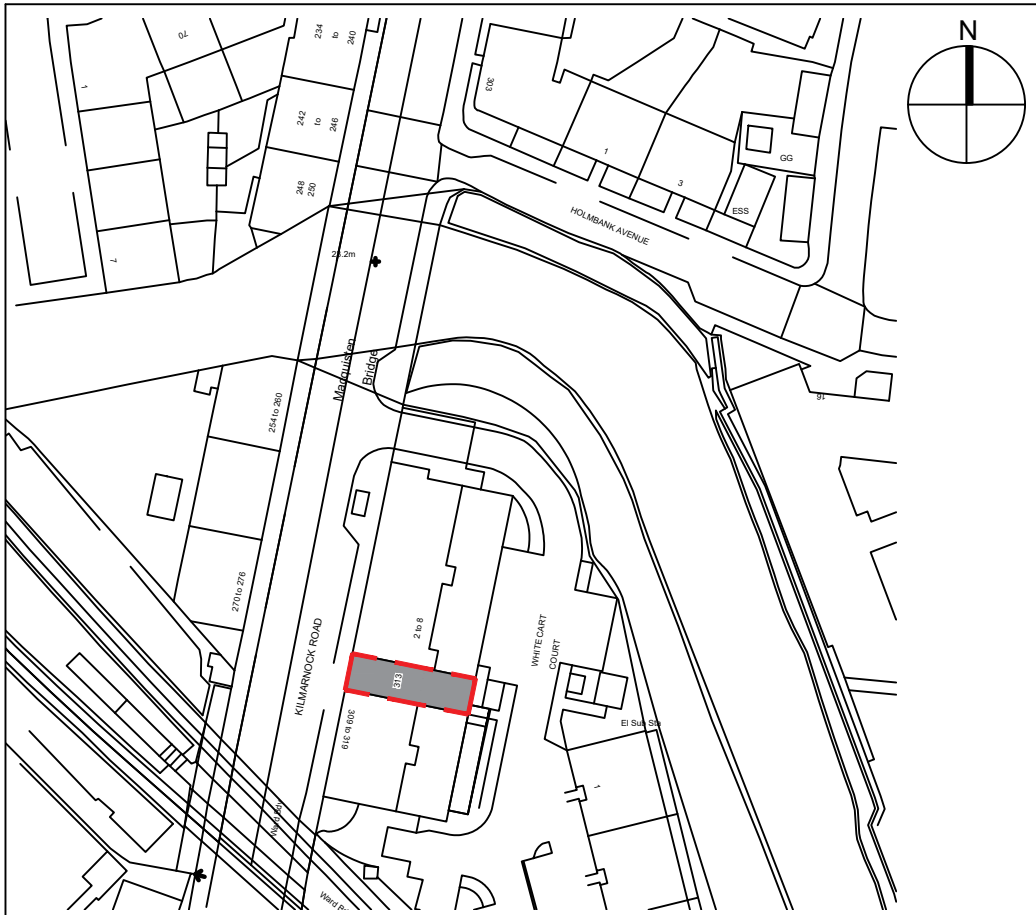


SITE PLAN
 SCALE @ 1:1250

 

SCALE BAR



SITE PLAN
 SCALE @ 1:500

 

SCALE BAR

--- SITE BOUNDARY

NOTES
 Do not scale this drawing.
 It is the Contractor's responsibility to report any inconsistencies on this drawing, or between drawings, to the Designers and to request clarification and instruction before proceeding.
 All dimensions to be checked on site prior to commencement of construction and prior to ordering of materials and components.
 Following electronic transfer of drawing information, it is the responsibility of the recipient to ensure scale accuracy.
 This drawing is copyright. It is sent to you in confidence. It must not be copied, reproduced, used or disclosed to or by third parties without our permission. It remains our property and must be returned on request.
 All rights described in Chapter IV of The Copyright, Design and Patents Act 1988 have been generally asserted.

PROJECT
 D J ALEXANDERS
 313 KILMARNOCK RD

TITLE
 LOCATION/SITE PAN

JOB NUMBER 0008		DRAWING NUMBER AL(2)001		REV	
SCALE 1:1250/1:500	SHEET SIZE A4	DATE JAN 2024	DRAWN BY RS	CHECKED BY RS	
WORK STAGE 03	PURPOSE PLANNING				