
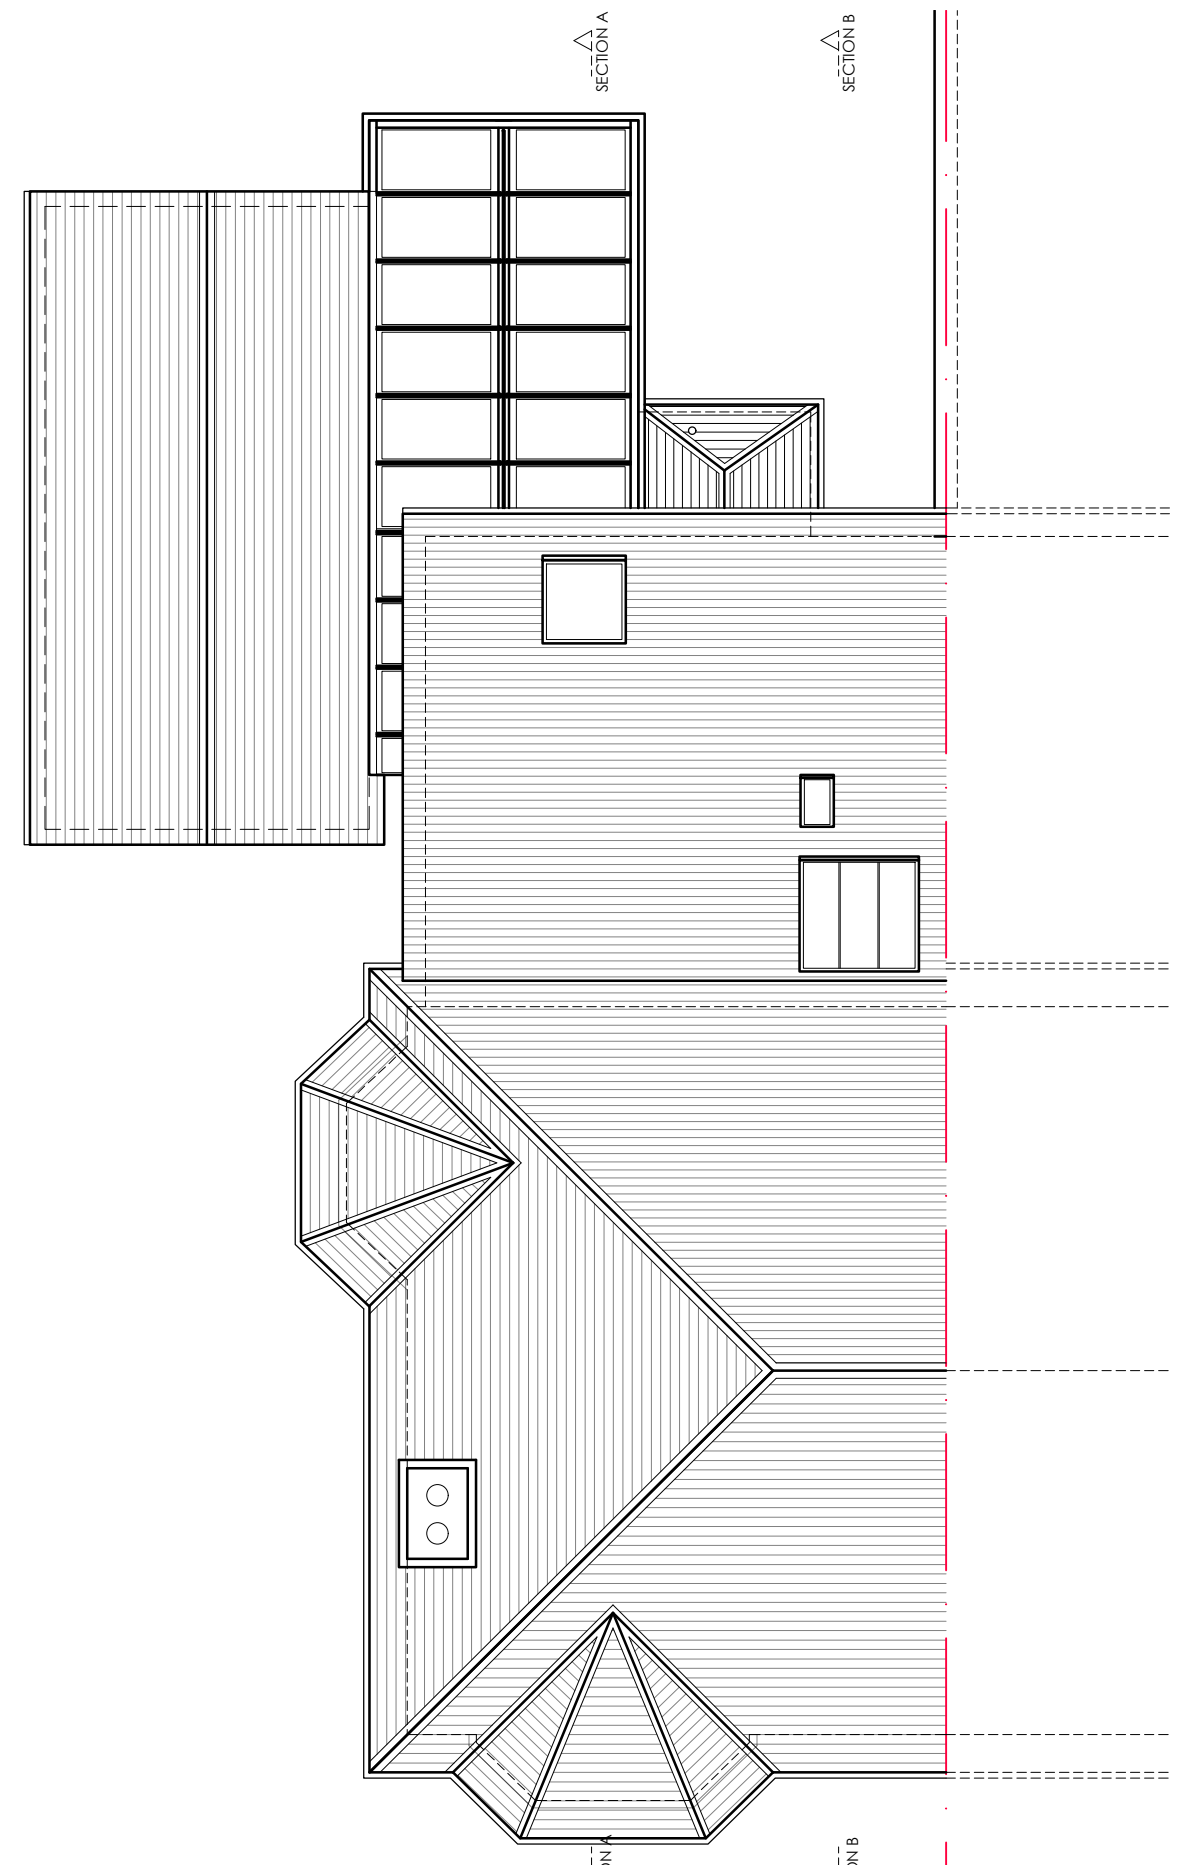


GROUND FLOOR PLAN AS EXISTING

 

ROOF PLAN AS EXISTING

Suite 3, 1st floor East, Clydeaway House, 813 South Street, Glasgow G14 0BX t: 0141 438 0062 e: mail@karenparryarchitect.com		karen parry architects ltd	
location	4 WYKEHAM ROAD	drawing title EXISTING PLANS	
client	JONATHAN TUCKER	date	27/09/23
project	EXTENSION & INTERNAL ALTERATIONS	scale	1:100 @ A3
		drawing no.	04