



R1

# Proposed Plan and Elevations


Notes

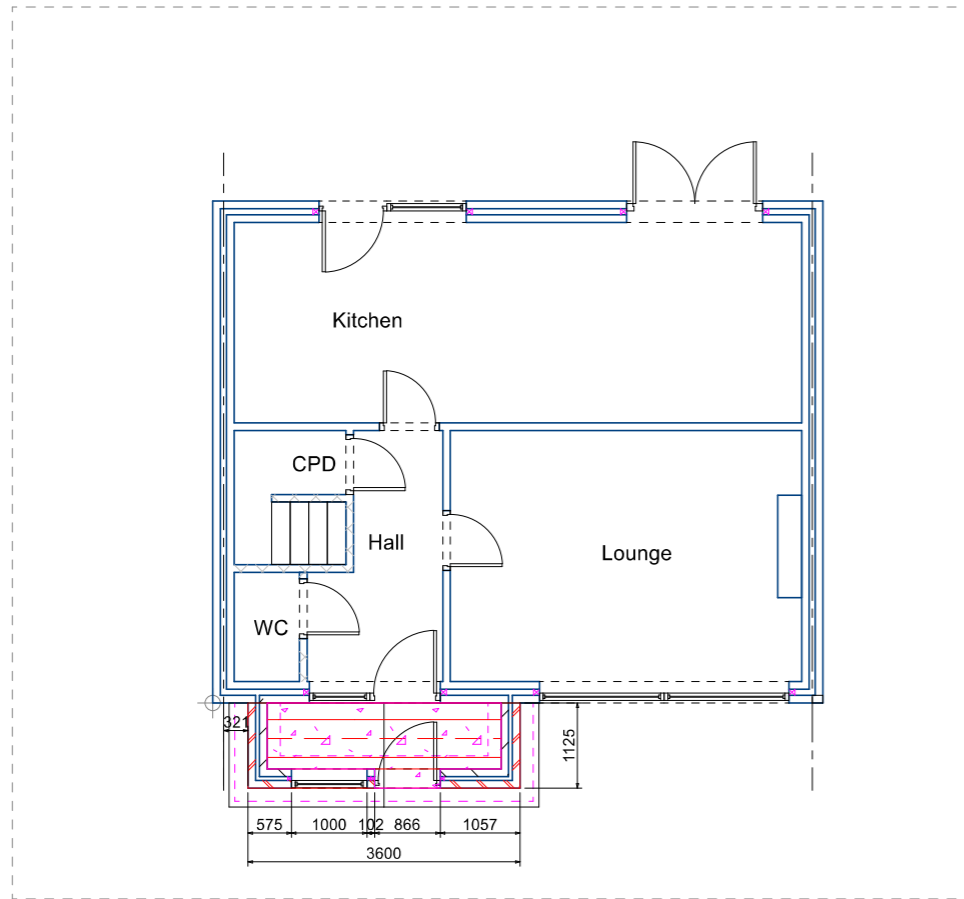

Ground Floor Plan

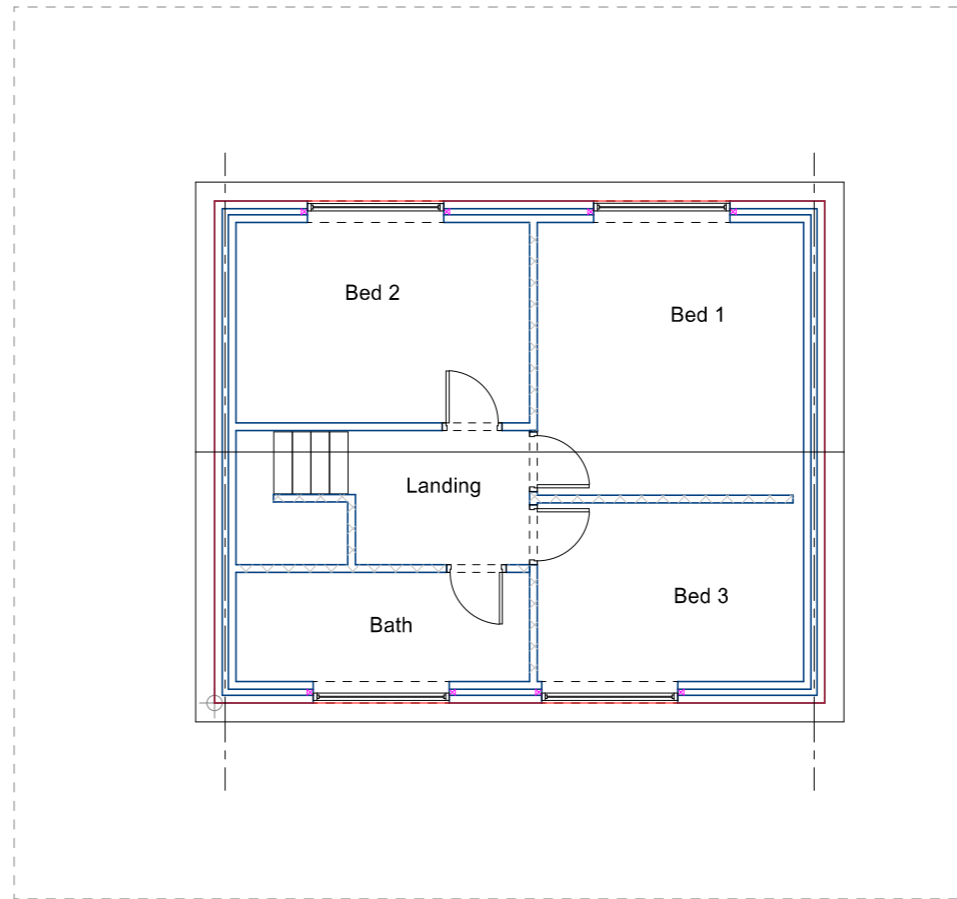

First Floor Plan

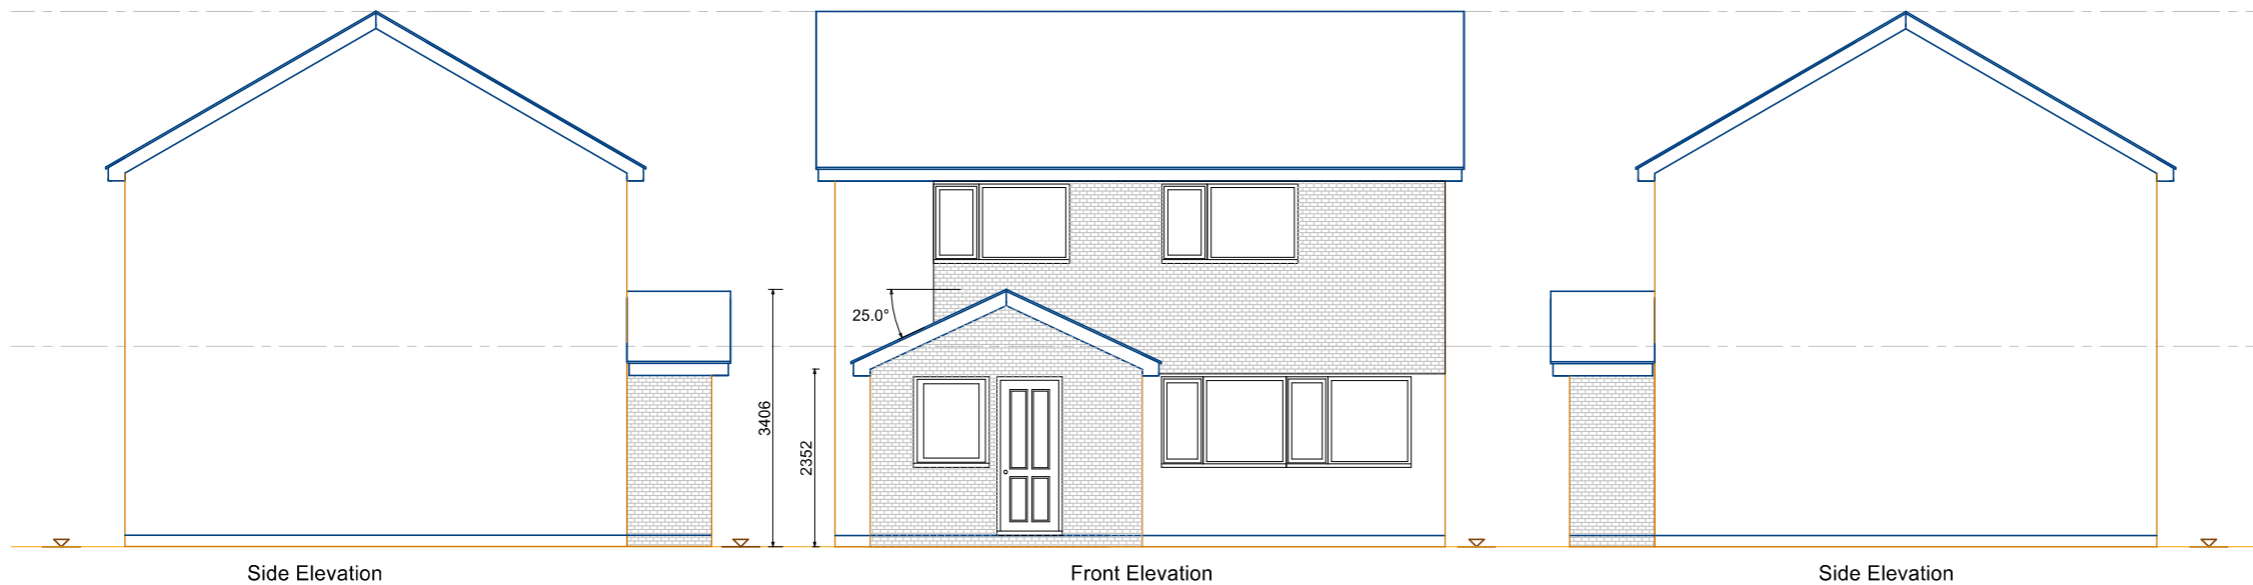

Side Elevation

Front Elevation

Side Elevation

[Cantley Design](#)

Cantley Design

Project

**Porch**  
16 Robins Grove  
Yateley  
GU46 6PT

Drawing Type

Proposed

Client

Mr and Mrs Craig

Drawing Number

RDO/1/24/craig/1

Date

February 2024

Drawn by

Bob Owles

Scale

1:100 @ A3


Checked by

NCO

Cantley Drawing Services  
20 Cantley Crescent  
Wokingham  
RG41 1NX  
0781 803 2212

Page Size - A3

1: 100 @ A3

 

All Works Subject To Building Control All Dimensions and Roof Angles To Be Checked on Site