



Proposed New 2.4m high Hit and miss Timber fence enclosure with 1x Access gate

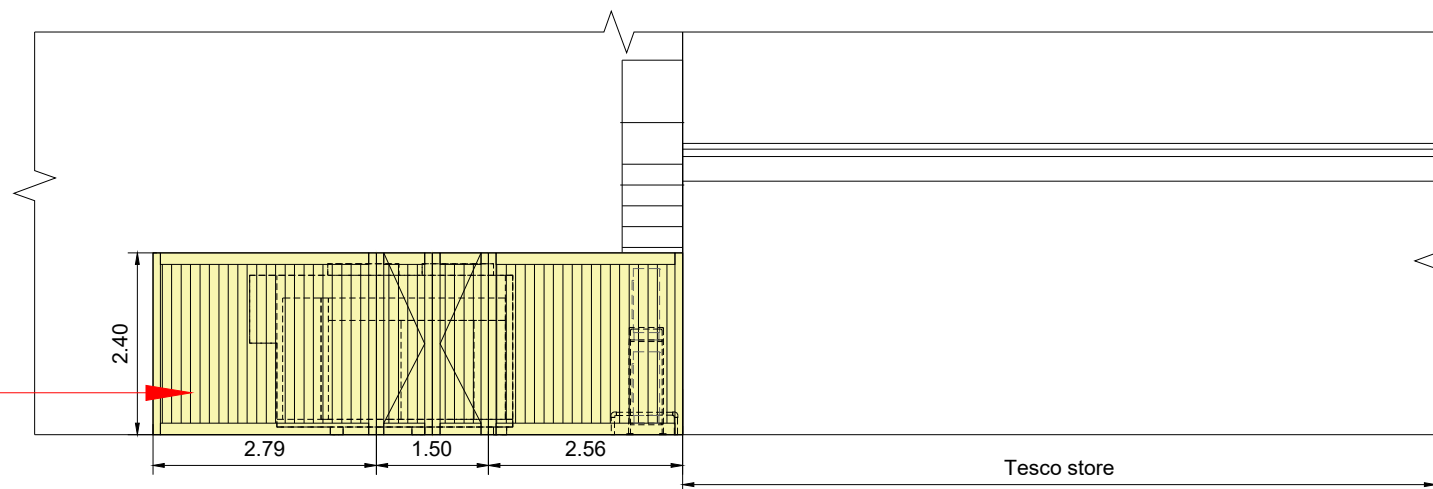


PART EAST ELEVATION WITH PLANT HIDDEN

Proposed new Standard packaged CO2 Gas Cooler

Proposed new 3x double stacked Daikin AC units with Protection rail on 3 sides

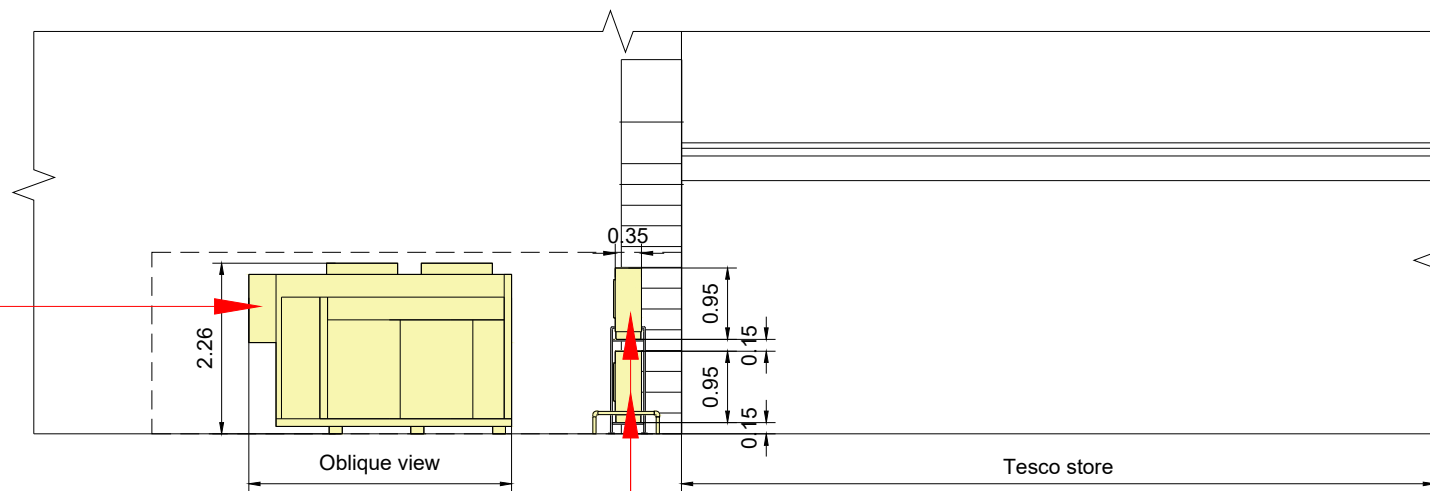

PART EAST ELEVATION WITH TIMBER FENCE HIDDEN

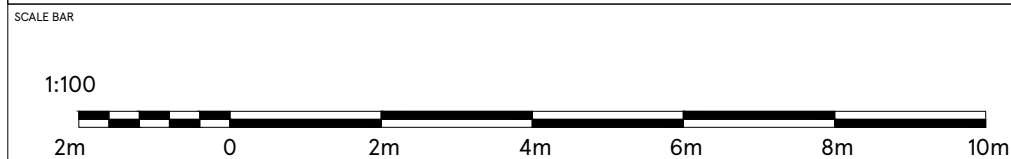

DRAWING NO
03_NEWP_03E

SCALE DATE
1:100@A3 04.08.2023

CHECKED BY
DEEKSHA
DRAWN BY
PRIYANKA

STORE TYPE
EXPRESS

STORE NAME
NEWPORT IOW

CONTENT
PROPOSED ELEVATION-3_PLANT

TESCO
FEASIBILITY PLANNING
STORE PLANNING DEPARTMENT
PROPERTY SERVICES
HIGHWOODS BUILDING, KESTREAL WAY
WELWYN GARDEN CITY, HERTFORDSHIRE, AL7 1GB UK
TELEPHONE : 01707 395150

THE COPYRIGHT AND ALL OTHER RIGHTS IN AND RELATING TO THIS PUBLICATION BELONG TO AND ARE THE SOLE PROPERTY OF TESCO STORES LIMITED. ALL RIGHTS ARE RESERVED. NEITHER THE WHOLE NOR ANY PART OF THIS PUBLICATION MAY BE REPRODUCED OR TRANSMITTED IN ANY FORM OR BY ANY ELECTRONIC OR MECHANICAL MEANS INCLUDING PHOTOCOPIING AND RECORDING OR FROM ANY RETRIEVAL SYSTEM WITHOUT THE PRIOR WRITTEN LICENCE FROM THE OWNER. © 2023 TESCO STORES LIMITED