



Existing double swing access gate to be removed and replace with new,
Existing compound wall to be re-configured

Existing double swing door to be removed and replace with new


Existing Plant units to be removed

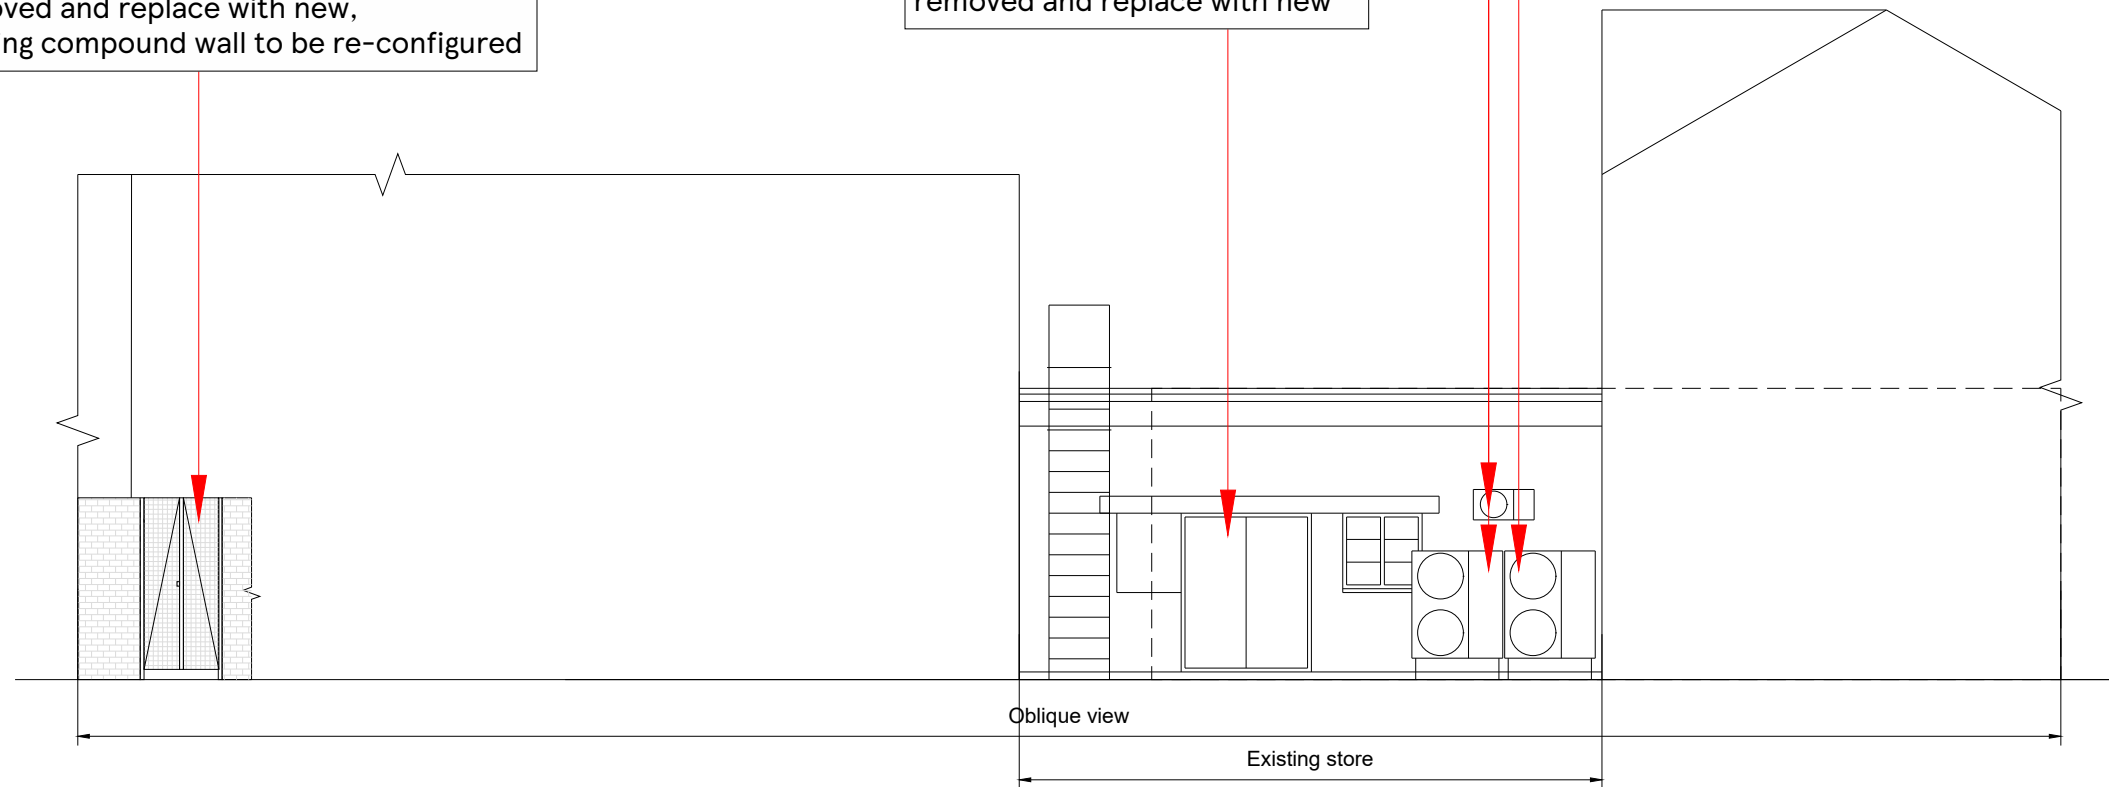

NORTH ELEVATION

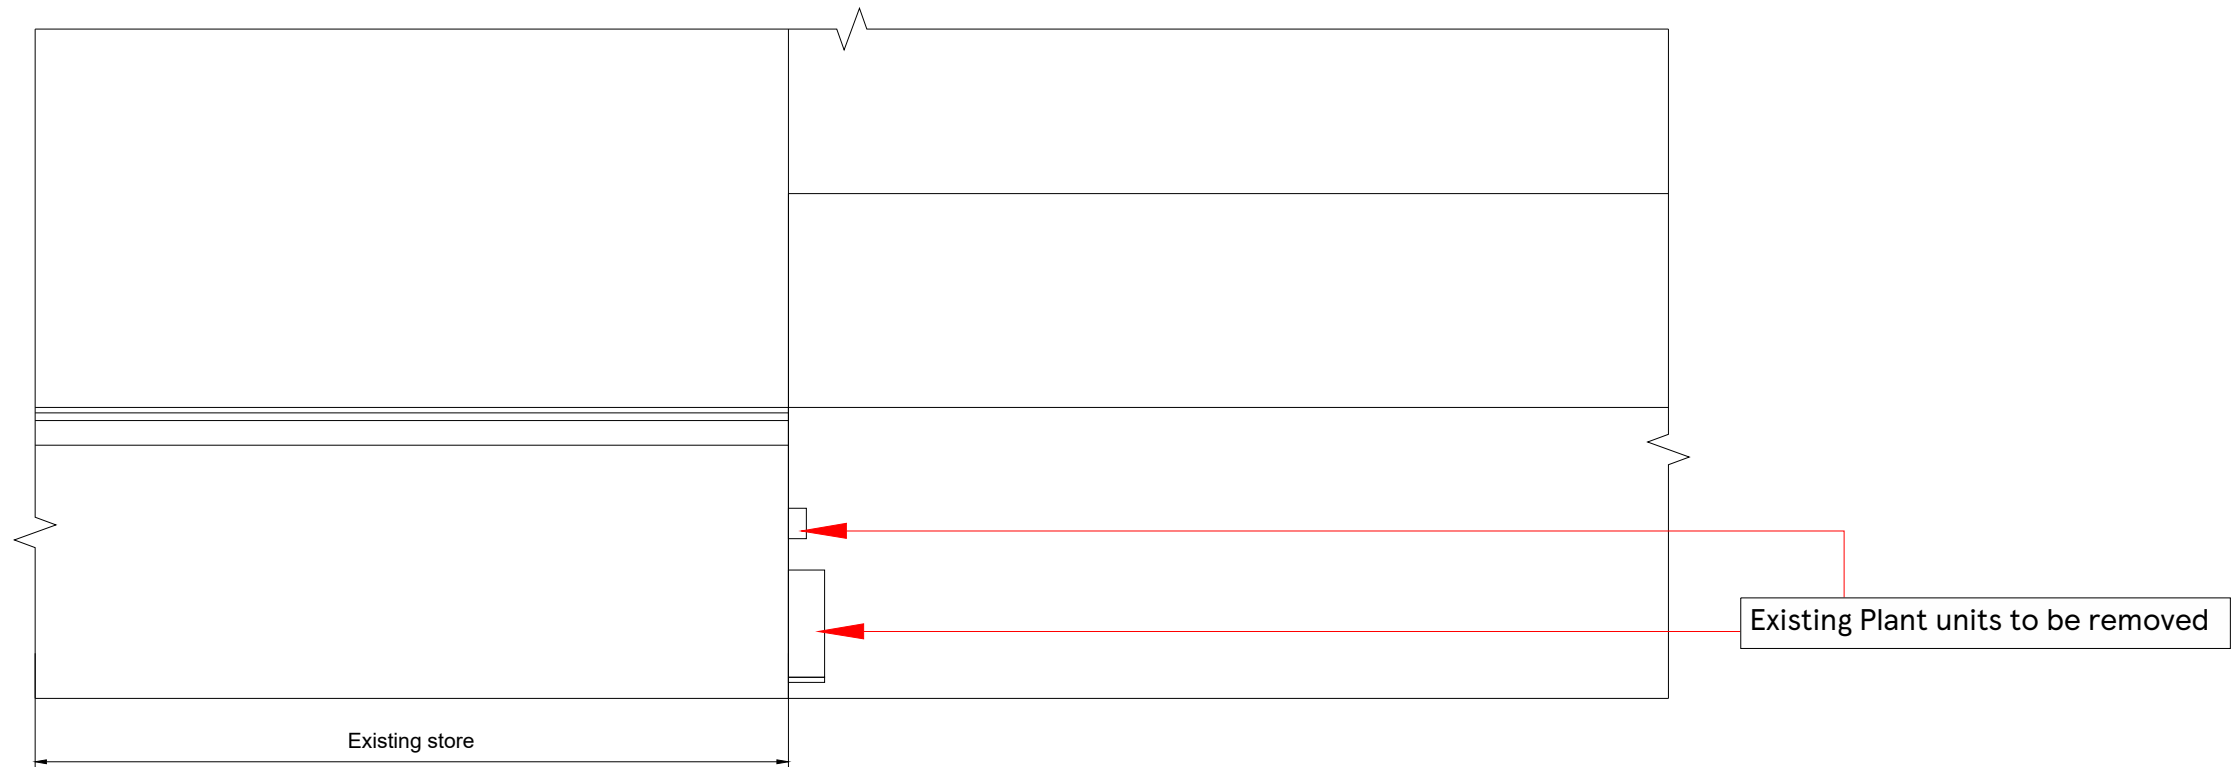

PART EAST ELEVATION

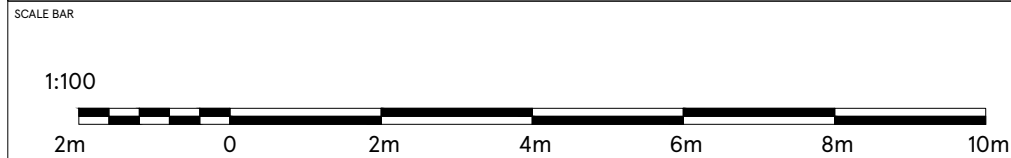

DRAWING NO
03_NEWP_03A

SCALE 1:100@A3 DATE 04.08.2023

CHECKED BY DEEKSHA
DRAWN BY PRIYANKA

STORE TYPE
EXPRESS

STORE NAME
NEWPORT IOW

CONTENT
EXISTING ELEVATION-1_PLANT

TESCO
FEASIBILITY PLANNING
STORE PLANNING DEPARTMENT
PROPERTY SERVICES
HIGHWOODS BUILDING, KESTREAL WAY
WELWYN GARDEN CITY, HERTFORDSHIRE, AL7 1GB UK
TELEPHONE : 01707 395150

THE COPYRIGHT AND ALL OTHER RIGHTS IN AND RELATING TO THIS PUBLICATION BELONG TO AND ARE THE SOLE PROPERTY OF TESCO STORES LIMITED. ALL RIGHTS ARE RESERVED. NEITHER THE WHOLE NOR ANY PART OF THIS PUBLICATION MAY BE REPRODUCED OR TRANSMITTED IN ANY FORM OR BY ANY ELECTRONIC OR MECHANICAL MEANS INCLUDING PHOTOCOPIING AND RECORDING OR FROM ANY RETRIEVAL SYSTEM WITHOUT THE PRIOR WRITTEN LICENCE FROM THE OWNER. © 2023 TESCO STORES LIMITED