


Proposed New 2.4m high Hit and miss Timber fence enclosure with 1x Access gate

PART EAST ELEVATION WITH PLANT HIDDEN

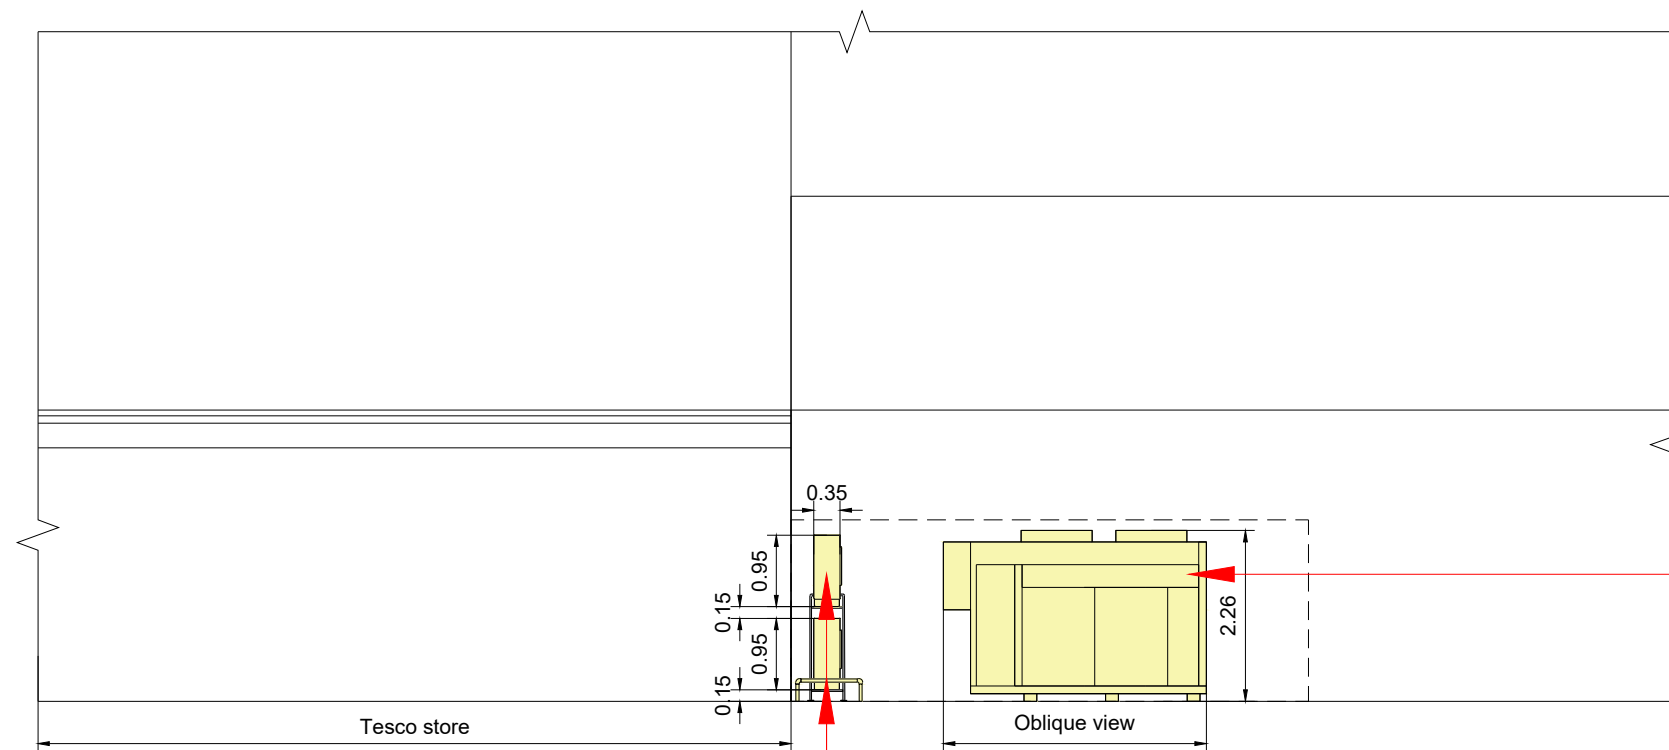


Proposed new Standard packaged CO2 Gas Cooler

Proposed new 3x double stacked Daikin AC units with Protection rail on 3 sides

PART EAST ELEVATION WITH TIMBER FENCE HIDDEN

SCALE BAR

1:100

 

DRAWING NO
03_NEWP_03D

SCALE
1:100@A3

CHECKED BY
DEEKSHA
DRAWN BY
PRIYANKA

DATE
04.08.2023

STORE TYPE
EXPRESS

STORE NAME
NEWPORT IOW

CONTENT
PROPOSED ELEVATION-2_PLANT

TESCO
FEASIBILITY PLANNING
STORE PLANNING DEPARTMENT
PROPERTY SERVICES
HIGHWOODS BUILDING, KESTRAL WAY
WELWYN GARDEN CITY, HERTFORDSHIRE, AL7 1GB UK
TELEPHONE : 01707 395150
THE COPYRIGHT AND ALL OTHER RIGHTS IN AND RELATING TO THIS PUBLICATION BELONG TO AND ARE THE SOLE PROPERTY OF TESCO STORES LIMITED. ALL RIGHTS ARE RESERVED. NEITHER THE WHOLE NOR ANY PART OF THIS PUBLICATION MAY BE REPRODUCED OR TRANSMITTED IN ANY FORM OR BY ANY ELECTRONIC OR MECHANICAL MEANS INCLUDING PHOTOCOPIING AND RECORDING OR FROM ANY RETRIEVAL SYSTEM WITHOUT THE PRIOR WRITTEN LICENCE FROM THE OWNER. ©2023 TESCO STORES LIMITED