



NORTH ELEVATION WITH PLANT HIDDEN

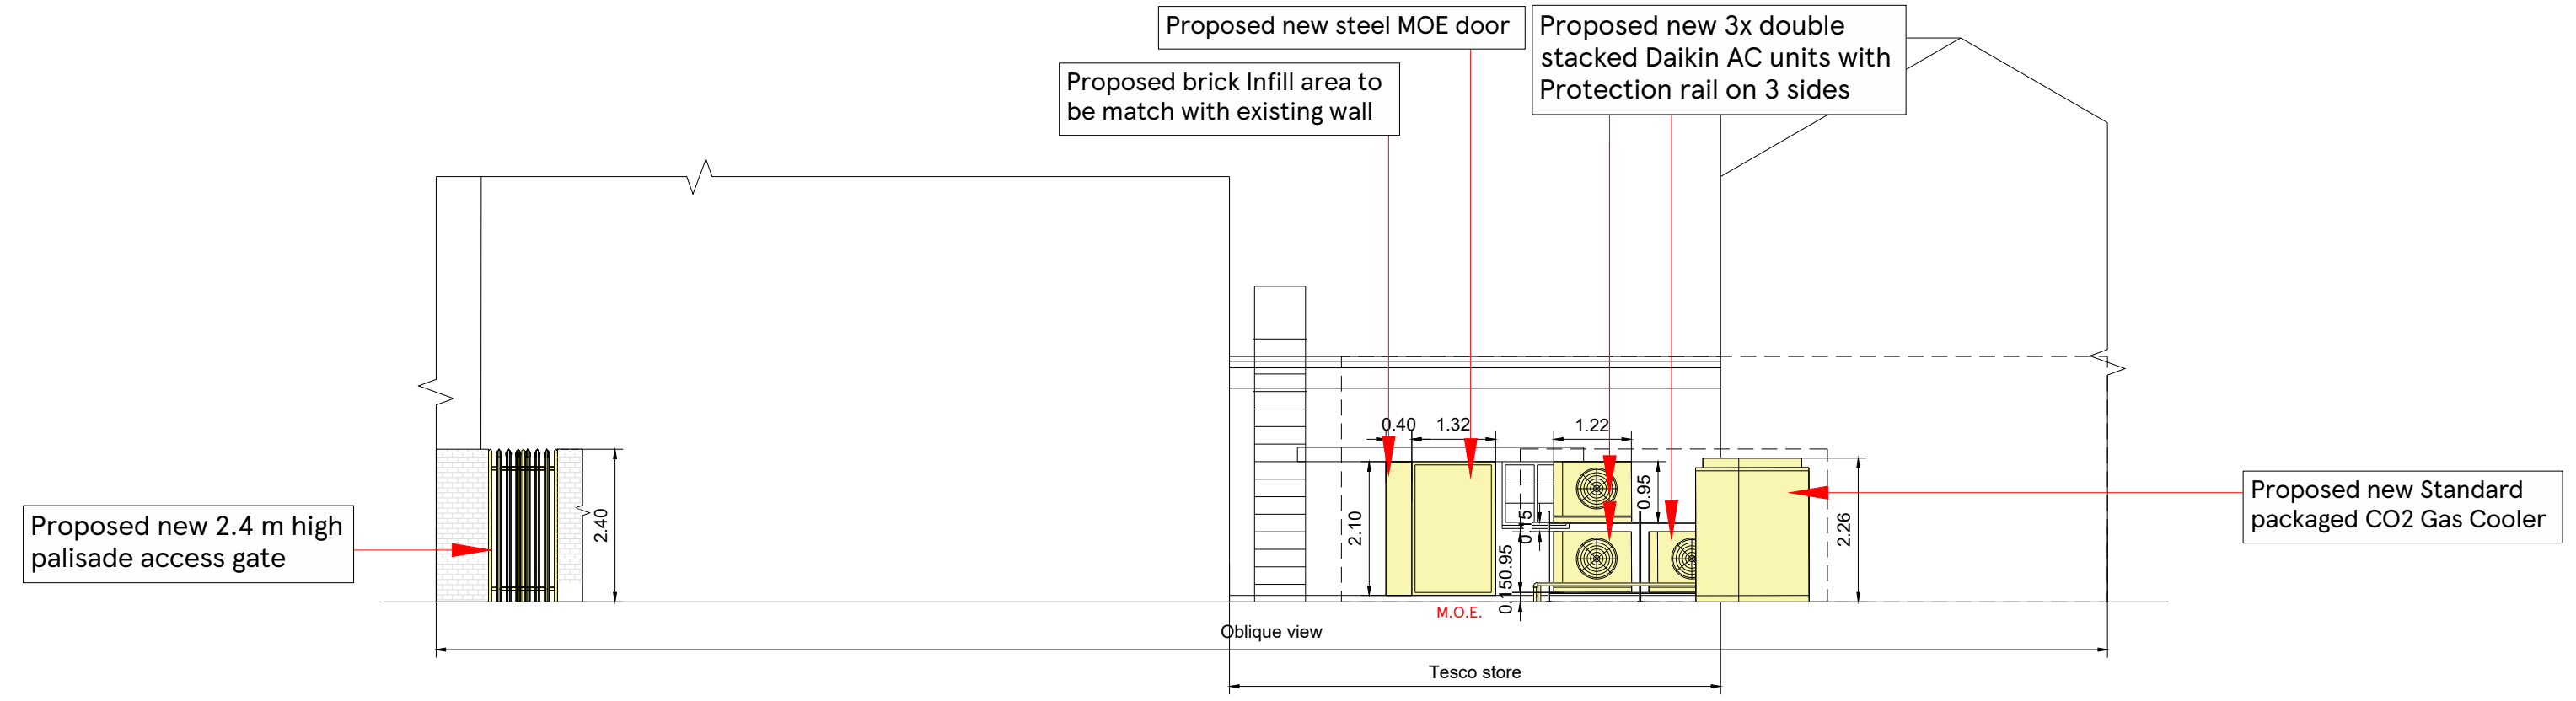

NORTH ELEVATION WITH TIMBER FENCE HIDDEN

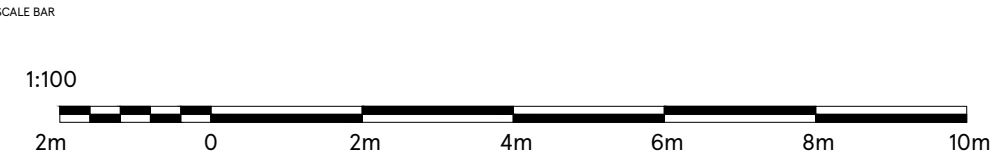

DRAWING NO 03_NEWP_03C	DATE 04.08.2023
CHECKED BY DEEKSHA	DRAWN BY PRIYANKA

STORE TYPE EXPRESS
STORE NAME NEWPORT IOW
CONTENT PROPOSED ELEVATION-1_PLANT

**TESCO**  
 FEASIBILITY PLANNING  
 STORE PLANNING DEPARTMENT  
 PROPERTY SERVICES  
 HIGHWOODS BUILDING, KESTREAL WAY  
 WELWYN GARDEN CITY, HERTFORDSHIRE, AL7 1GB UK  
 TELEPHONE : 01707 395150  
THE COPYRIGHT AND ALL OTHER RIGHTS IN AND RELATING TO THIS PUBLICATION BELONG TO AND ARE THE SOLE PROPERTY OF TESCO STORES LIMITED. ALL RIGHTS ARE RESERVED. NEITHER THE WHOLE NOR ANY PART OF THIS PUBLICATION MAY BE REPRODUCED OR TRANSMITTED IN ANY FORM OR BY ANY ELECTRONIC OR MECHANICAL MEANS INCLUDING PHOTOCOPIING AND RECORDING OR FROM ANY RETRIEVAL SYSTEM WITHOUT THE PRIOR WRITTEN LICENCE FROM THE OWNER. © 2023 TESCO STORES LIMITED