

This line should measure 70mm when printed correctly


This drawing is the copyright of Roberts Limbrick Ltd and should not be reproduced in whole or in part or used in any manner whatsoever without their written permission.

Responsibility is not accepted for errors made by others in scaling from this drawing. Use only figured dimensions and report any discrepancies or omissions to the Architect immediately.

Rev Date By Chk Description



Ground Floor Plan

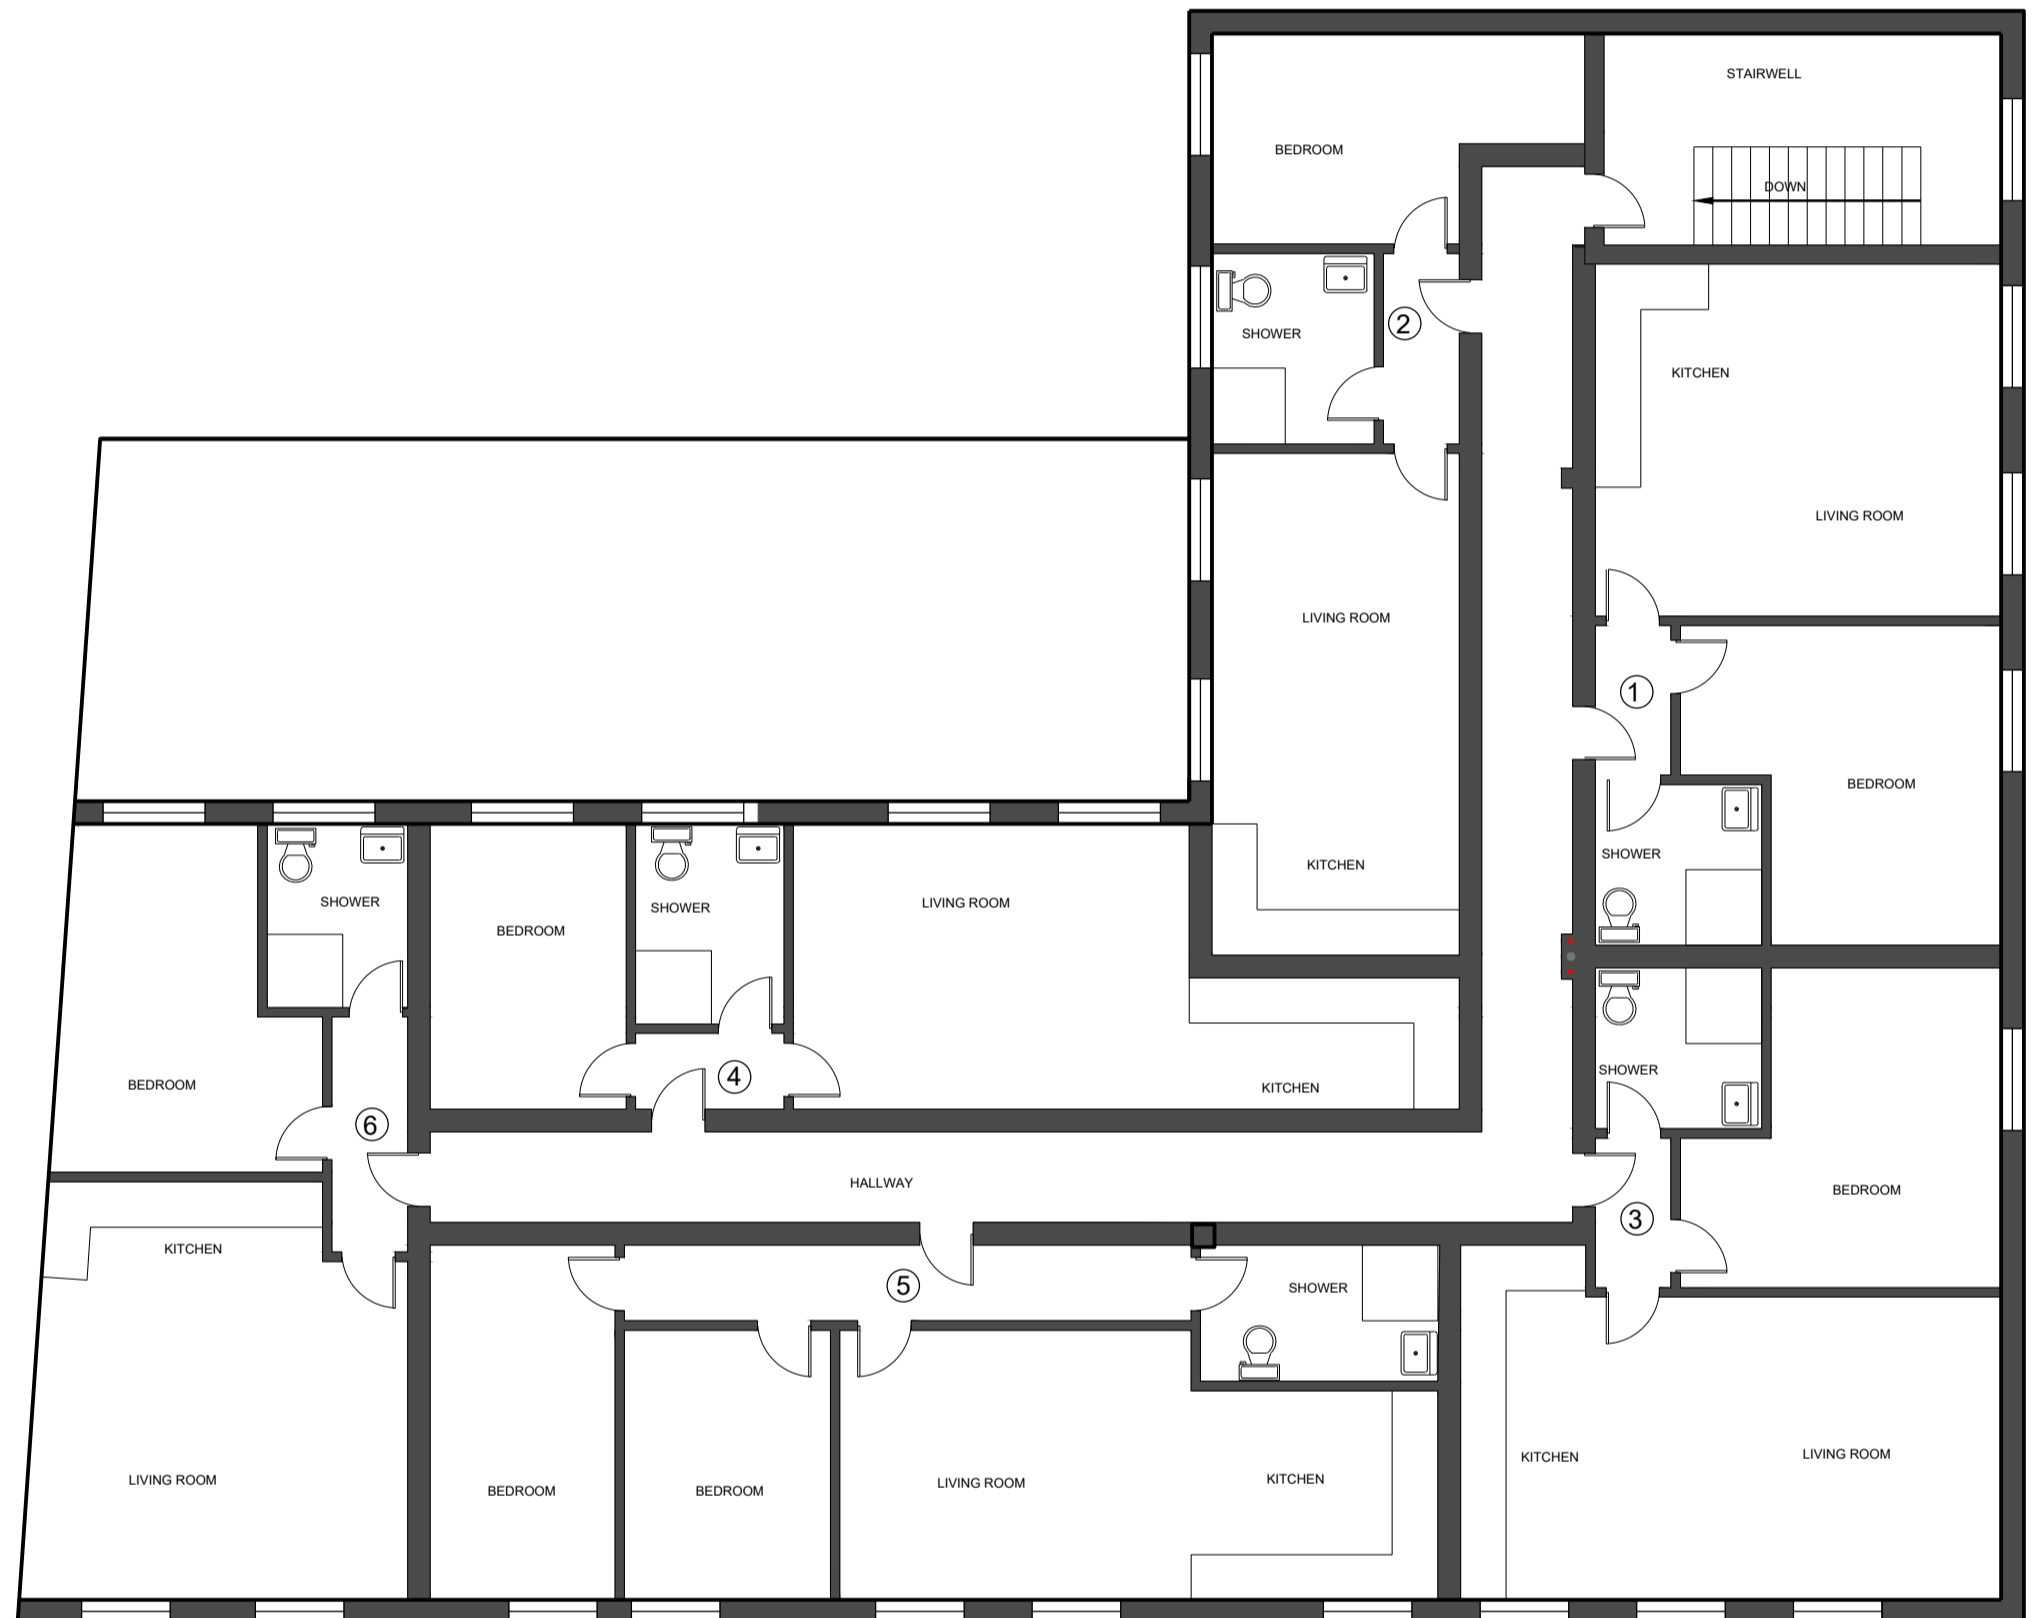

First Floor Plan



Roberts Limbrick

03333 405 500
mail@robertslimbrick.com
robertslimbrick.com

Registered Office: England No. 05658229

Project Name
Holman House

Client Name
Monmouthshire Housing
Association

Drawing Title
Existing Floor Plans

Scale 1/100• A1 Project No. 10821

Status A3 Purpose Of Issue Issued for Planning

Project	Org	Vol	Level	Form	Role
10821	RL	XX	ZZ	DR	A

Number	Revision
PLO1	-