


This line should measure 70mm when printed correctly  
 This drawing is the copyright of Roberts Limbrick Ltd and should not be reproduced in whole or in part or used in any manner whatsoever without their written permission.  
 Responsibility is not accepted for errors made by others in scaling from this drawing. Use only figured dimensions and report any discrepancies or omissions to the Architect immediately.  
 Rev Date By Chk Description

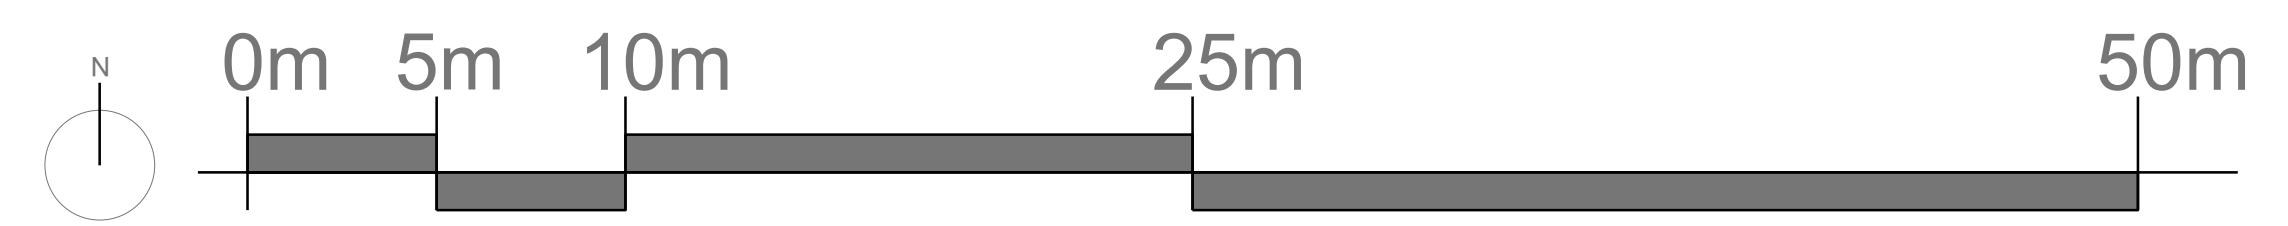

KEY  
 Red line boundary

**RL**  
**Roberts Limbrick**  
 03333 405 500  
 mail@robertslimbrick.com  
 robertslimbrick.com  
 Registered Office: England No. 08658029

Project Name  
 Holman House

Client Name  
 Monmouthshire Housing Association

Drawing Title  
 Proposed Site Plan

Scale 1/200 • A1 Project No. 10821

Status A3 Purpose Of Issue Issued for Planning

Project 10821 • Org RL • Vol XX • Level ZZ • Form DR • Role A

Number PL06 Revision -