



SIDE ELEVATION (EAST FACING)



FRONT ELEVATION (SOUTH FACING)

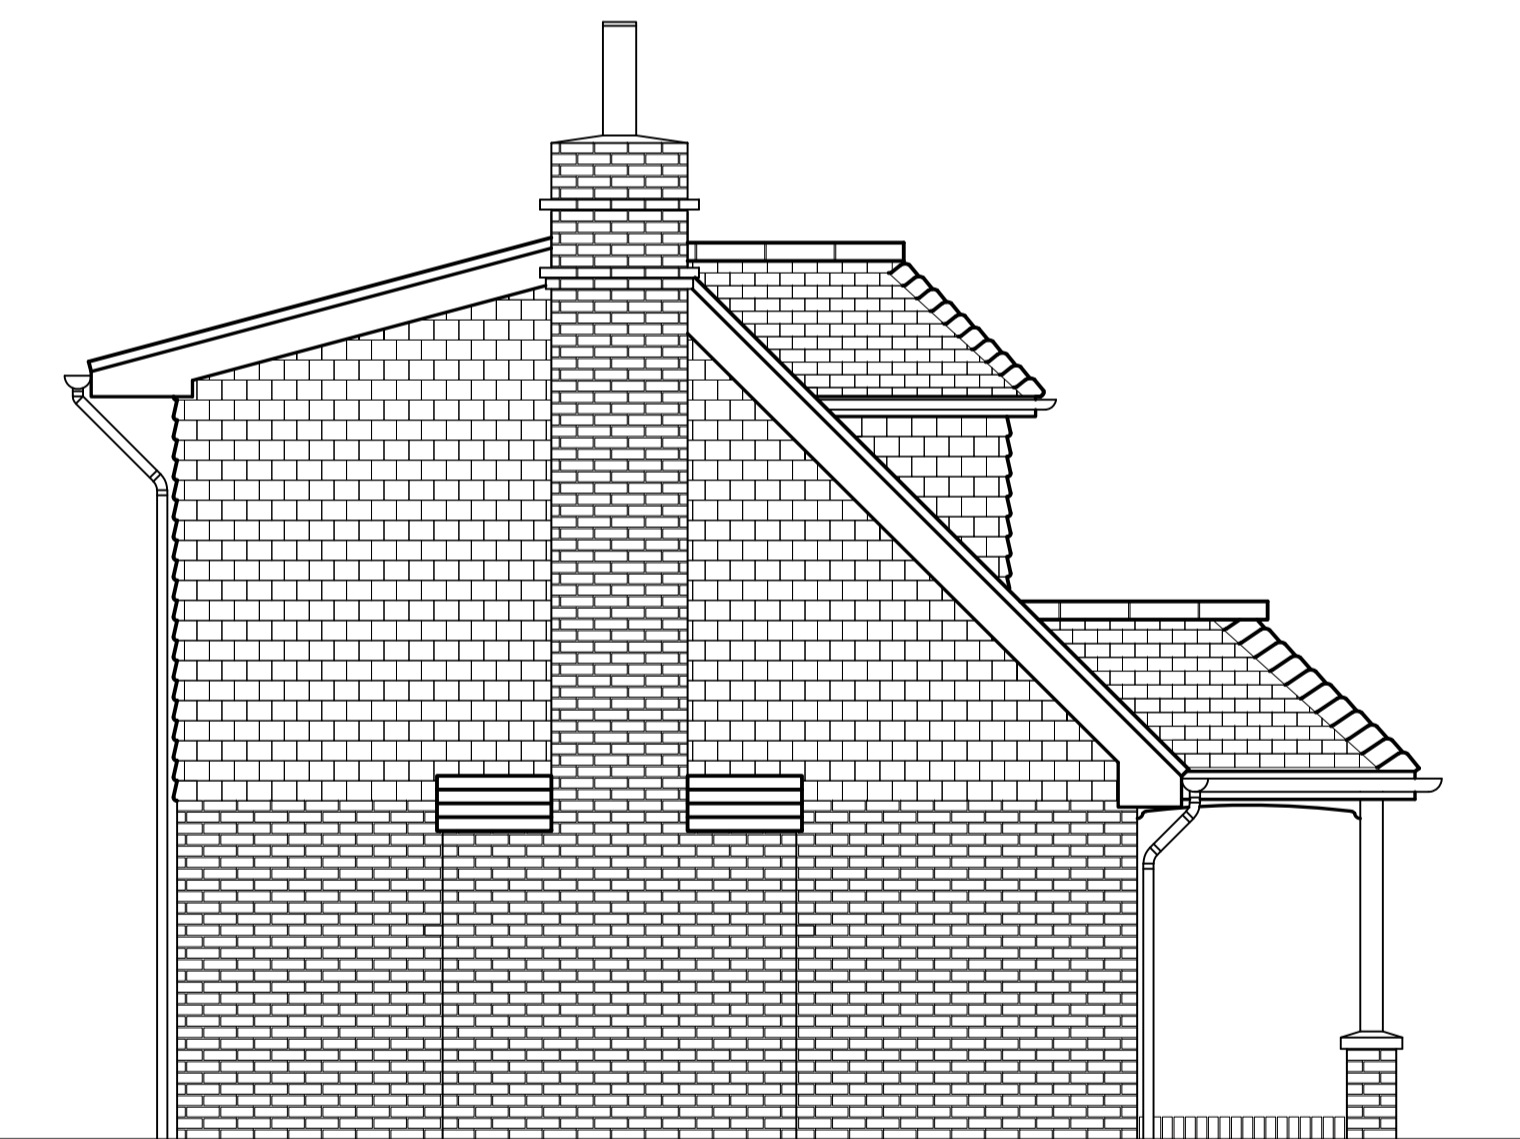

SIDE ELEVATION (WEST FACING)

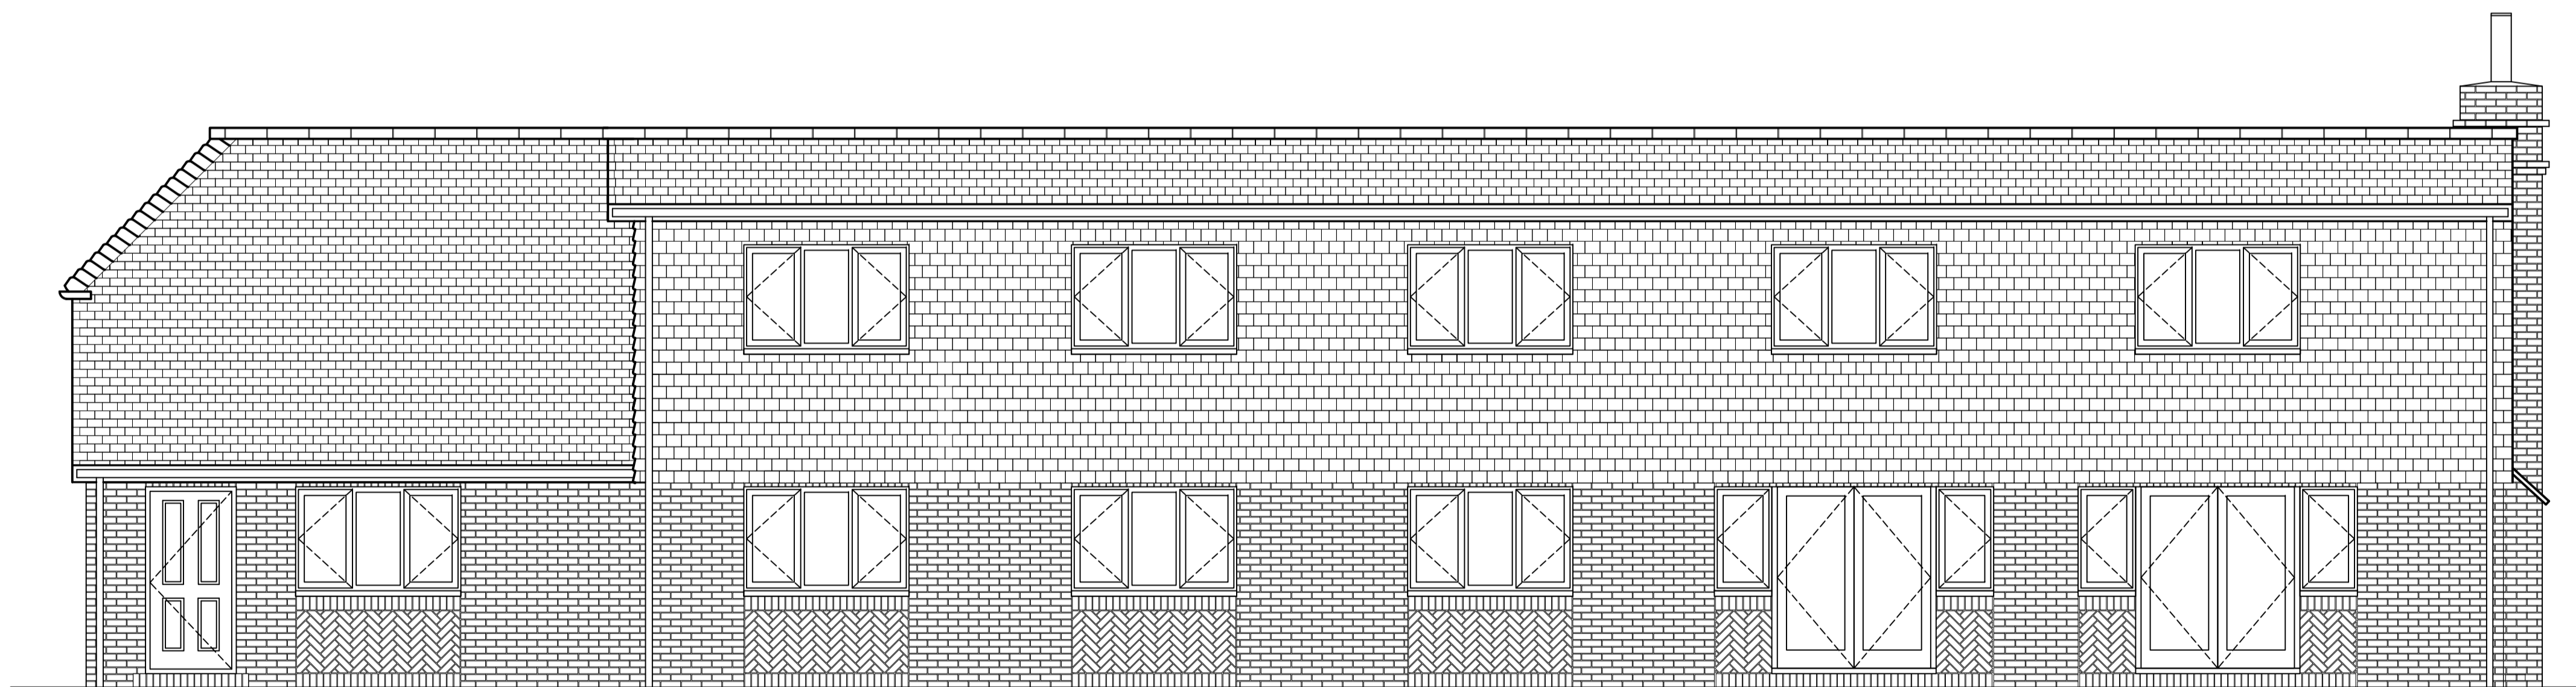

REAR ELEVATION (NORTH FACING)



SCALE 1:50 @ A1 (METERS)

Revisions			Revisions		
Rev	Date	Description	CDM	Ch'kd	Ch'kd
0	08.08.23	ISSUED FOR PLANNING			



Lankon, Thiseldome Farm, Tatsfield Lane, Tatsfield, Westerham, Kent, TN16 2EQ
 Tel: 01959 573089 Mob: 07816 985869
 Web: www.lankon.co.uk
 Email: osmith@lankon.co.uk

PROJECT CONSULTANTS	ORIGINATOR	CAD REF:
ARCHITECT	LANKON CONSTRUCTION	A1 - 1115 - 004
STRUCTURAL ENGINEER	CLIENT	CHECKED DATE
	MR. O. H. SMITH	M.E. AUG. 23
QUANTITY SURVEYOR	PROJECT	DRAWN DATE
	THISELDOME FARM COTTAGE, TATSFIELD LANE	O.S. AUG. 23
INTERIOR DESIGNER	DRAWING TITLE	SCALE
	ELEVATIONS	1:50 @ A1
<small>THE COPYRIGHT DESIGN & PATENTS ACT 1988. THIS DRAWING IS THE COPYRIGHT OF LANKON CONSTRUCTION AND MUST NOT BE COPIED OR REPRODUCED, IN WHOLE OR IN PART, BY ANY METHOD WHATSOEVER, WITHOUT PERMISSION OF THE PROJECT ARCHITECT/ SUPERVISOR OF LANKON CONSTRUCTION. DO NOT SCALE, ALL DIMENSIONS TO BE CHECKED ON SITE.</small>	DRAWING NUMBER	REVISION
	1115 - 004	0