

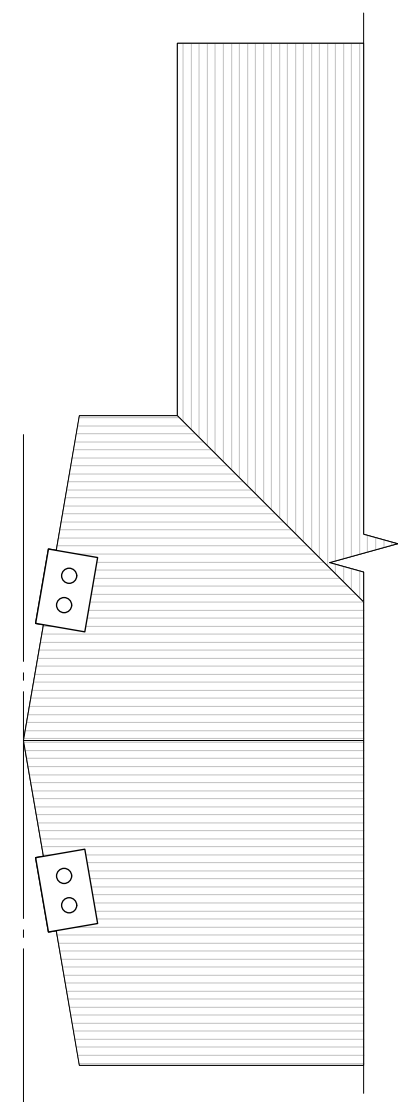
 
 
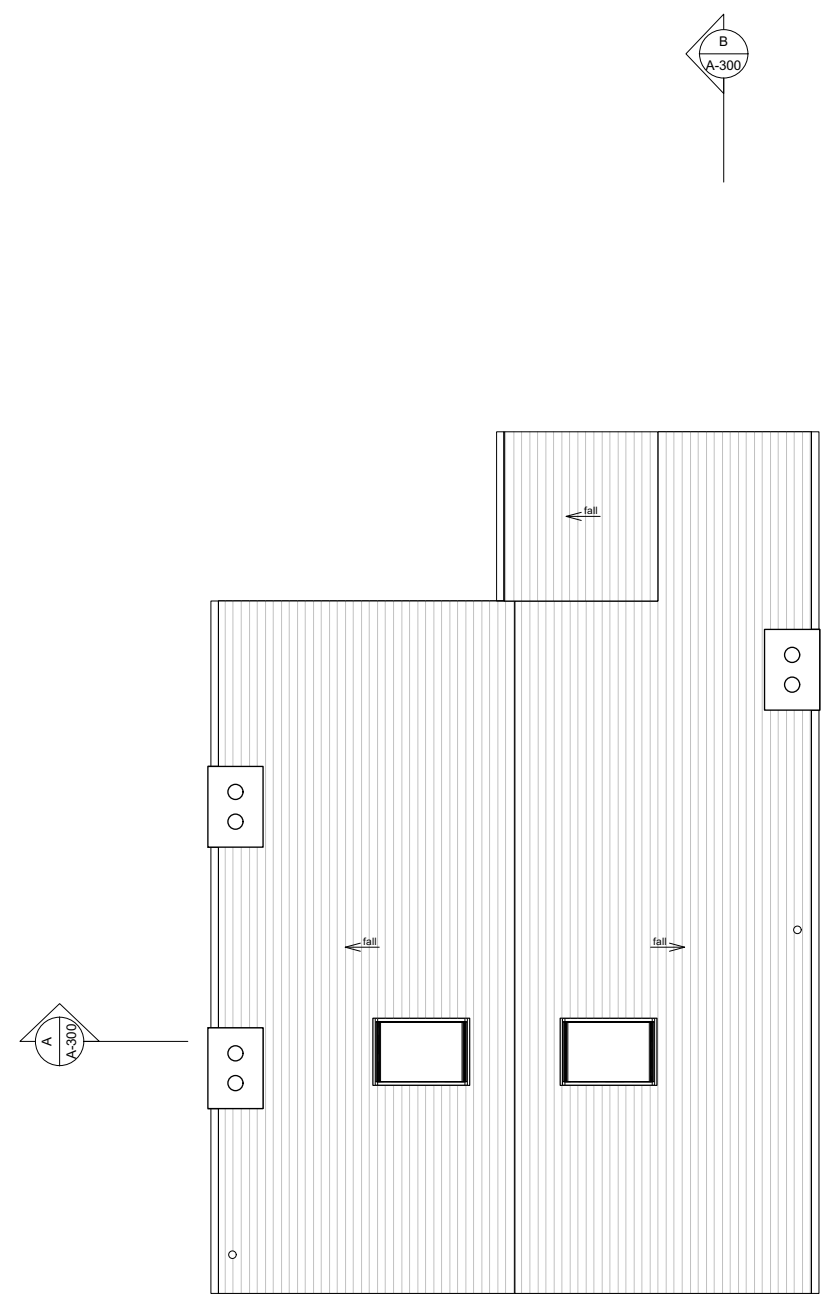


Notes:
 This drawing is the copyright of Spheron Architects (Ltd) and may not be used without their consent.
 The contractor is responsible for checking all dimensions before work starts.
 Any discrepancies to be brought to the attention of the Architect immediately.

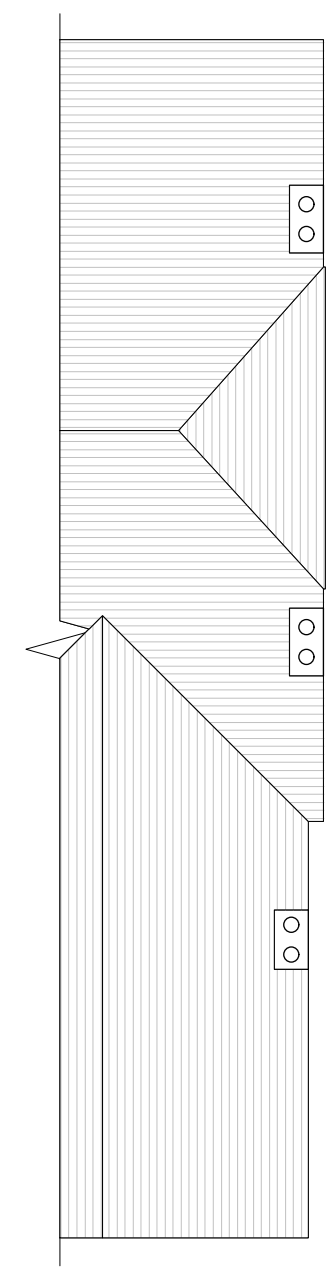

EXISTING ROOF PLAN

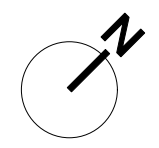

22/01/2024 LT TWS Issued for Planning

Revision	Date	Author	Checked	Description

SpheronArchitects
 Unit 5C, 26-32 Voltaire Road
 London, SW4 6DH
 tel: +44 20 7617 7046
 e: info@spheronarchitects.co.uk
 www.spheronarchitects.co.uk

Client:
Harvest Properties Landon Ltd

Project:
**24a Westmoreland Road
 Landon BR2 0QL**

Drawing Title:
Existing Roof Plan

Drawing Status:
PLANNING

Drawn By: RA Scale: 1:100@A3 Date: 28.04.18

Drawing No: **F526-A-104** Rev: -