


ALL DIMENSIONS ARE IN mm UNLESS NOTED OTHERWISE

N.G.R E: 545214 N: 160157

NOTES:

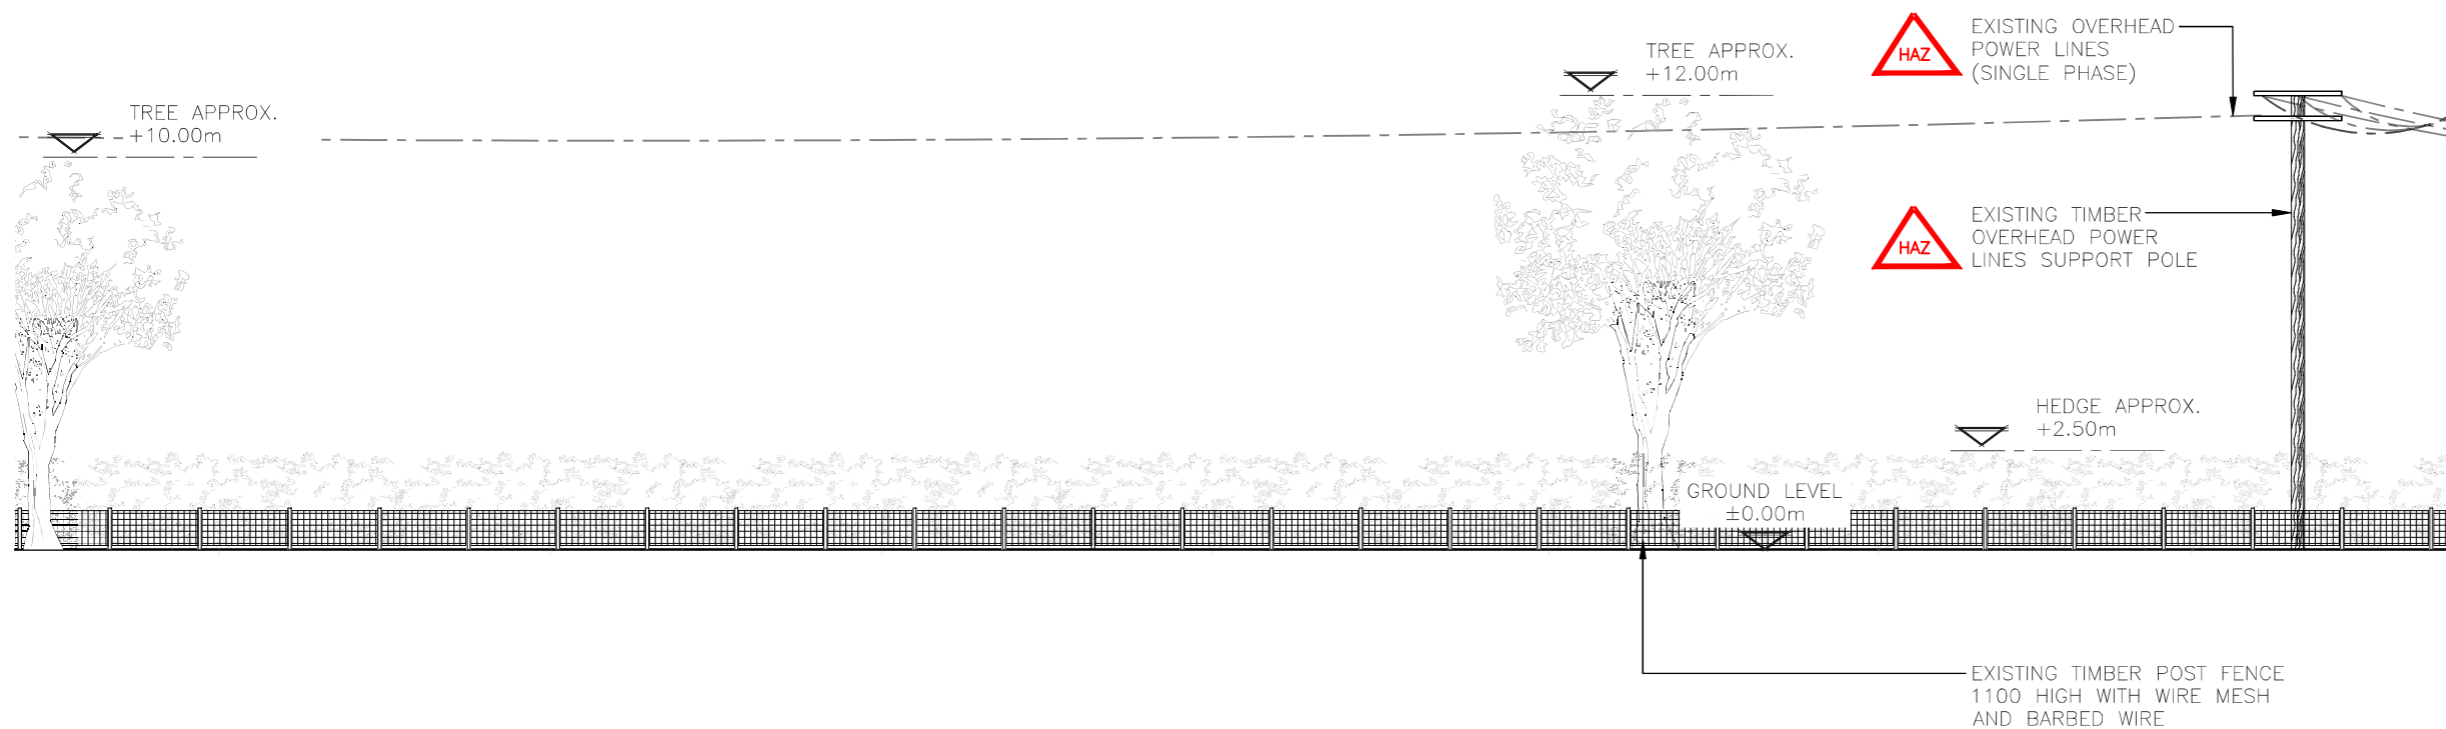

EXISTING SOUTH EAST ELEVATION  
(1:200)



ORIGINAL SCALE AT A3 - 1:200

ALL DIMENSIONS IN MILLIMETRES


A	Issued for Approval	ICS	ICS	05.05.23
REV	MODIFICATION	BY	CH	DATE



Cell Name	Opt.
FOXBURROW WOOD	D

Cell ID No		
CORNERSTONE	VMO2	VF
24019720 E366797	084728	N/A

Site Address / Contact Details  
 LAND ADJACENT FOXBURROW WOOD  
 CACKETS FARM  
 SEVENOAKS BROMLEY  
 KENT  
 TN14 7QG

Drawing Title: EXISTING SITE ELEVATION

Purpose of issue:	PLANNING	Dwg Rev:
Drawing Number:	300	A

Surveyed By:	ICS	Original Sheet Size:	A3	Pack Issue:
Drawn:	ICS	Date:	05.05.23	Checked:
				ICS
				Date:
				05.05.23
				D