

This drawing is Copyright of MARLIN Design Ltd. Copying of this drawing is only permitted by the client for the sole purpose, and in direct connection with, the work as outlined in the brief.





FRONT
ELEVATION




RIGHT FLANK
ELEVATION




REAR ELEVATION

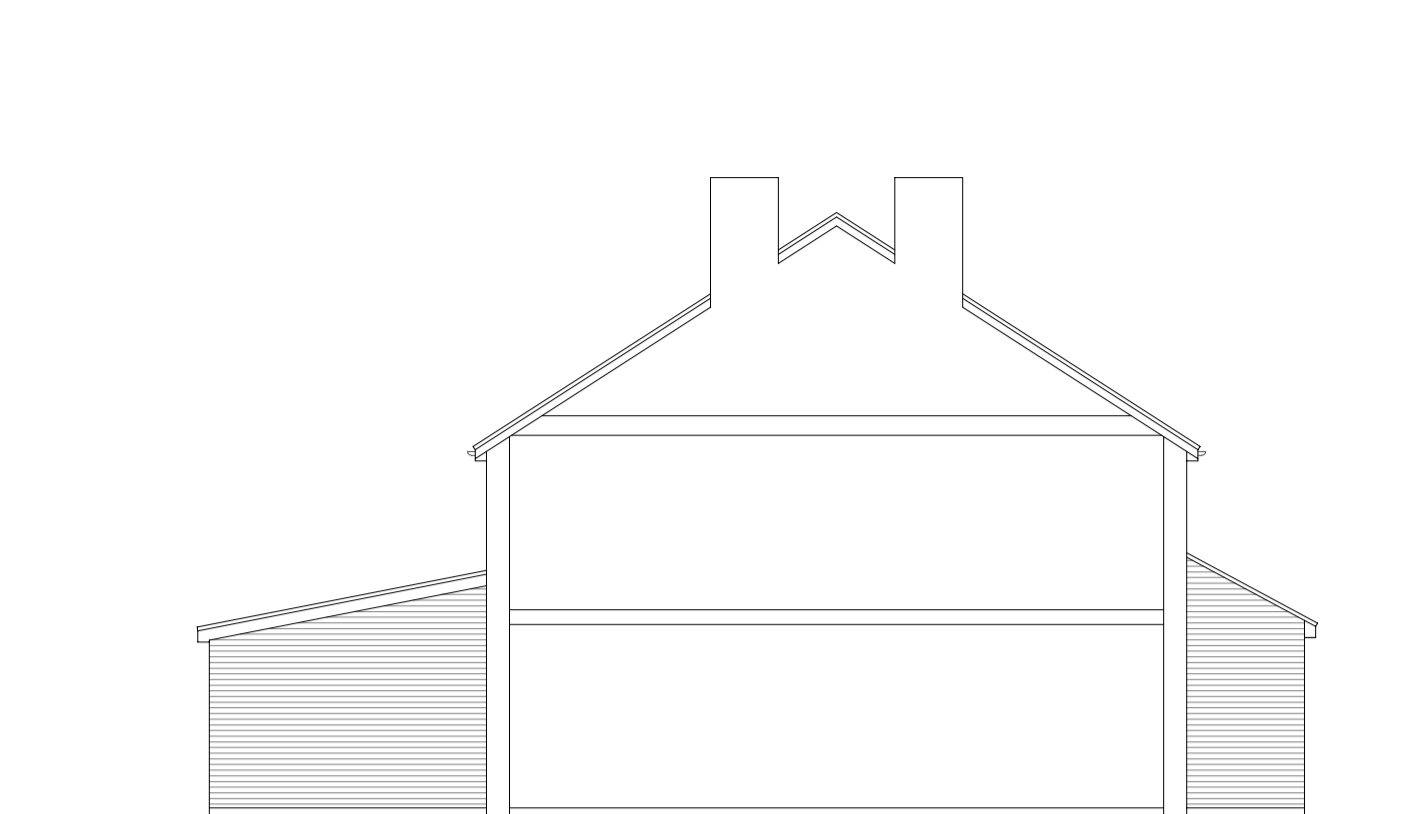 


LEFT FLANK
ELEVATION

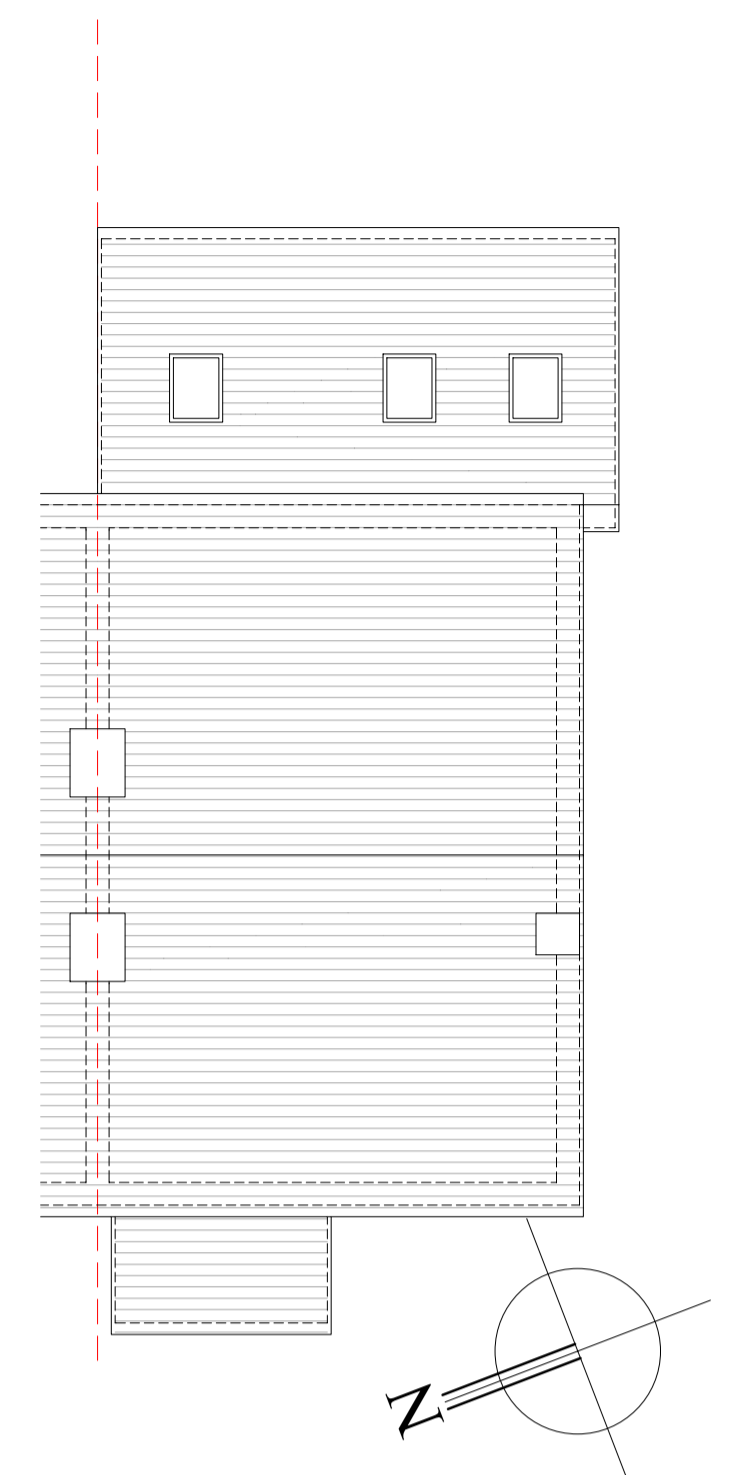



ROOF PLAN

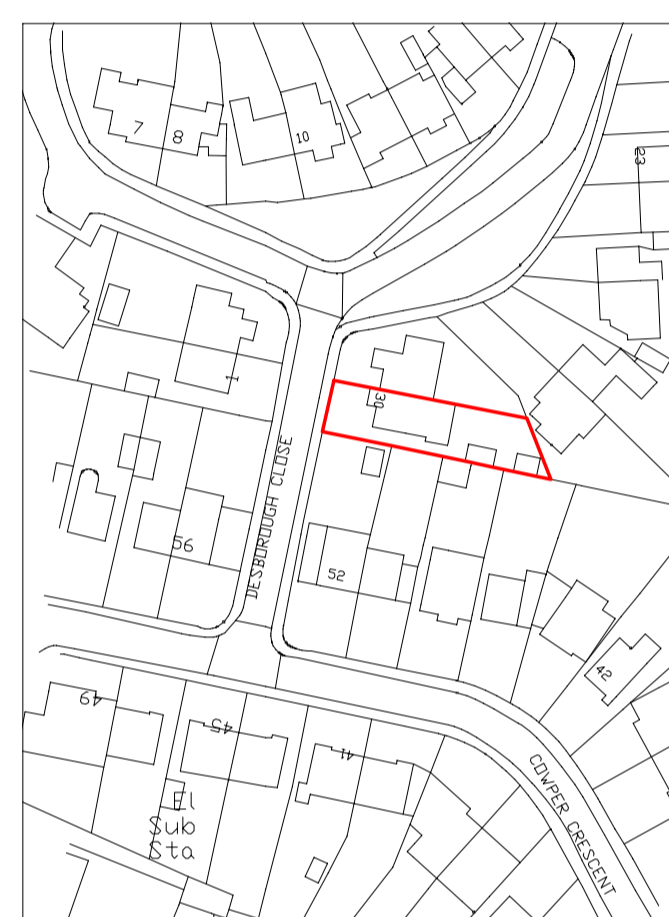


LOCATION PLAN

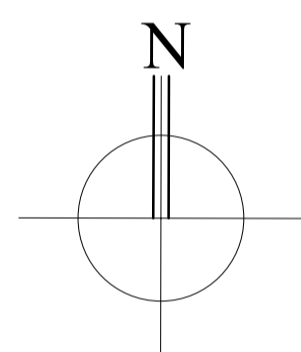

BLOCK PLAN

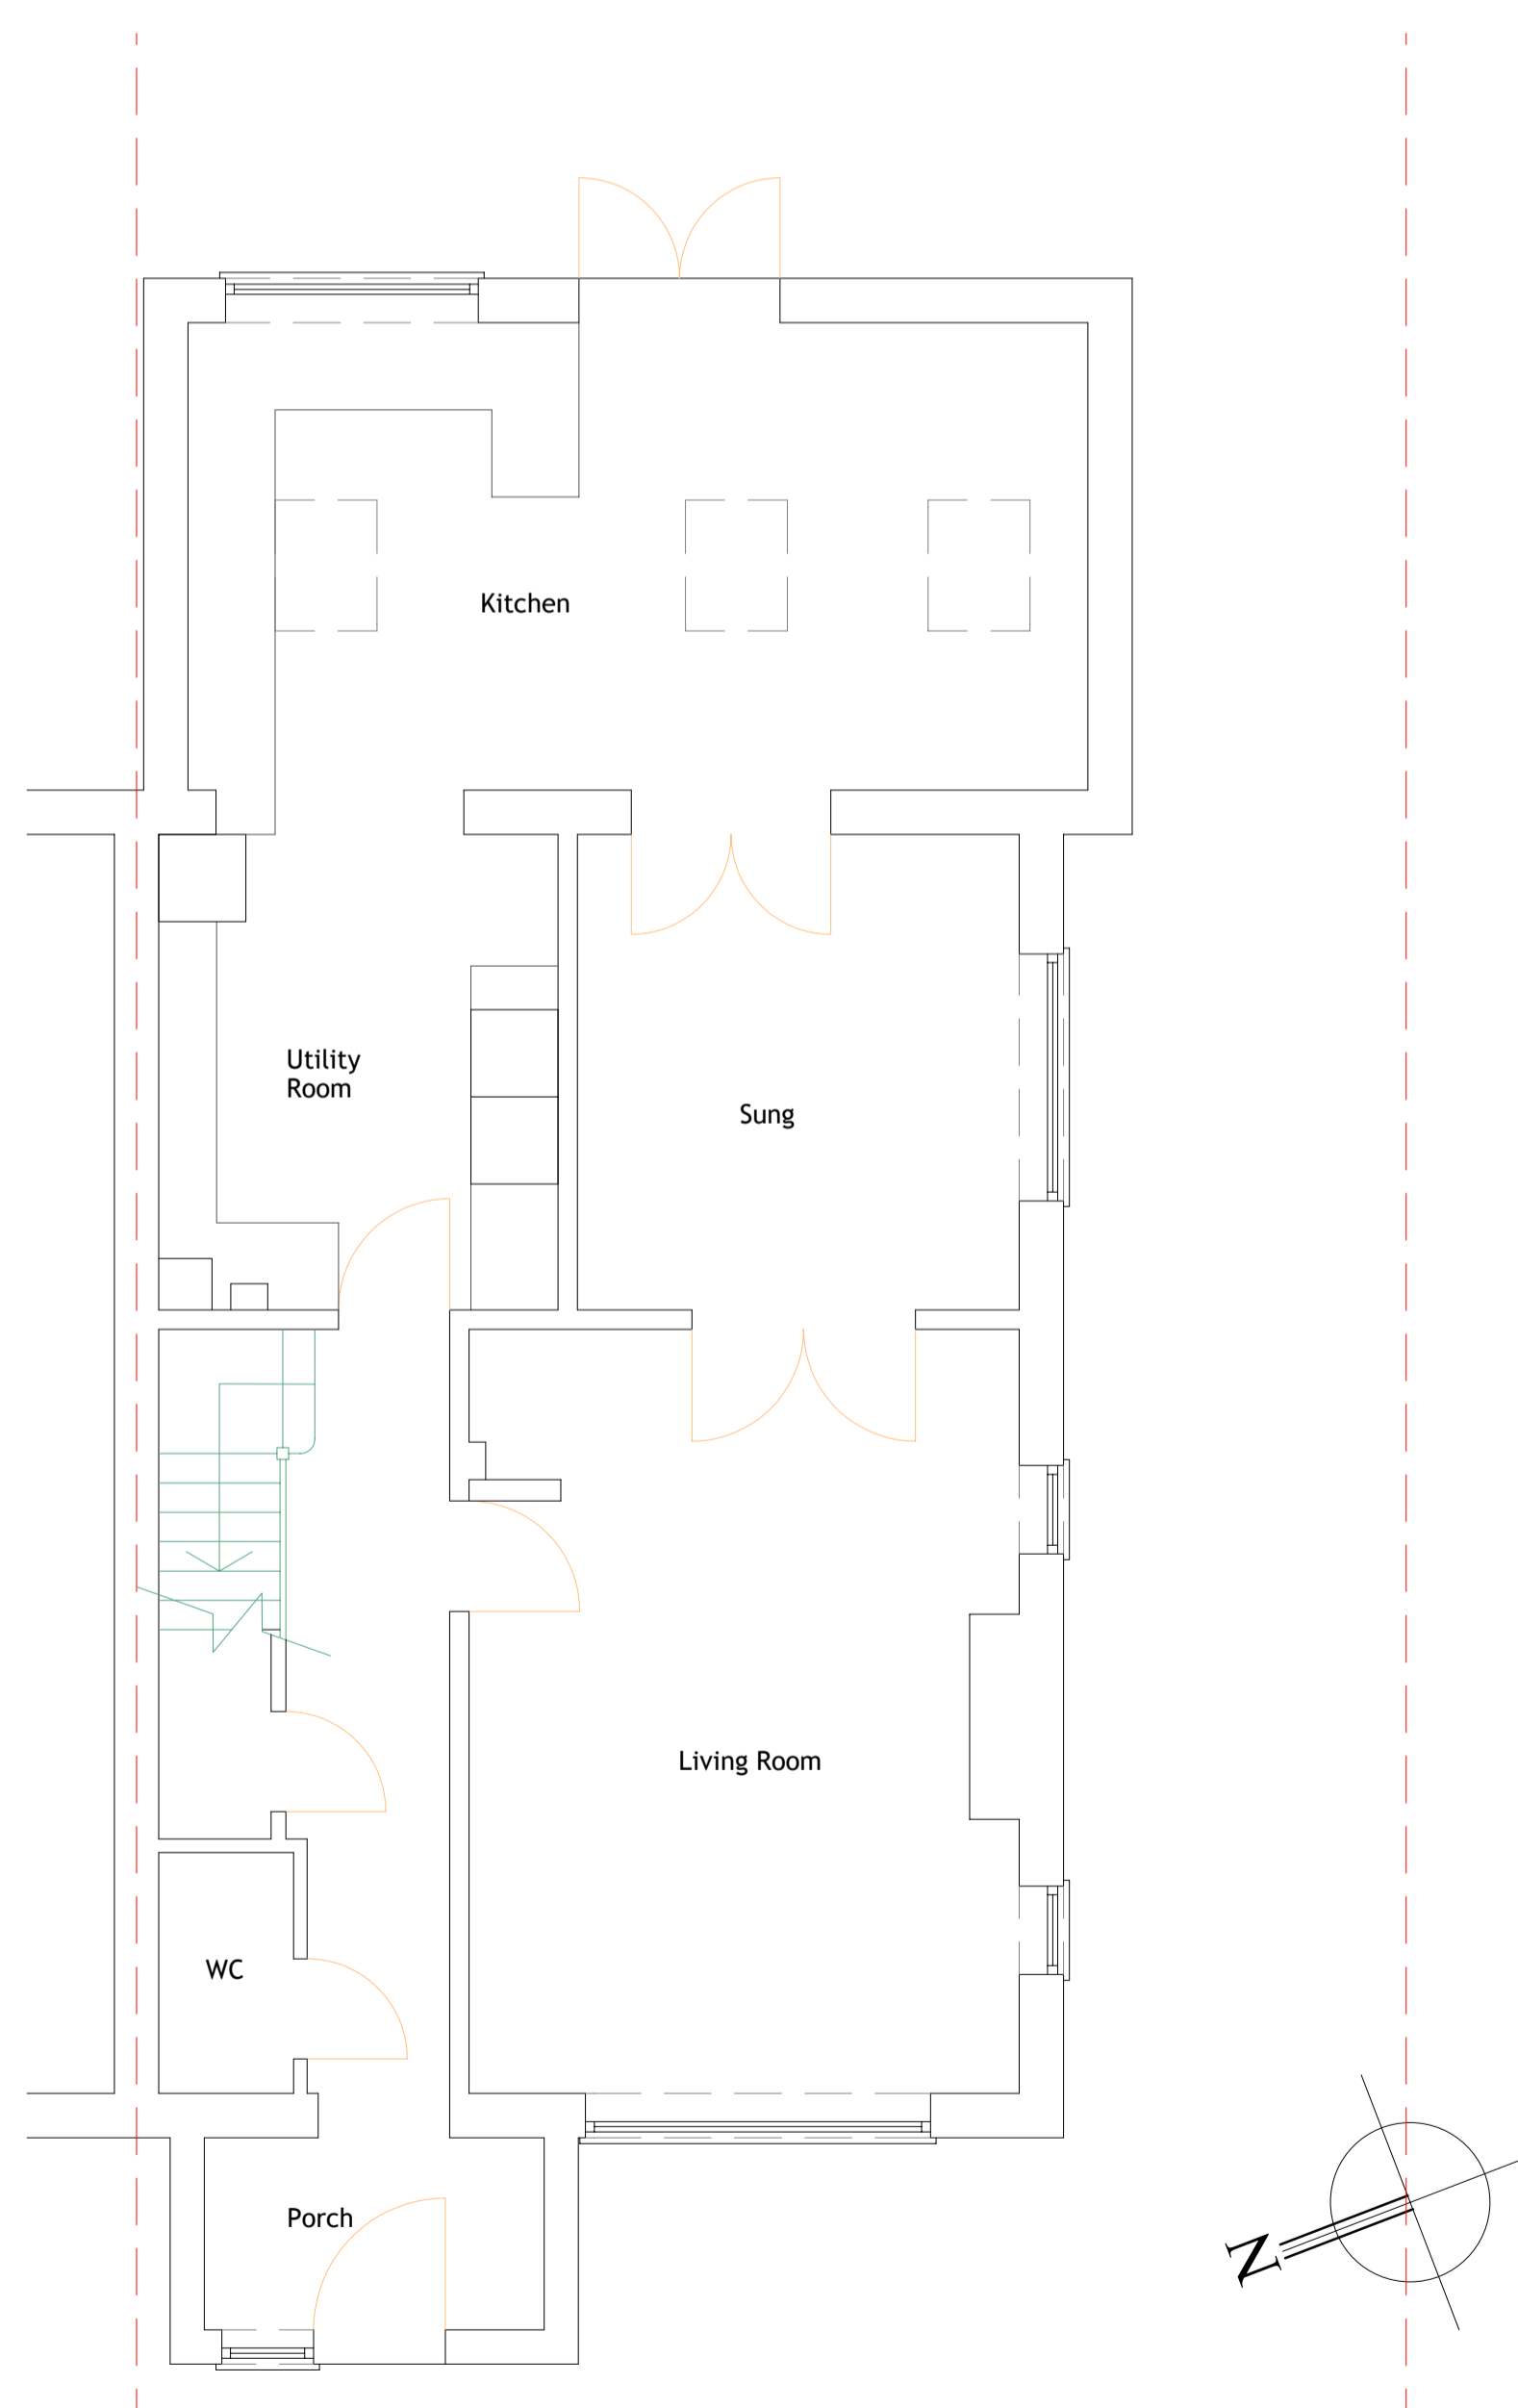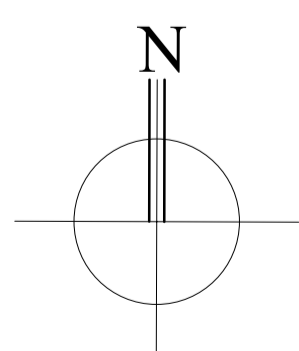

GROUND FLOOR PLAN

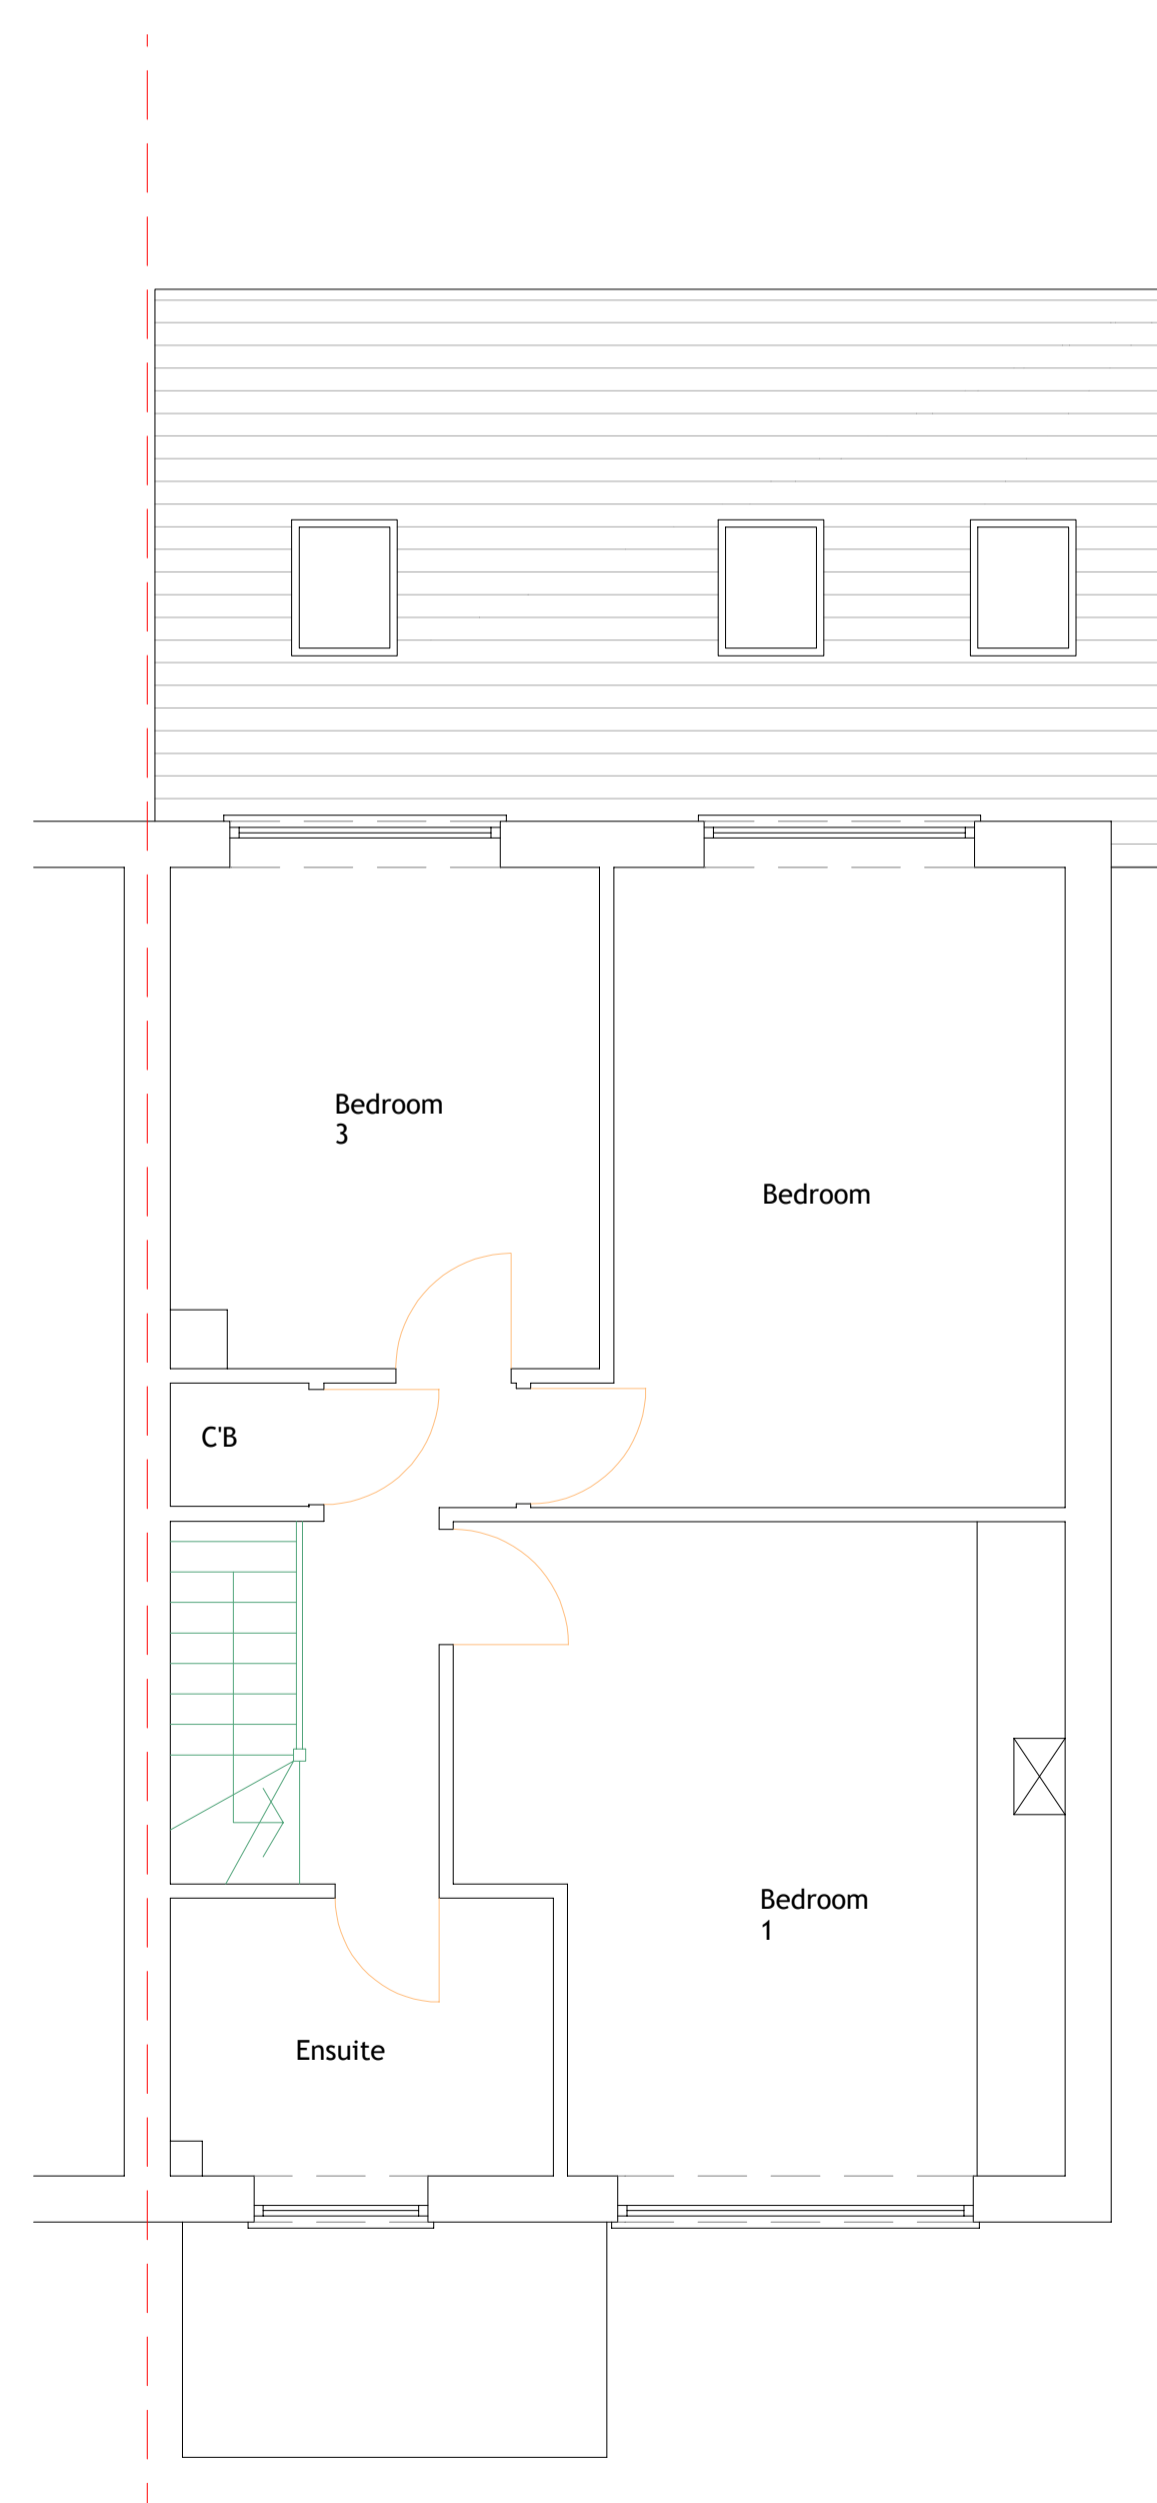

FIRST FLOOR PLAN

Rev	Description	Date
-----	-------------	------

Project title:

**30 DESBOROUGH CLOSE,
BENGELO, HERTFORD,
HERTS
SG14 3EG**

Drawing title:

EXISTING LAYOUTS

Date: DEC 2023	Project No: 611
Scale: 1:100 / 1: 500 1:1250 / 1:50 @ A1	Drawing No: 001



01279 933039 | 0207 1183039

01438 530039 | 01787 738988

www.marlin-design.co.uk