
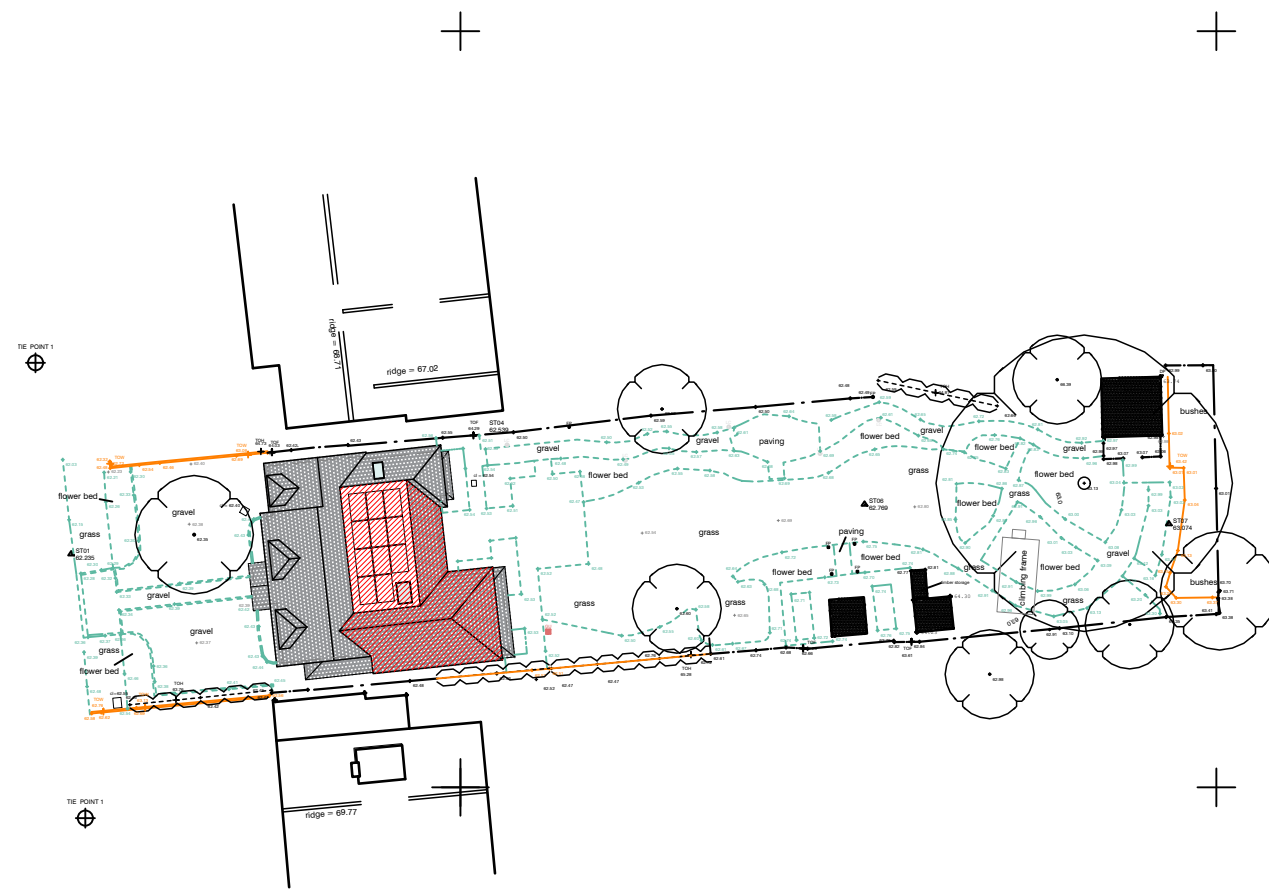


© This drawing and the building works depicted are the copyright of Studio Reach Limited. This drawing (or any part of it) may not be reproduced or amended, except without prior written permission by Studio Reach Limited.



ALL DIMENSIONS TO BE VERIFIED ON SITE

 - EXTENSION

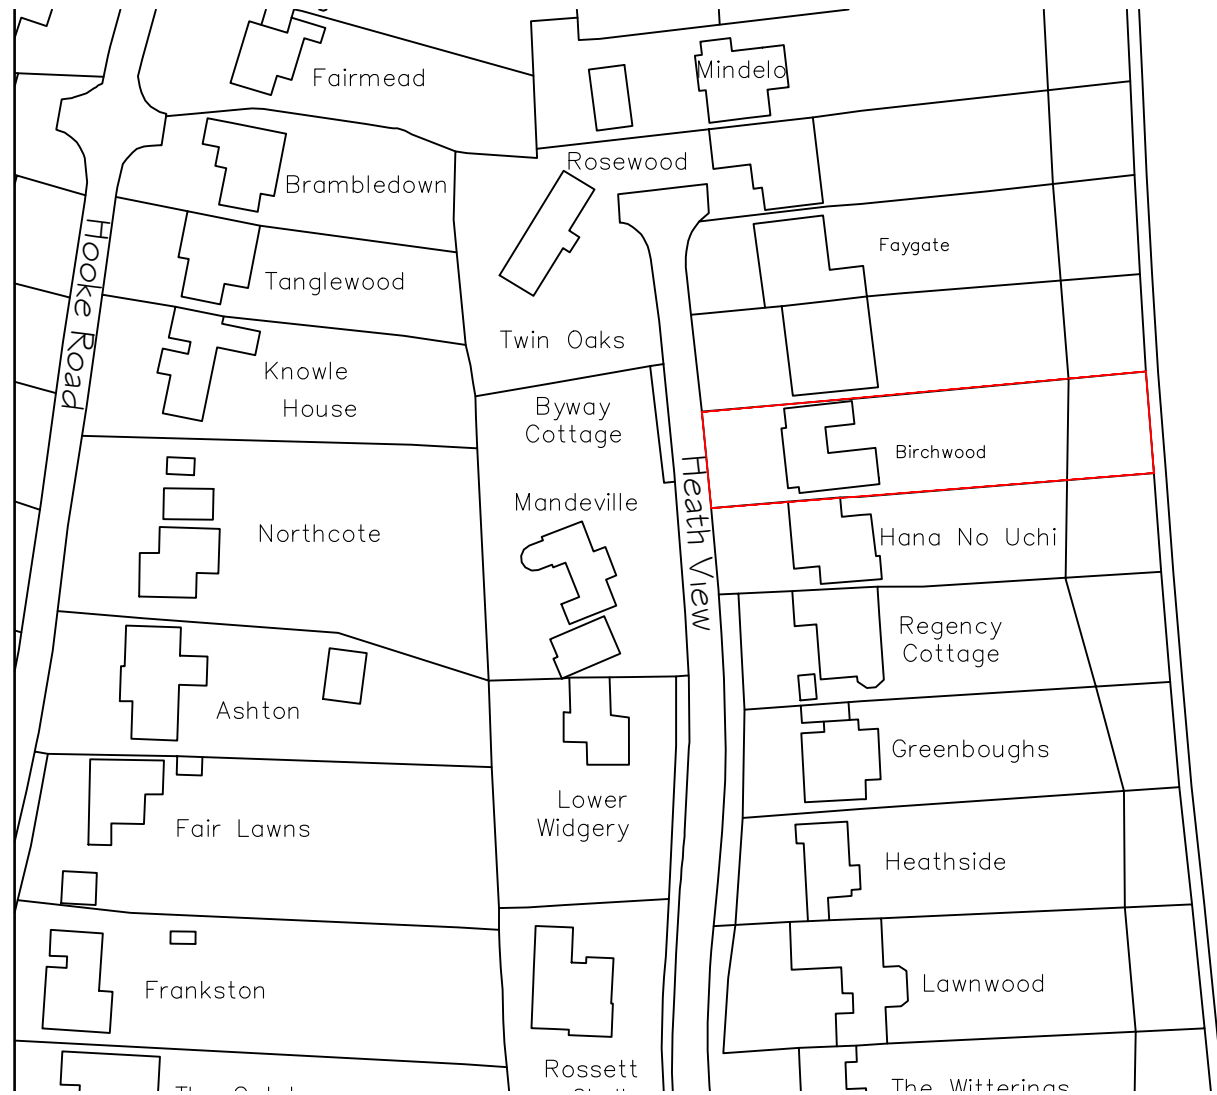

01 Location Plan  
Scale 1:1250 @ A3

02 Site Plan  
Scale 1:500 @ A3

 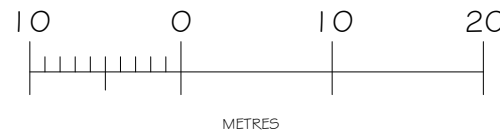

Rev	Description	Date
-----	-------------	------



**STUDIO REACH**  
[ARCHITECTURE/DESIGN] LTD

• Jack@studioreach.co.uk • Tel: 07875 010123 •

Project
---------

BYWAY COTTAGE  
HEATH VIEW  
KT24 5ED

Drawing Title
---------------

SITE & LOCATION PLAN

Status
--------

PLANNING

Project Number	Date
2248	25/01/24
Drawing Number	Scale
100	As Indicated
	Revision
	*