




EXISTING GARAGE FLOOR PLAN
 1:100@A3

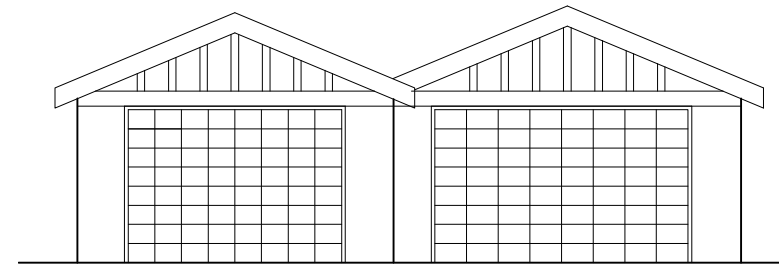


EXISTING GARAGE FRONT ELEVATION
 1:100@A3

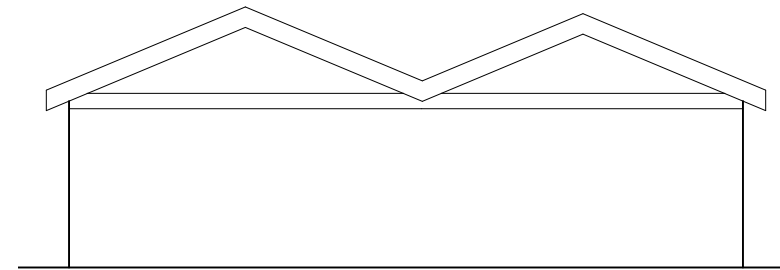


EXISTING GARAGE REAR ELEVATION
 1:100@A3

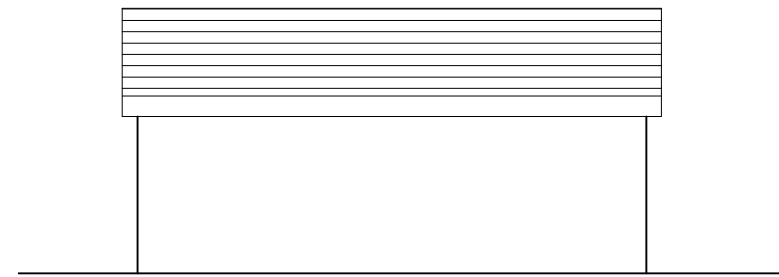


EXISTING GARAGE SIDE ELEVATION
 1:100@A3

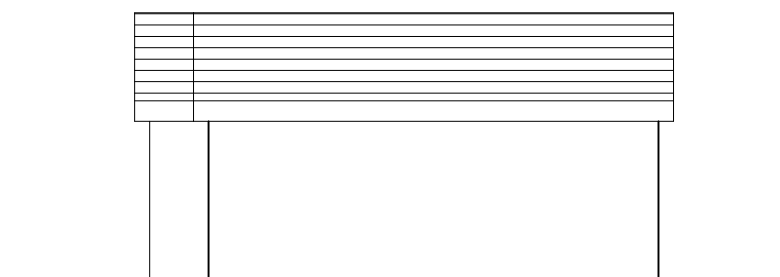


EXISTING GARAGE REAR ELEVATION
 1:100@A3

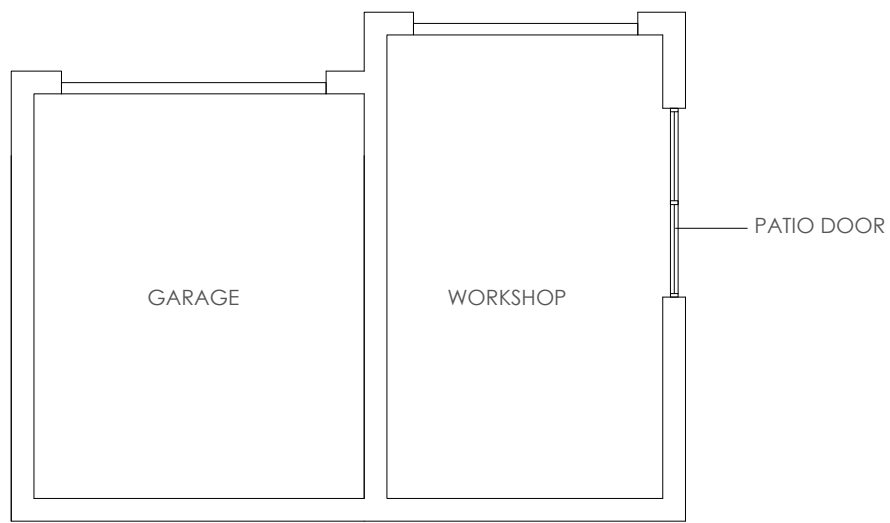


PROPOSED GARAGE FLOOR PLAN
 1:100@A3

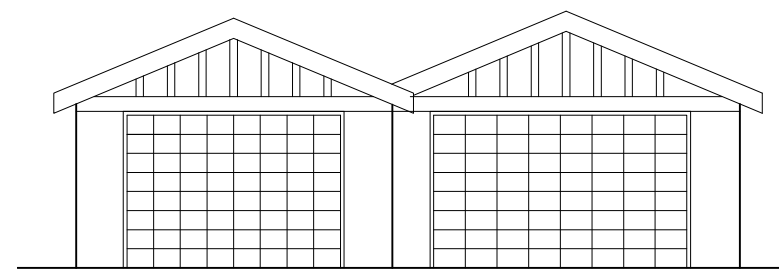


PROPOSED GARAGE FRONT ELEVATION
 1:100@A3

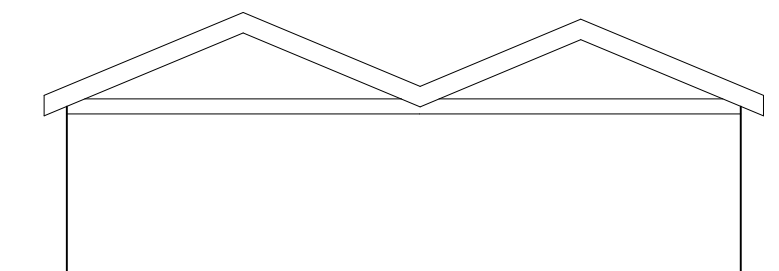

PROPOSED GARAGE REAR ELEVATION
 1:100@A3

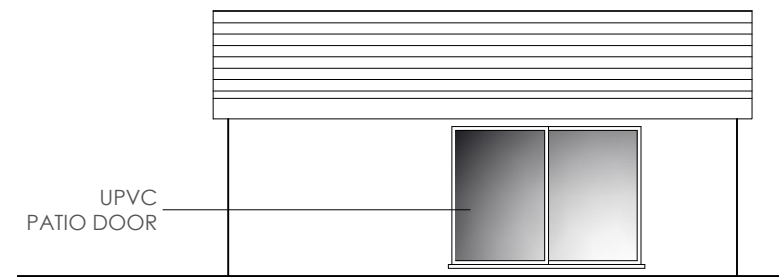

PROPOSED GARAGE SIDE ELEVATION
 1:100@A3

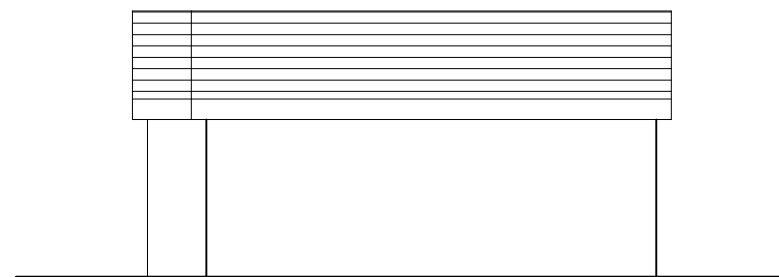

PROPOSED GARAGE SIDE ELEVATION
 1:100@A3

the **CAVE**

THE COLONY ALTRINCHAM RD WILMSLOW SK9 4LY
 01625 838 632 www.the-cave.co.uk mail@the-cave.co.uk

PROJECT :
 BUNGALOW/EXTENSION REMODEL
 5 SINGLETON ROAD

DRAWING TITLE :

GARAGE DRAWINGS
 EXISITNG/PROPOSED

SCALE : 1:100 A3
 DRAWN BY : CAJ
 DATE : JAN 24

DWG N° : 305.01- P06
 REVISION : .
 CHECKED : JPH