
All dimensions should be checked on site Do not scale off this drawing Any drawing errors should be brought to the attention of the architect COPYRIGHT © theCAVE a+d limited

REVISIONS:

REV DETAILS OF REVISION

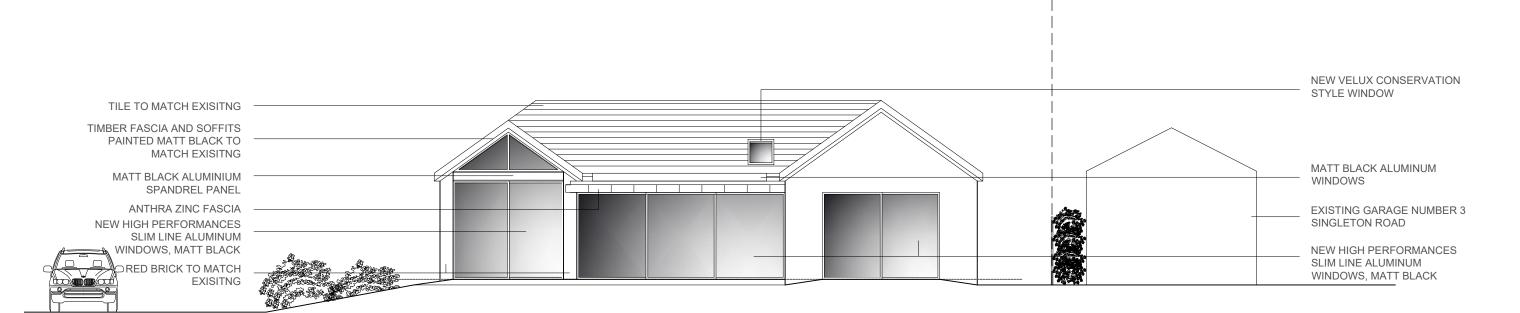

PROPOSED REAR ELEVATION (SOUTH)

1:100@A3



THE COLONY ALTRINCHAM RD WILMSLOW SK9 4LY 01625 838 632 www.the-cave.co.uk mail@the-cave.co.uk

PROJECT:

BUNGALOW/EXTENSION REMODEL 5 SINGLETON ROAD

DRAWING TITLE:

PROPOSED REAR ELEVATION

SCALE:

DRAWN BY: DATE:

1:100 A3

CAJ

JAN 24

DWG N°:

REVISION: CHECKED:

305.01- P03 .

JPH