



All dimensions should be checked on site
Do not scale off this drawing
Any drawing errors should be brought to the attention of the architect
COPYRIGHT © theCAVE a+d limited


REVISIONS :
REV | DETAILS OF REVISION | INIT

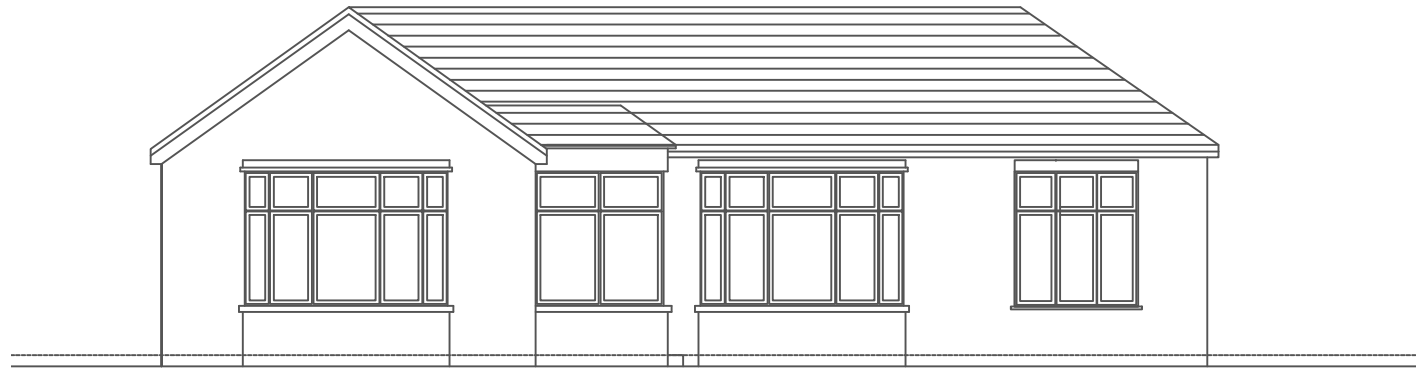


FRONT ELEVATION
1:100@A3

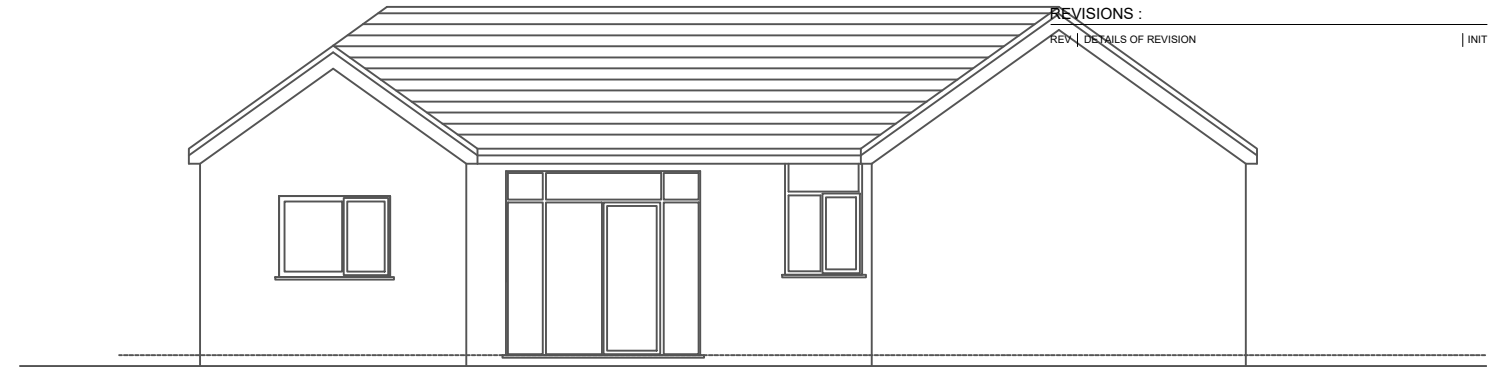

REAR ELEVATION
1:100@A3

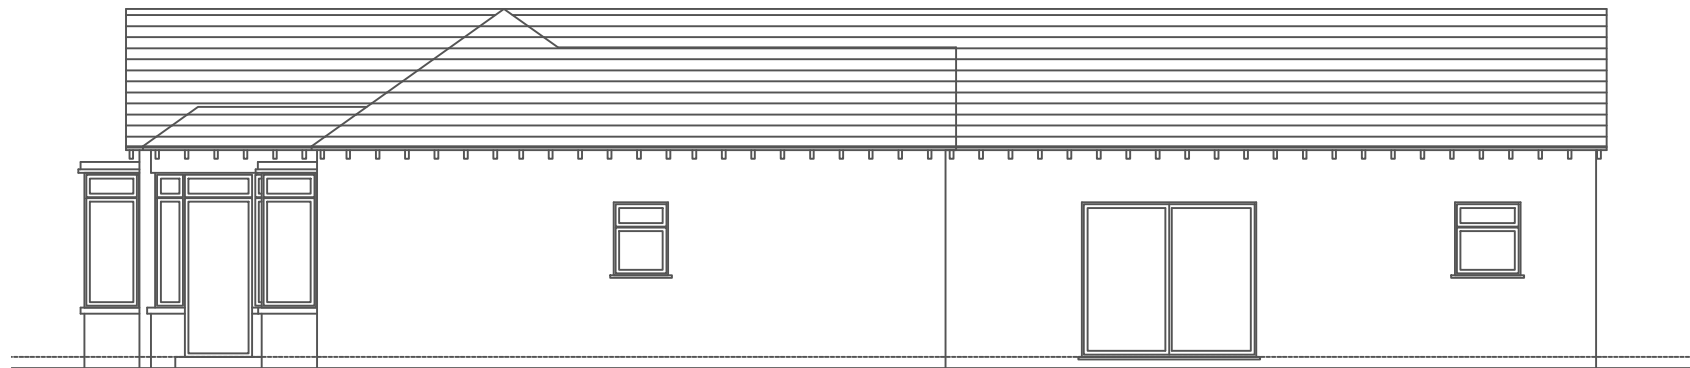

SIDE ELEVATION
1:100@A3

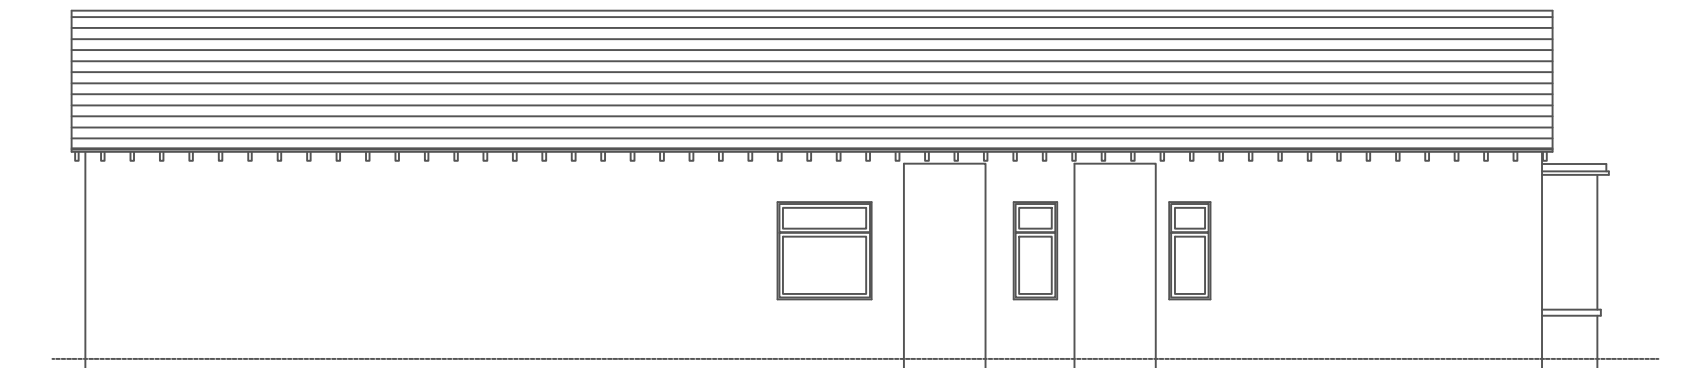

SIDE ELEVATION
1:100@A3

the **CAVE**

THE COLONY ALTRINCHAM RD WILMSLOW SK9 4LY
01625 838 632 www.the-cave.co.uk mail@the-cave.co.uk

PROJECT :

5 SINGLETON ROAD
HEATON MOOR

DRAWING TITLE :

AS EXISTING
ELEVATIONS

SCALE : DRAWN BY : DATE :
1:100 A3 CAJ MAR 23

DWG N° : REVISION : CHECKED :
AE02 JPH