




General Notes

The Contractor is to check all dimensions on site and report any discrepancies to the Contract Administrator. This drawing is to be read in conjunction with all other standard documentation. Dimensions are not to be scaled from this drawing.

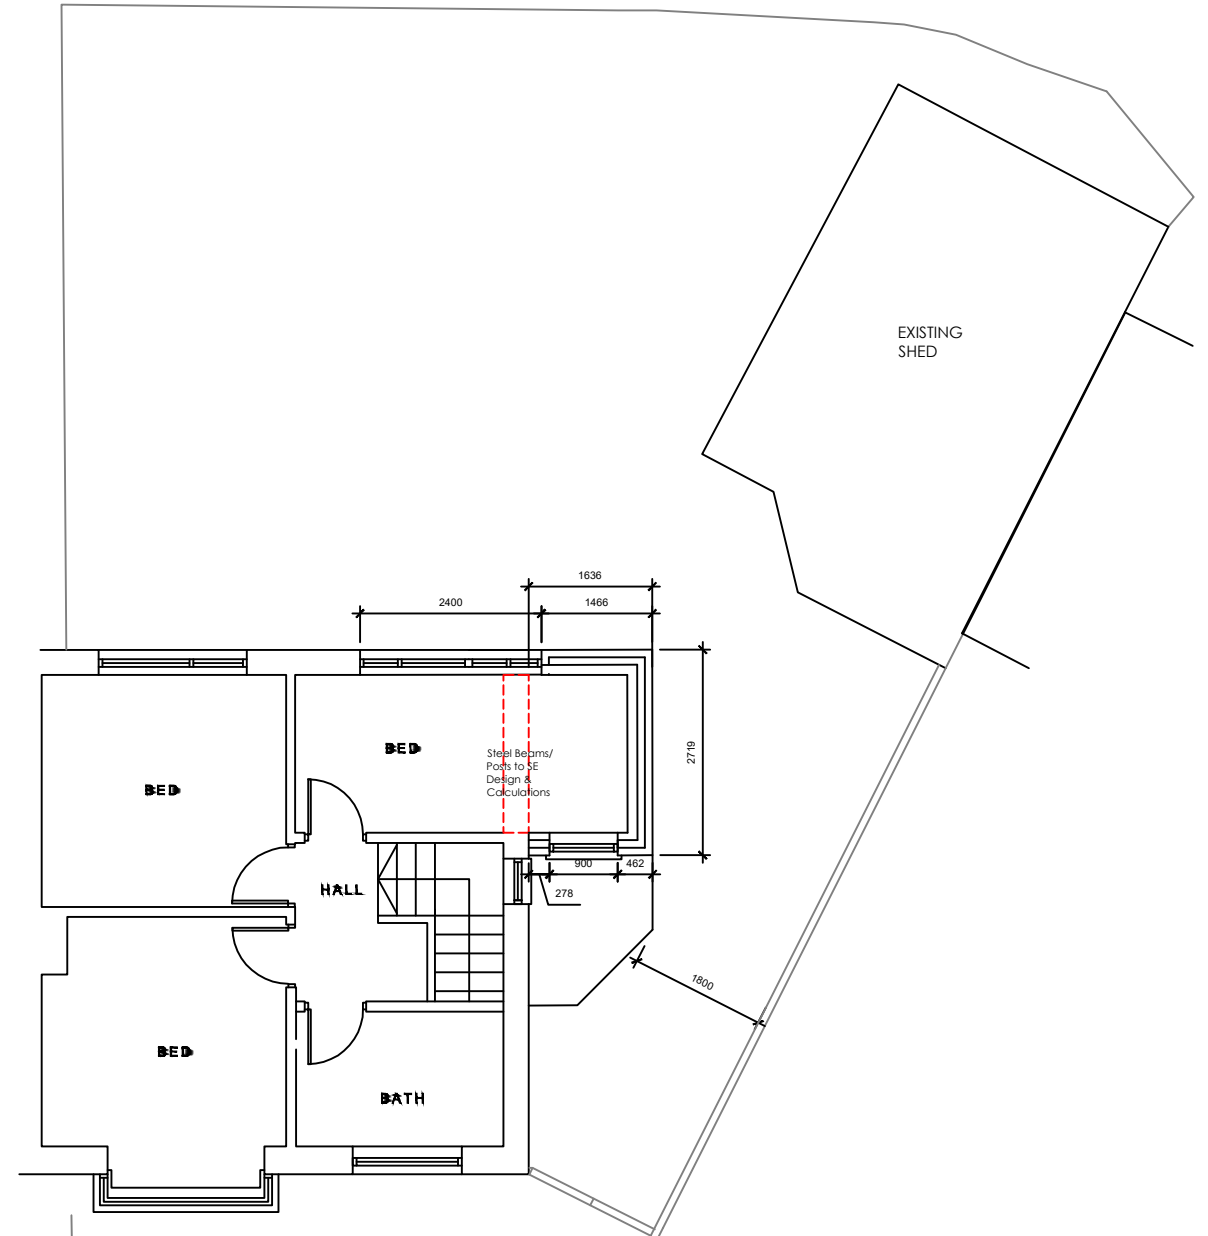


PROPOSED FIRST FLOOR PLAN

Scale 1:100

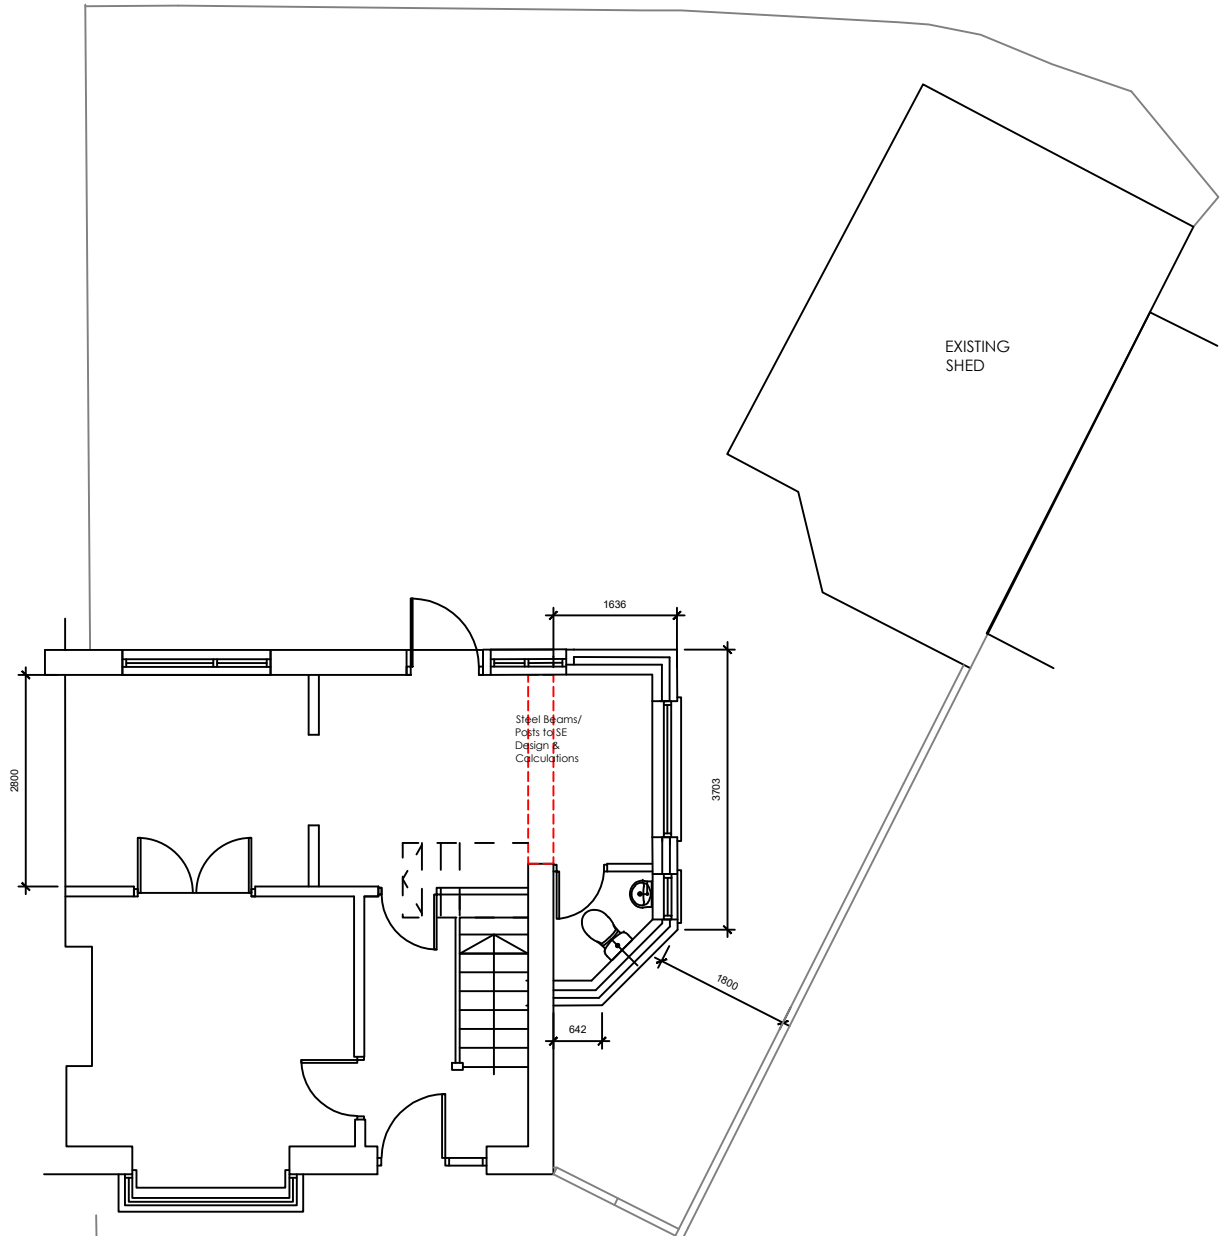 

PROPOSED GROUND FLOOR PLAN

Scale 1:100

 

P1	Planning Issue	05/02/24
No.	Revision /Issue	Date

RUBEEN KADRI
 ARCHITECTURAL DESIGN STUDIO
 07767935960
 rubeenk@yahoo.com

Project Name and Address :
 19 Colin Road, Stockport
 SK4 1NJ
 (PARTLY TWO STOREY SIDE EXTENSION)

Client :
 Ian Marshall
 Title :
 PROPOSED FLOOR PLANS

Project No : 2024_A01	Drawn by : AG
Date : 05/02/2024	Drawing No: PL-003
Scale : 1:100@A3	Revision P2