

NOTES

External Materials:

FACE BRICK UP TO DPC.

FRAMES : WHITE UPVC

GLAZING : CLEAR & OBS WIRE TOUGHENED.

ROOF BARS : WHITE UPVC

GLAZING : BLUE TOUGHENED GLASS



St Davids House, Heol Mostyn, Village Farm Ind. Est, Pyle, Bridgend, CF33 6BJ

T: 07876338180

T: 01656 745035

F: 01656 745918

Client: MR SHERMAN

Job Title

Proposed: CONSERVATORY

For: 21 LEAZE CLOSE
BERKELEY

GL13 9DA

Drawing Title




ERECT A CONSERVATORY
TO REAR ELEVATION

Scale 1:100

Date 16/01/24
11/2/24

Drawn by J NORAS

Dwg No. (Office use) 137700

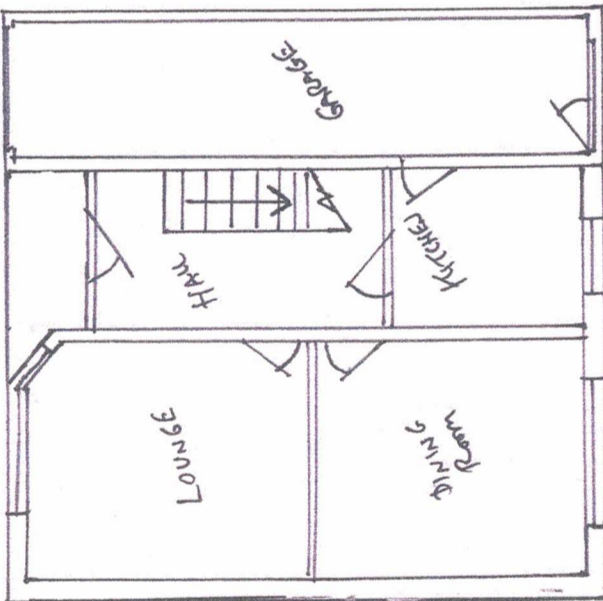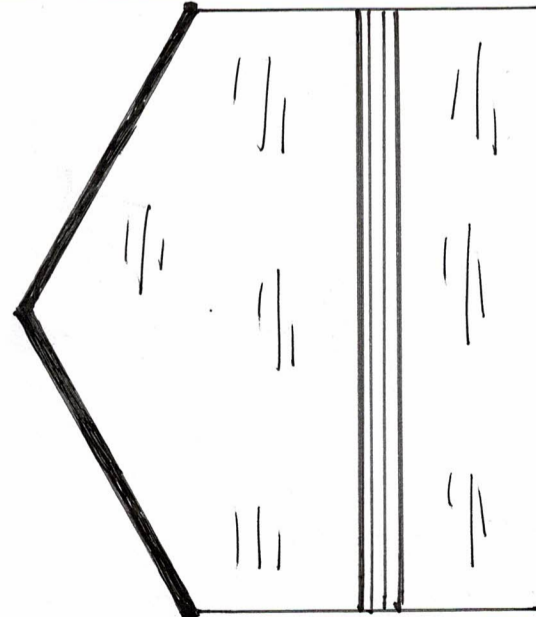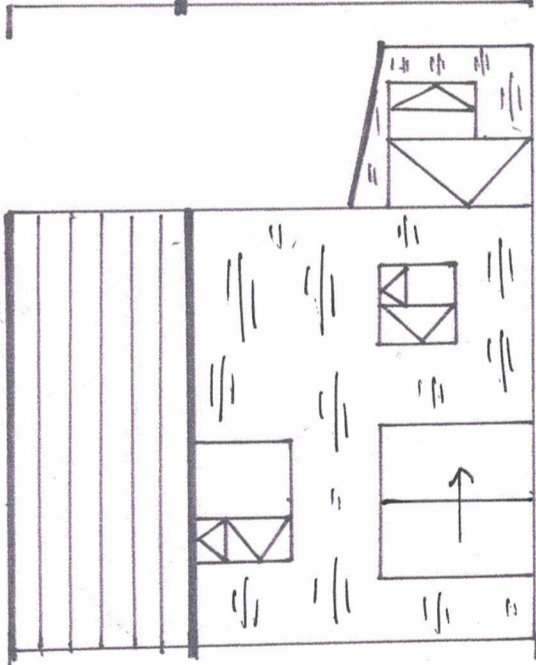

EXISTING
LAYOUT

