



rear elevation




side elevation

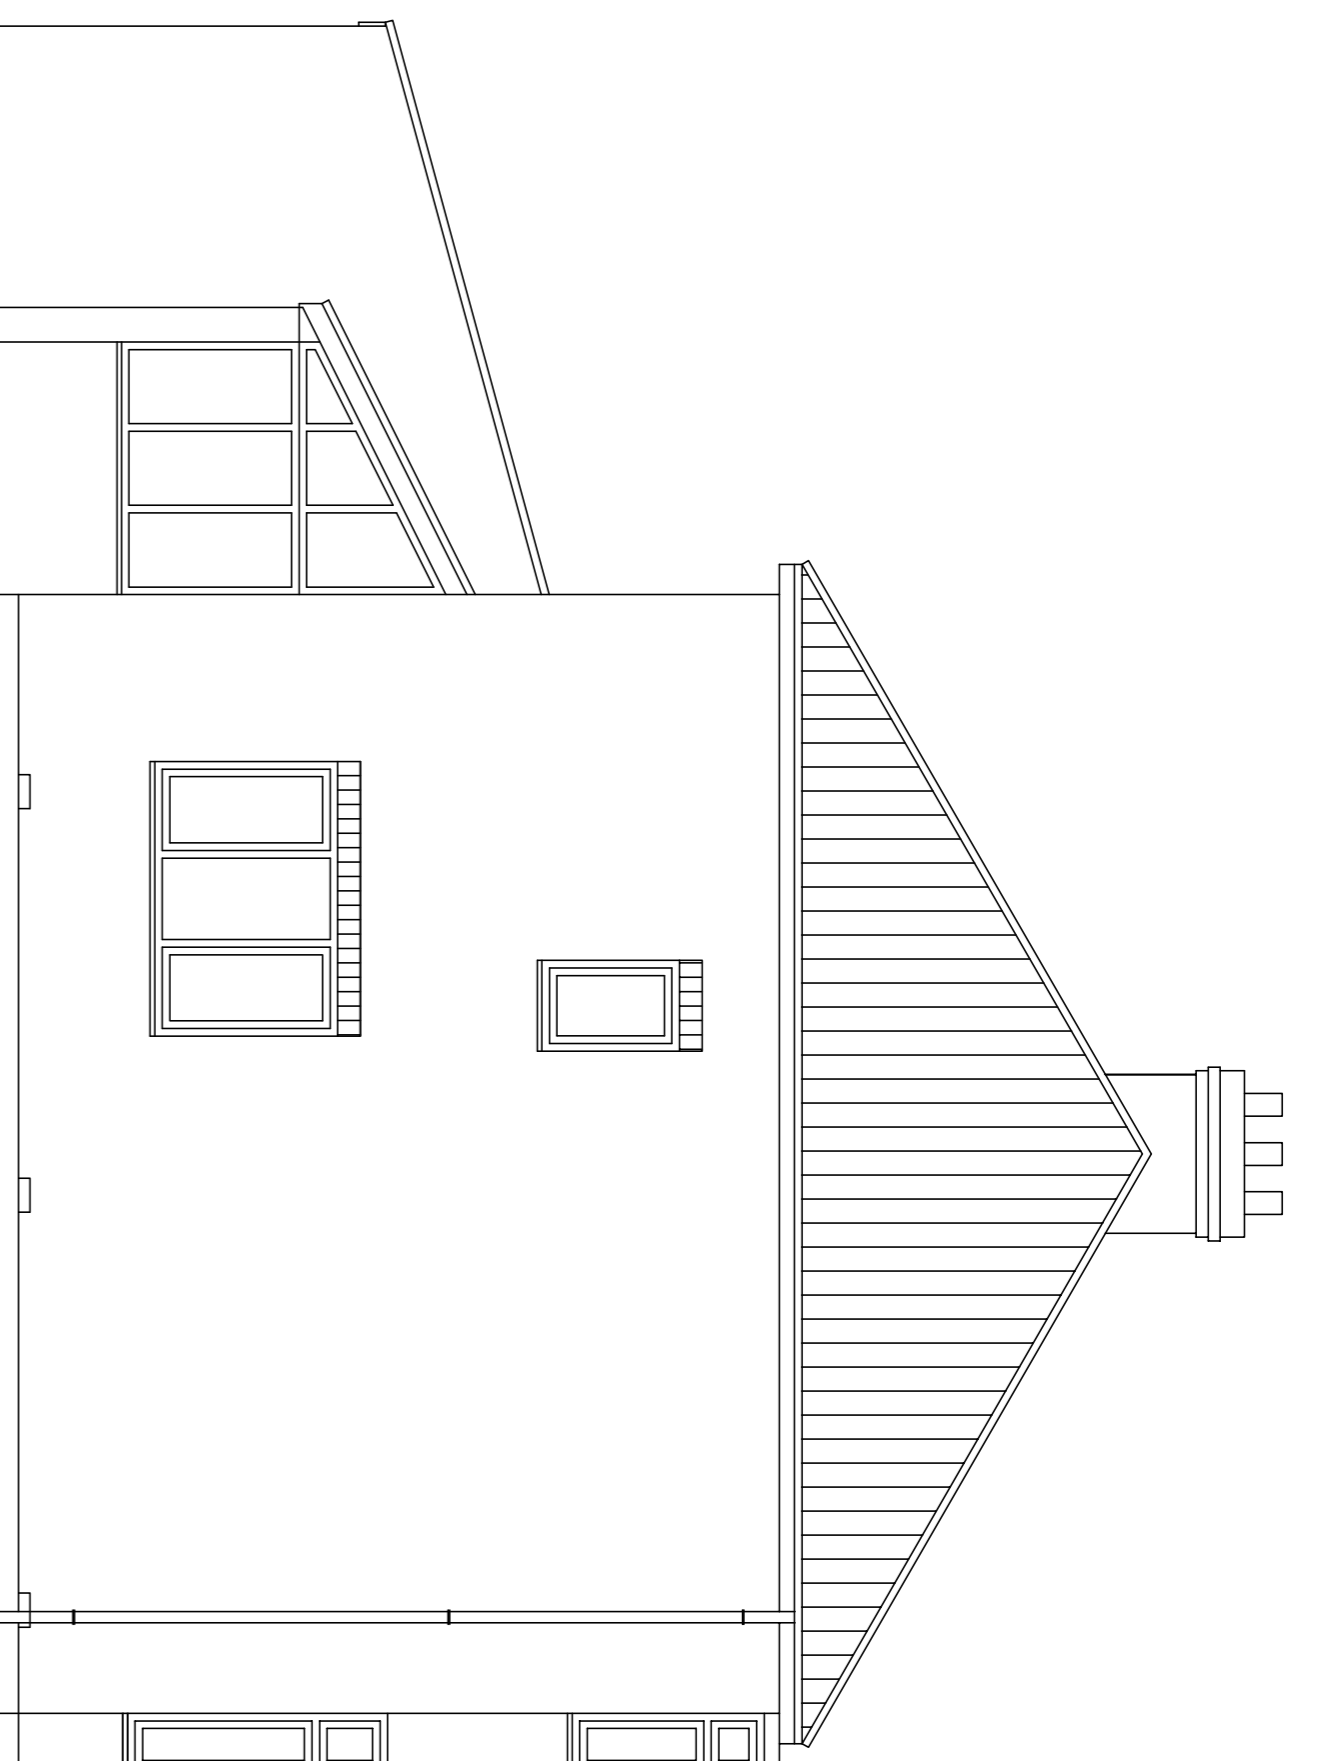


front elevation

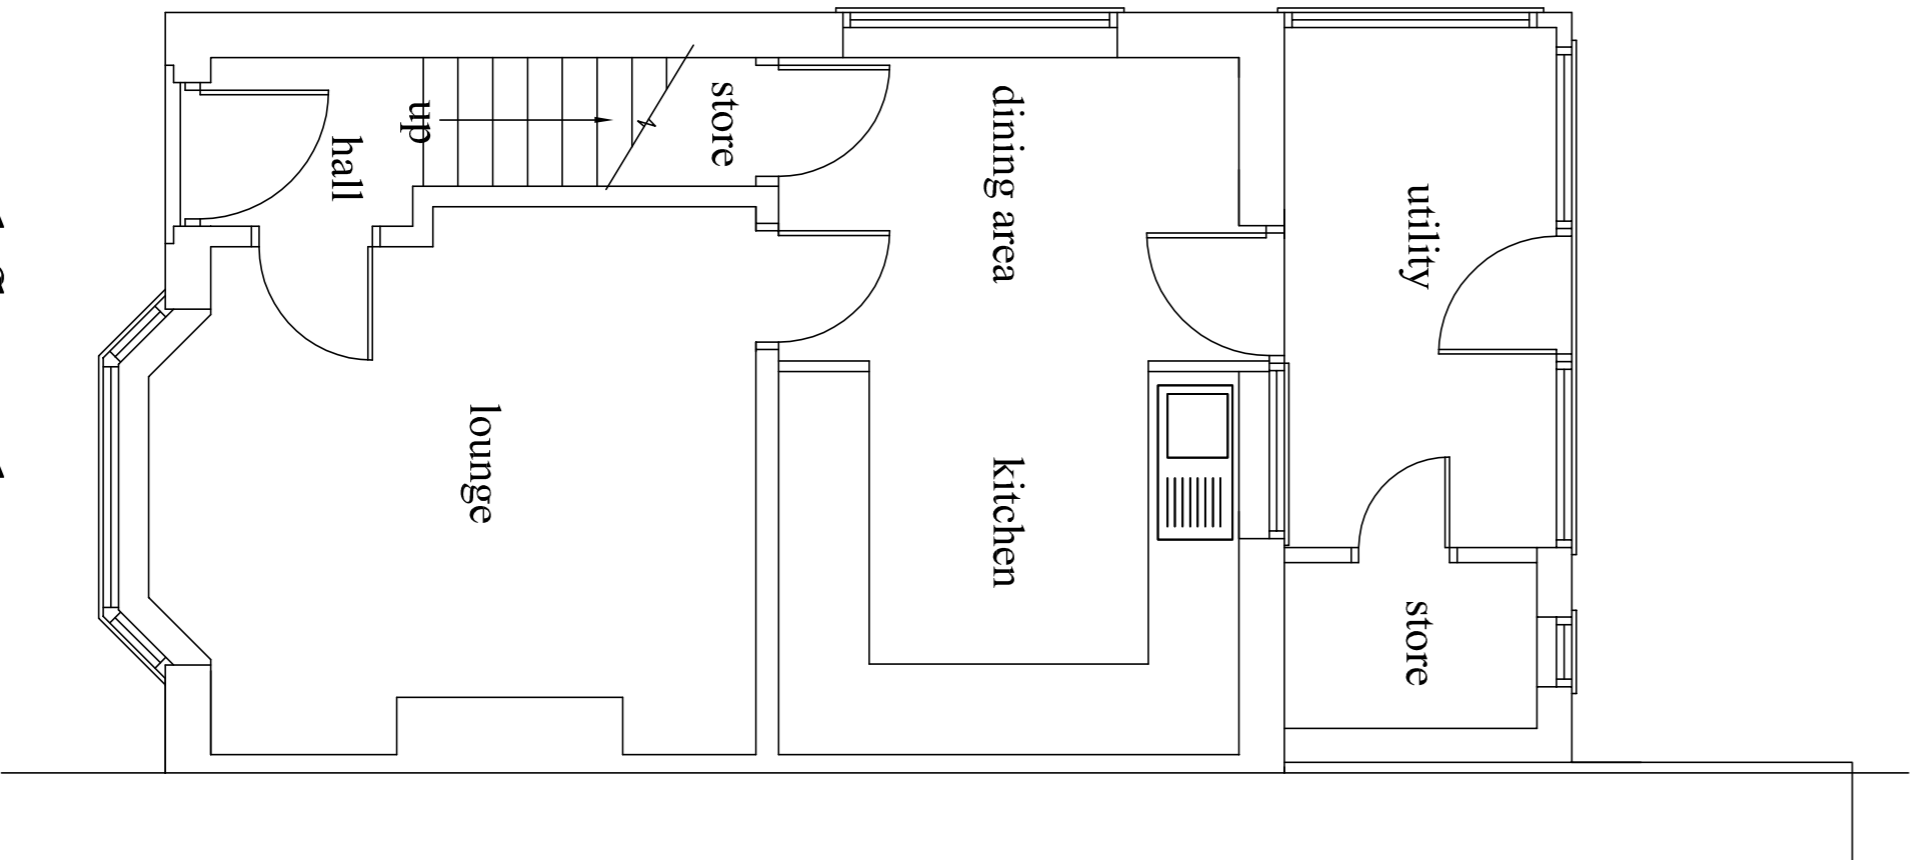


ground floor plan

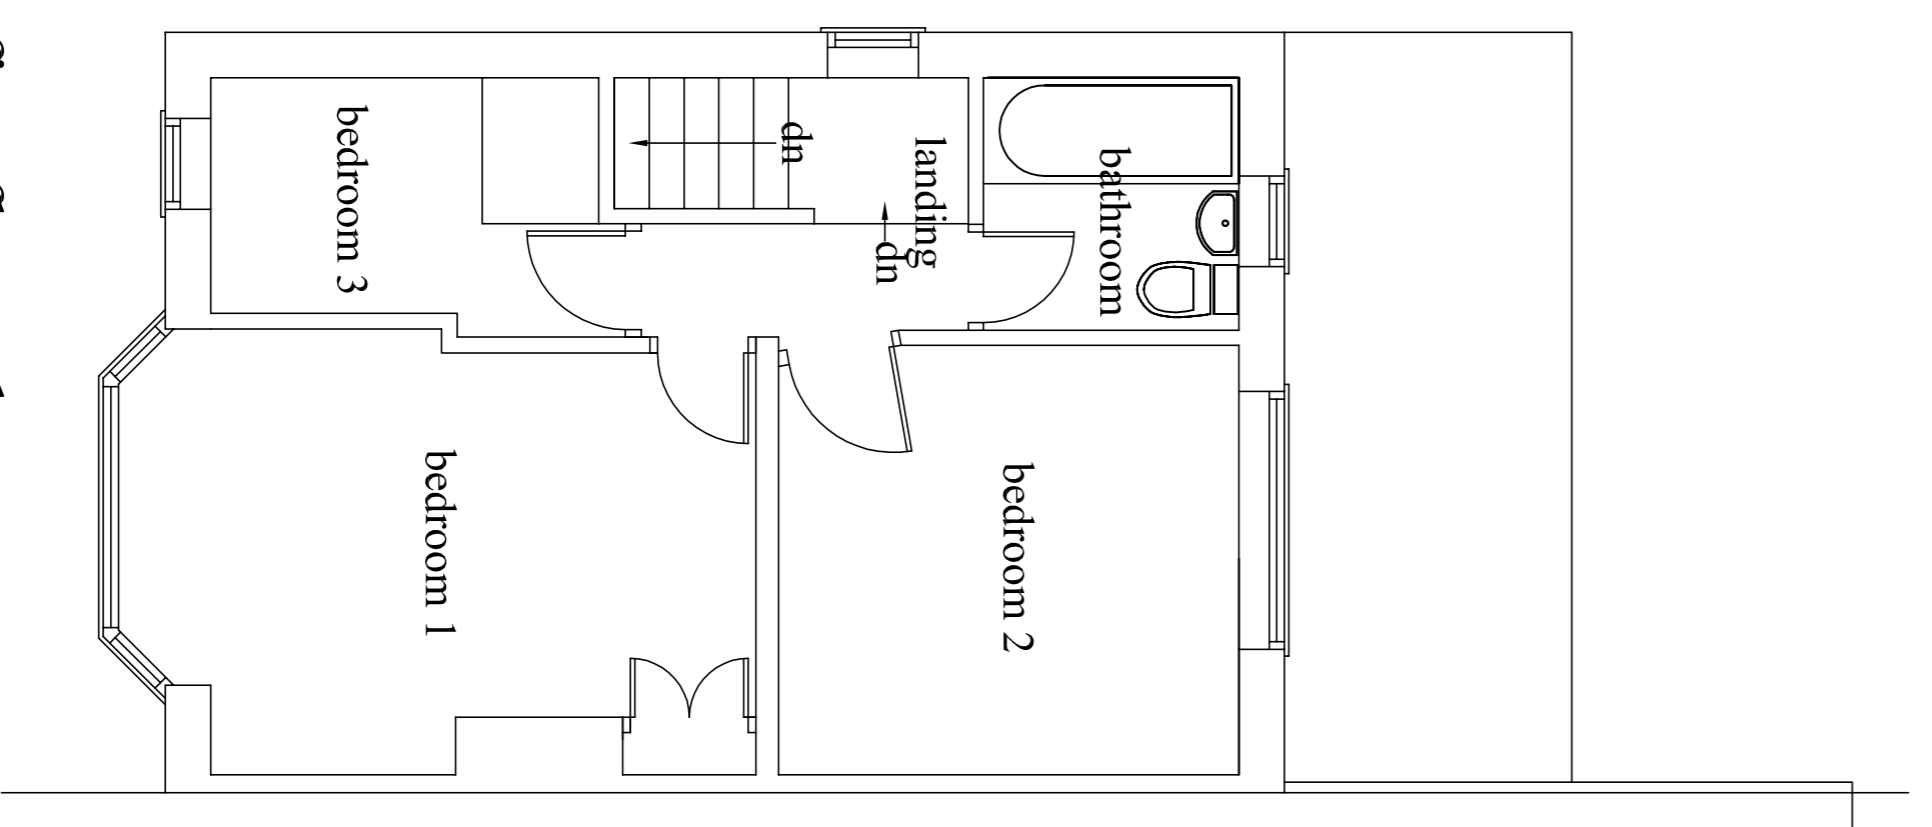

first floor plan

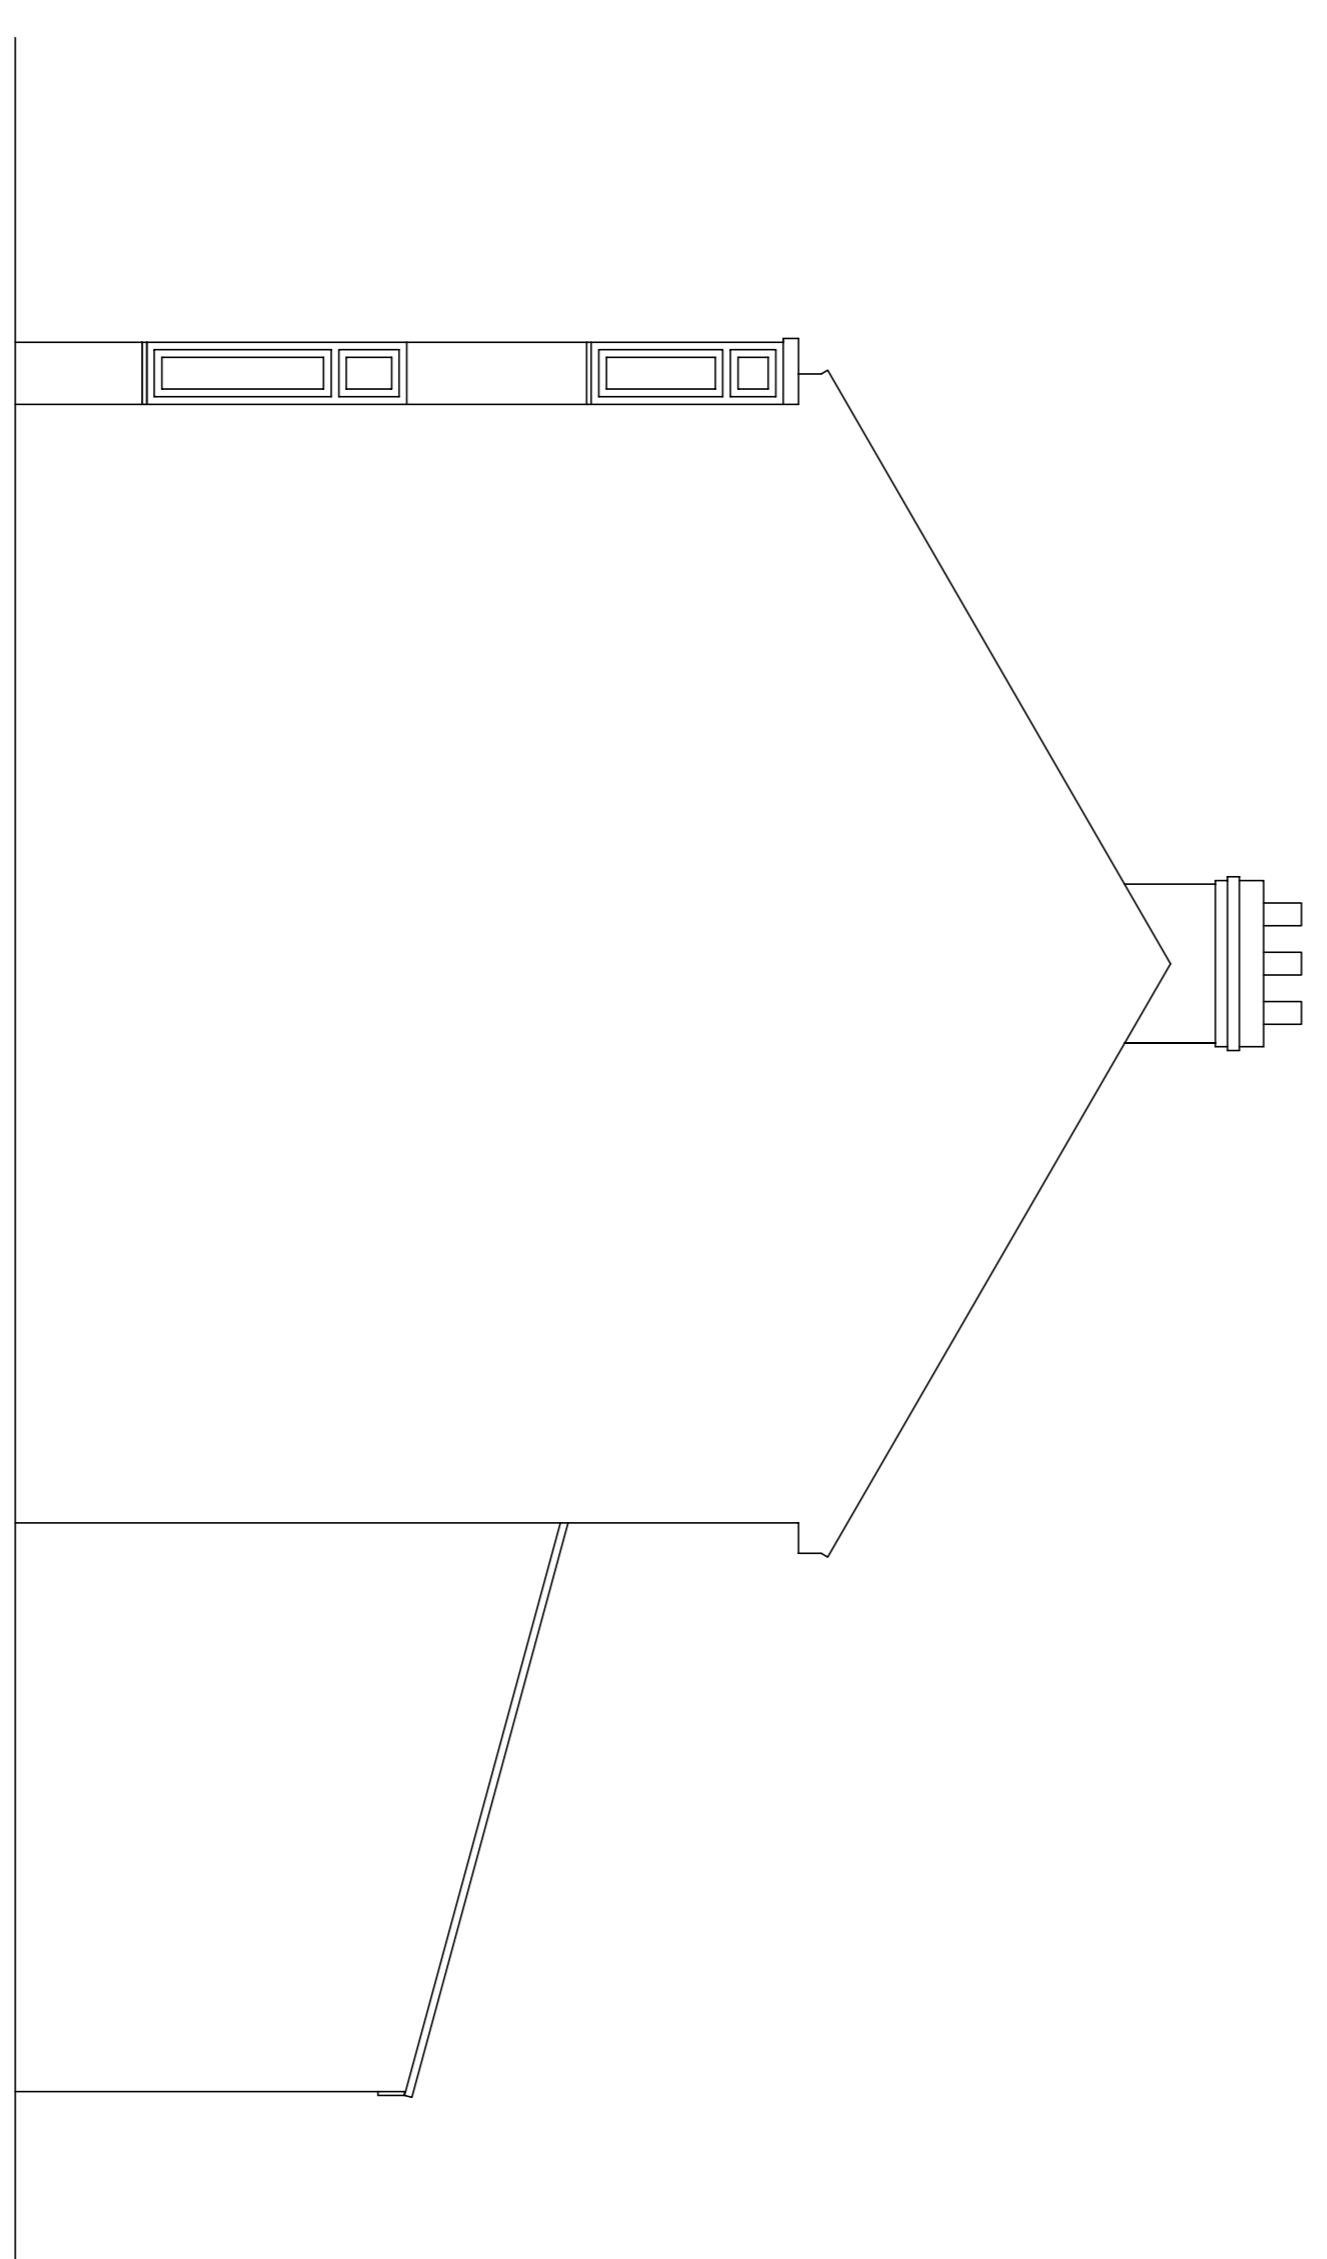

side elevation

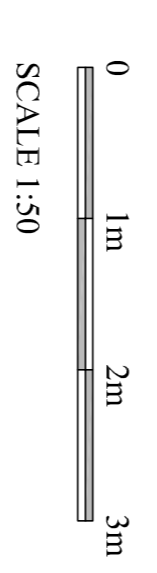

Redent Room
Architectural Drawing Services
 St: 01759 301112 mobile: 07703 185039
 Fax: 01759 321112
 Email: redent.room@redentroom.co.uk

client
 Mr Room

site
 No.34 Tranby Avenue York

job
 Erection of a two storey side and rear extension and ground floor rear extension

drawing
 Existing floor plans and elevations

date	January 2024	drawn by	Rob Room
scale	1:50	rev	
dwg no.	B04 / 2078 / 01		