
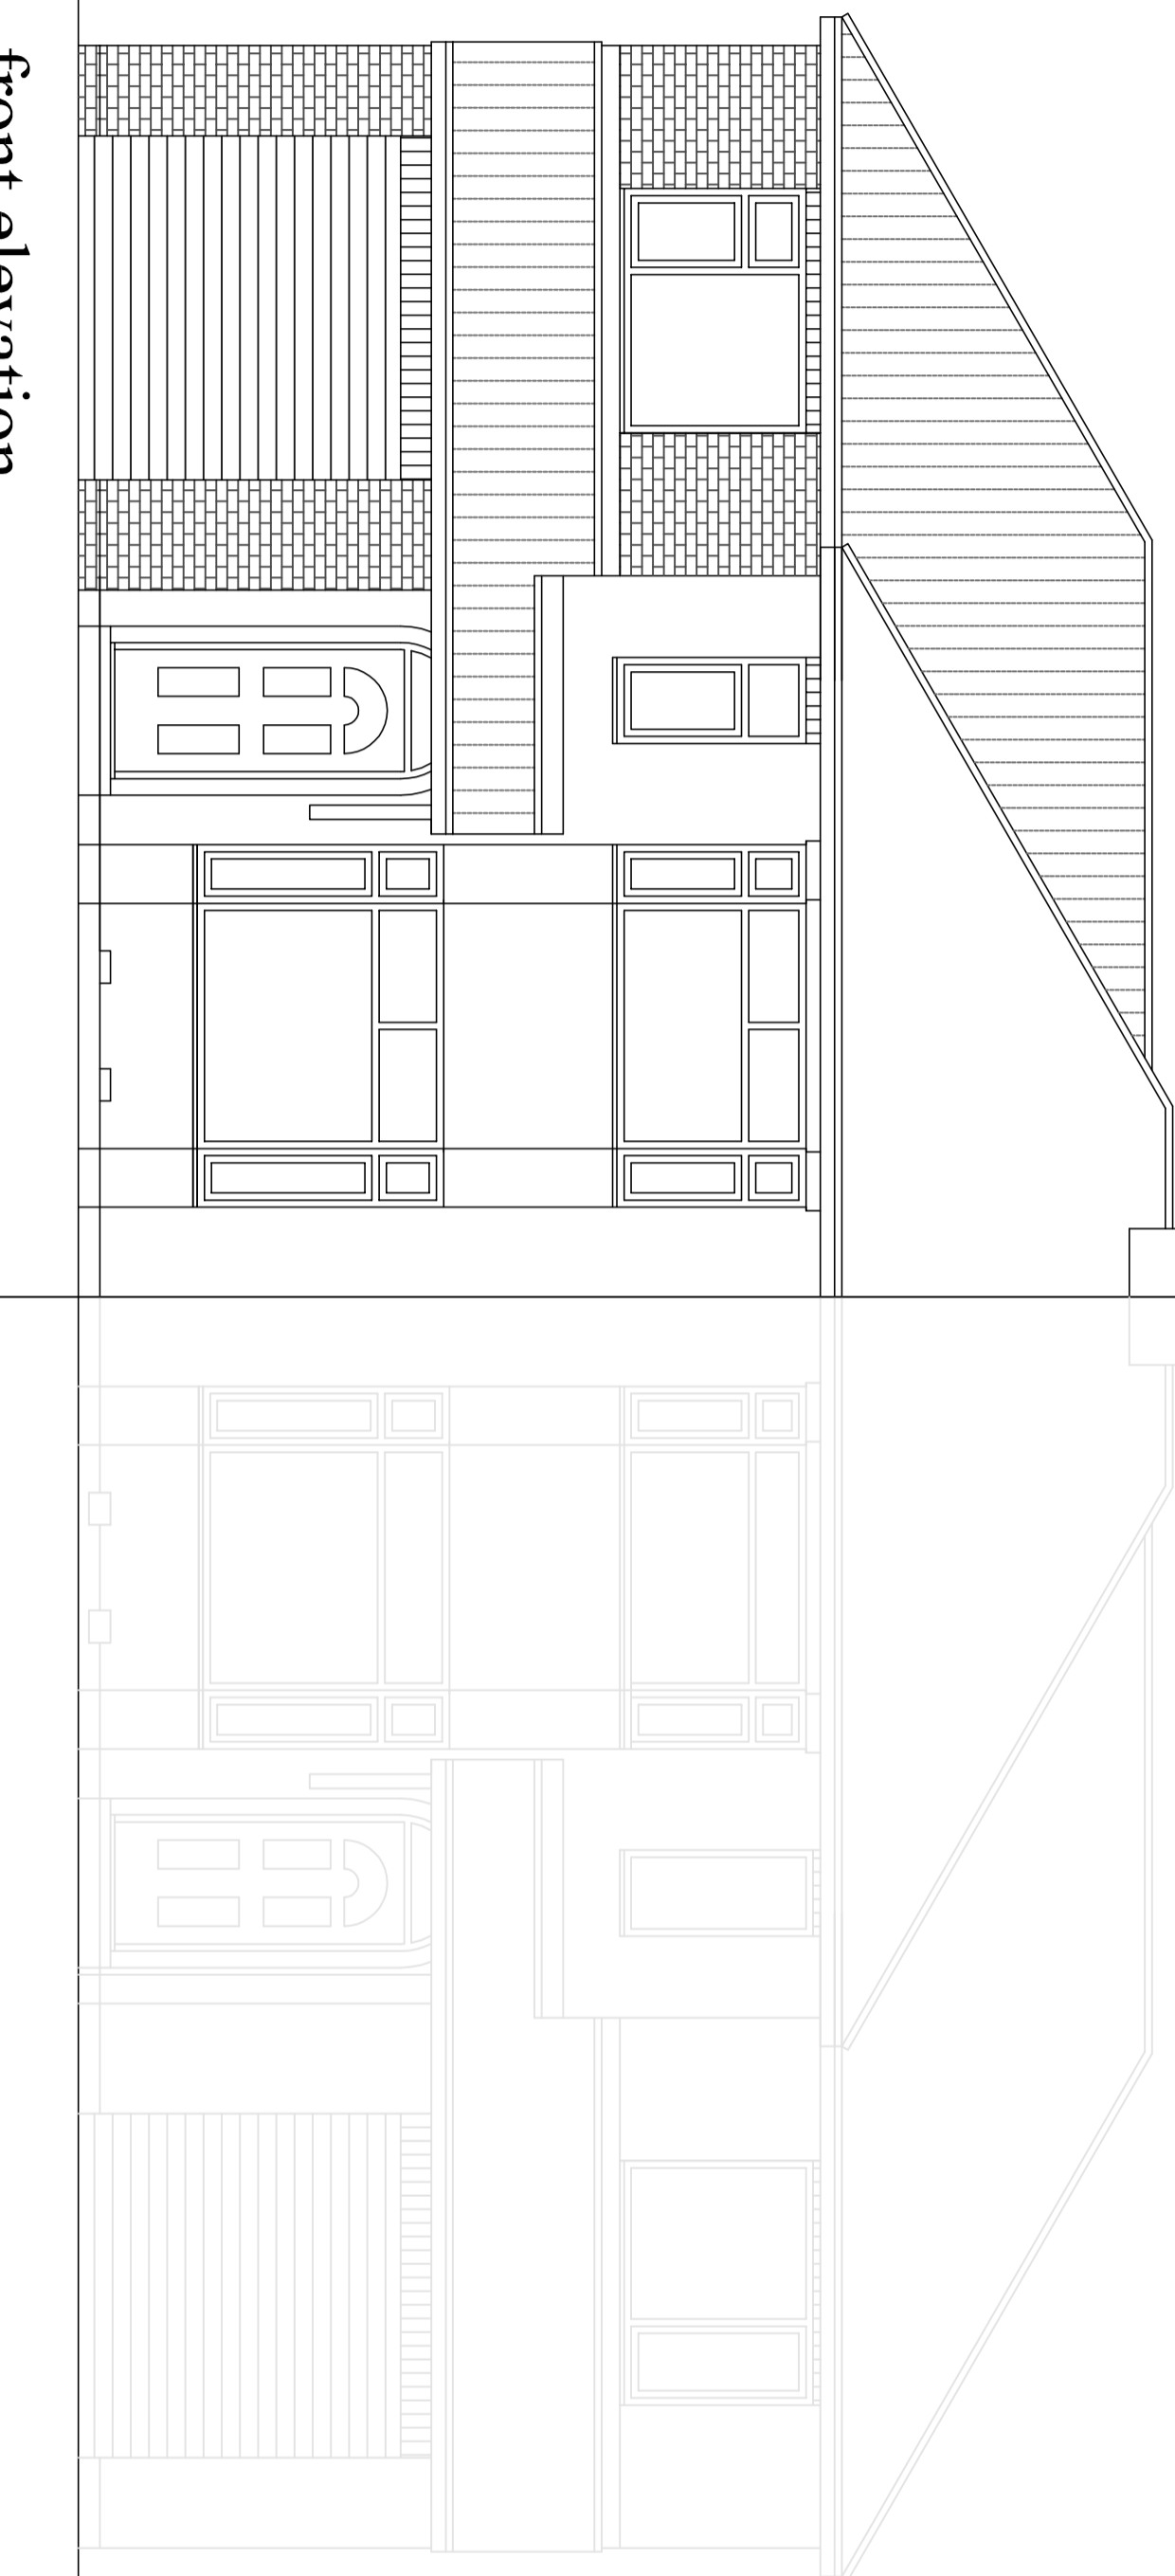


rear elevation

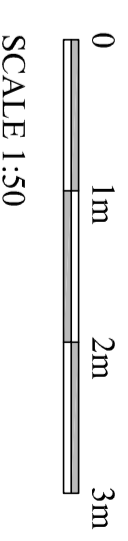

front elevation

*Robert Room
Architectural Drawing
Services*

*tel: 01759 301112 mobile: 07709 185039
fax: 01759 321112*

Email: robert.room@robertroomarchitectural.co.uk

client
Mr Room

site
No.34 Tranby Avenue York

job
Erection of a two storey side and rear extension and ground floor rear extension

drawing
Street scene and relationship with adjacent property

date January 2024

drawn by Rob Room

scale 1:50

rev

drawg no. **B04 / 2078 / 03**