




rear elevation

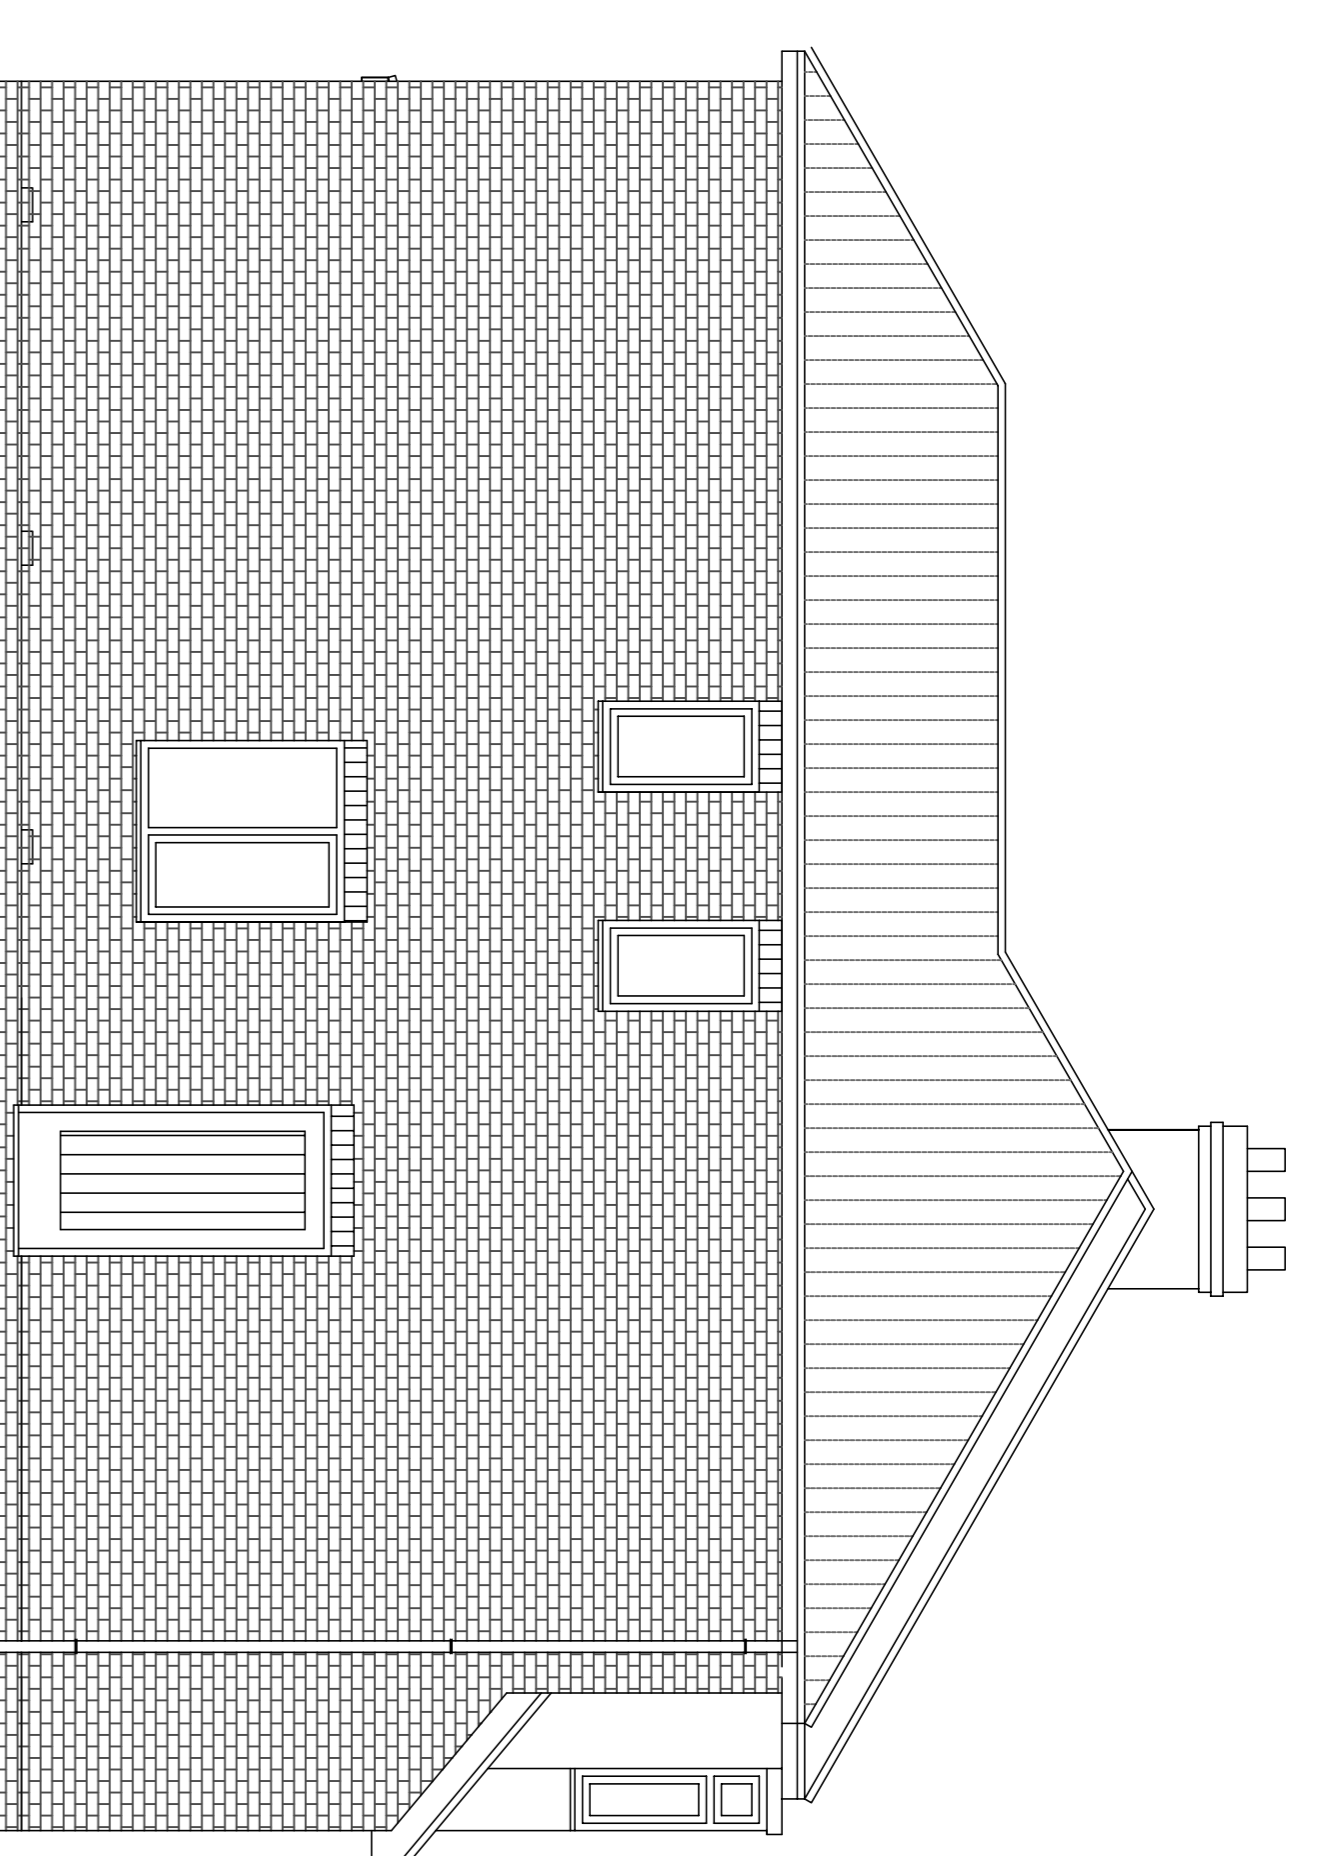


side elevation

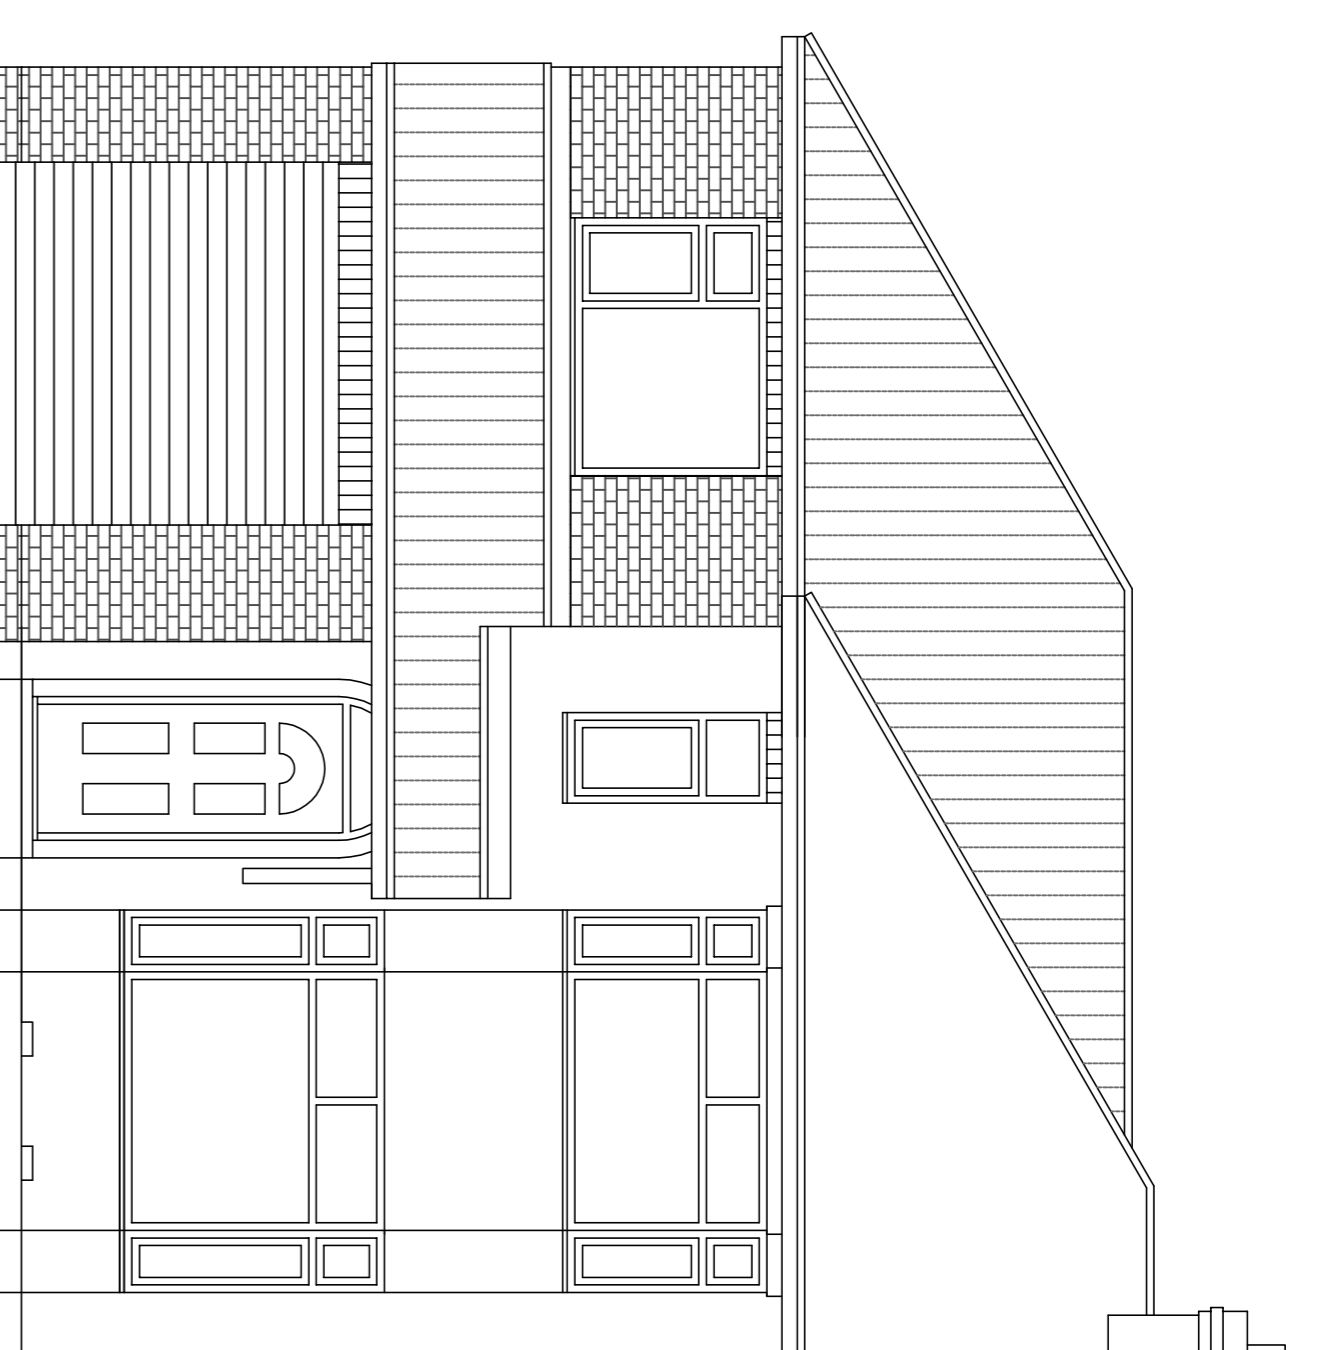


front elevation

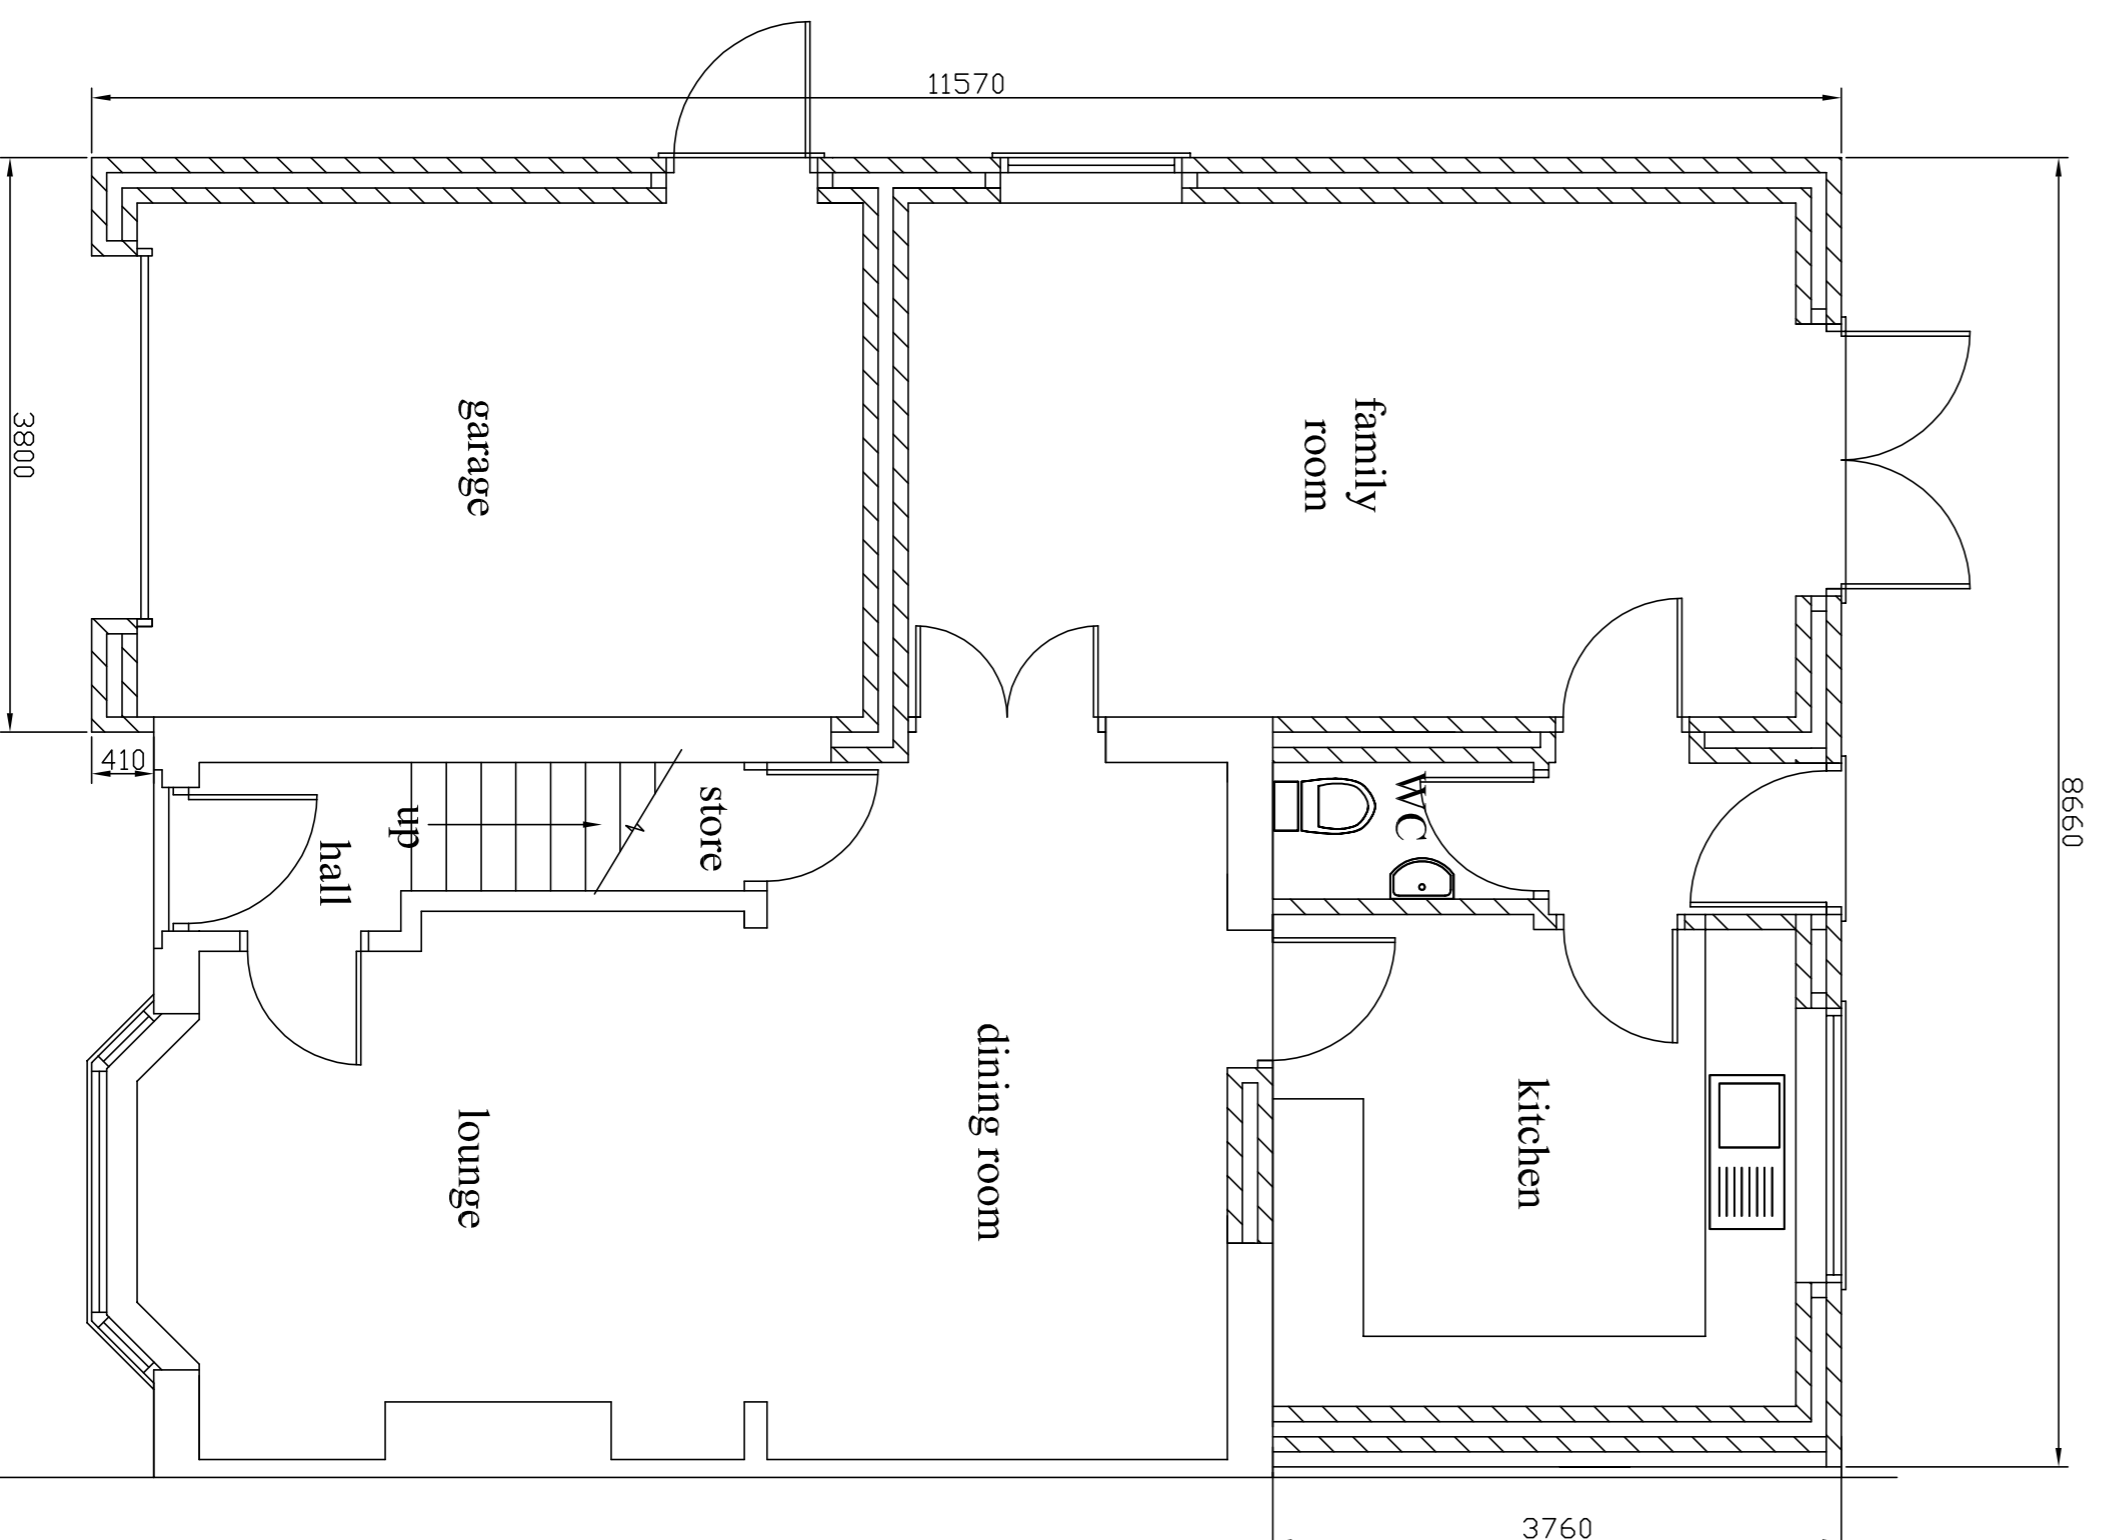


ground floor plan

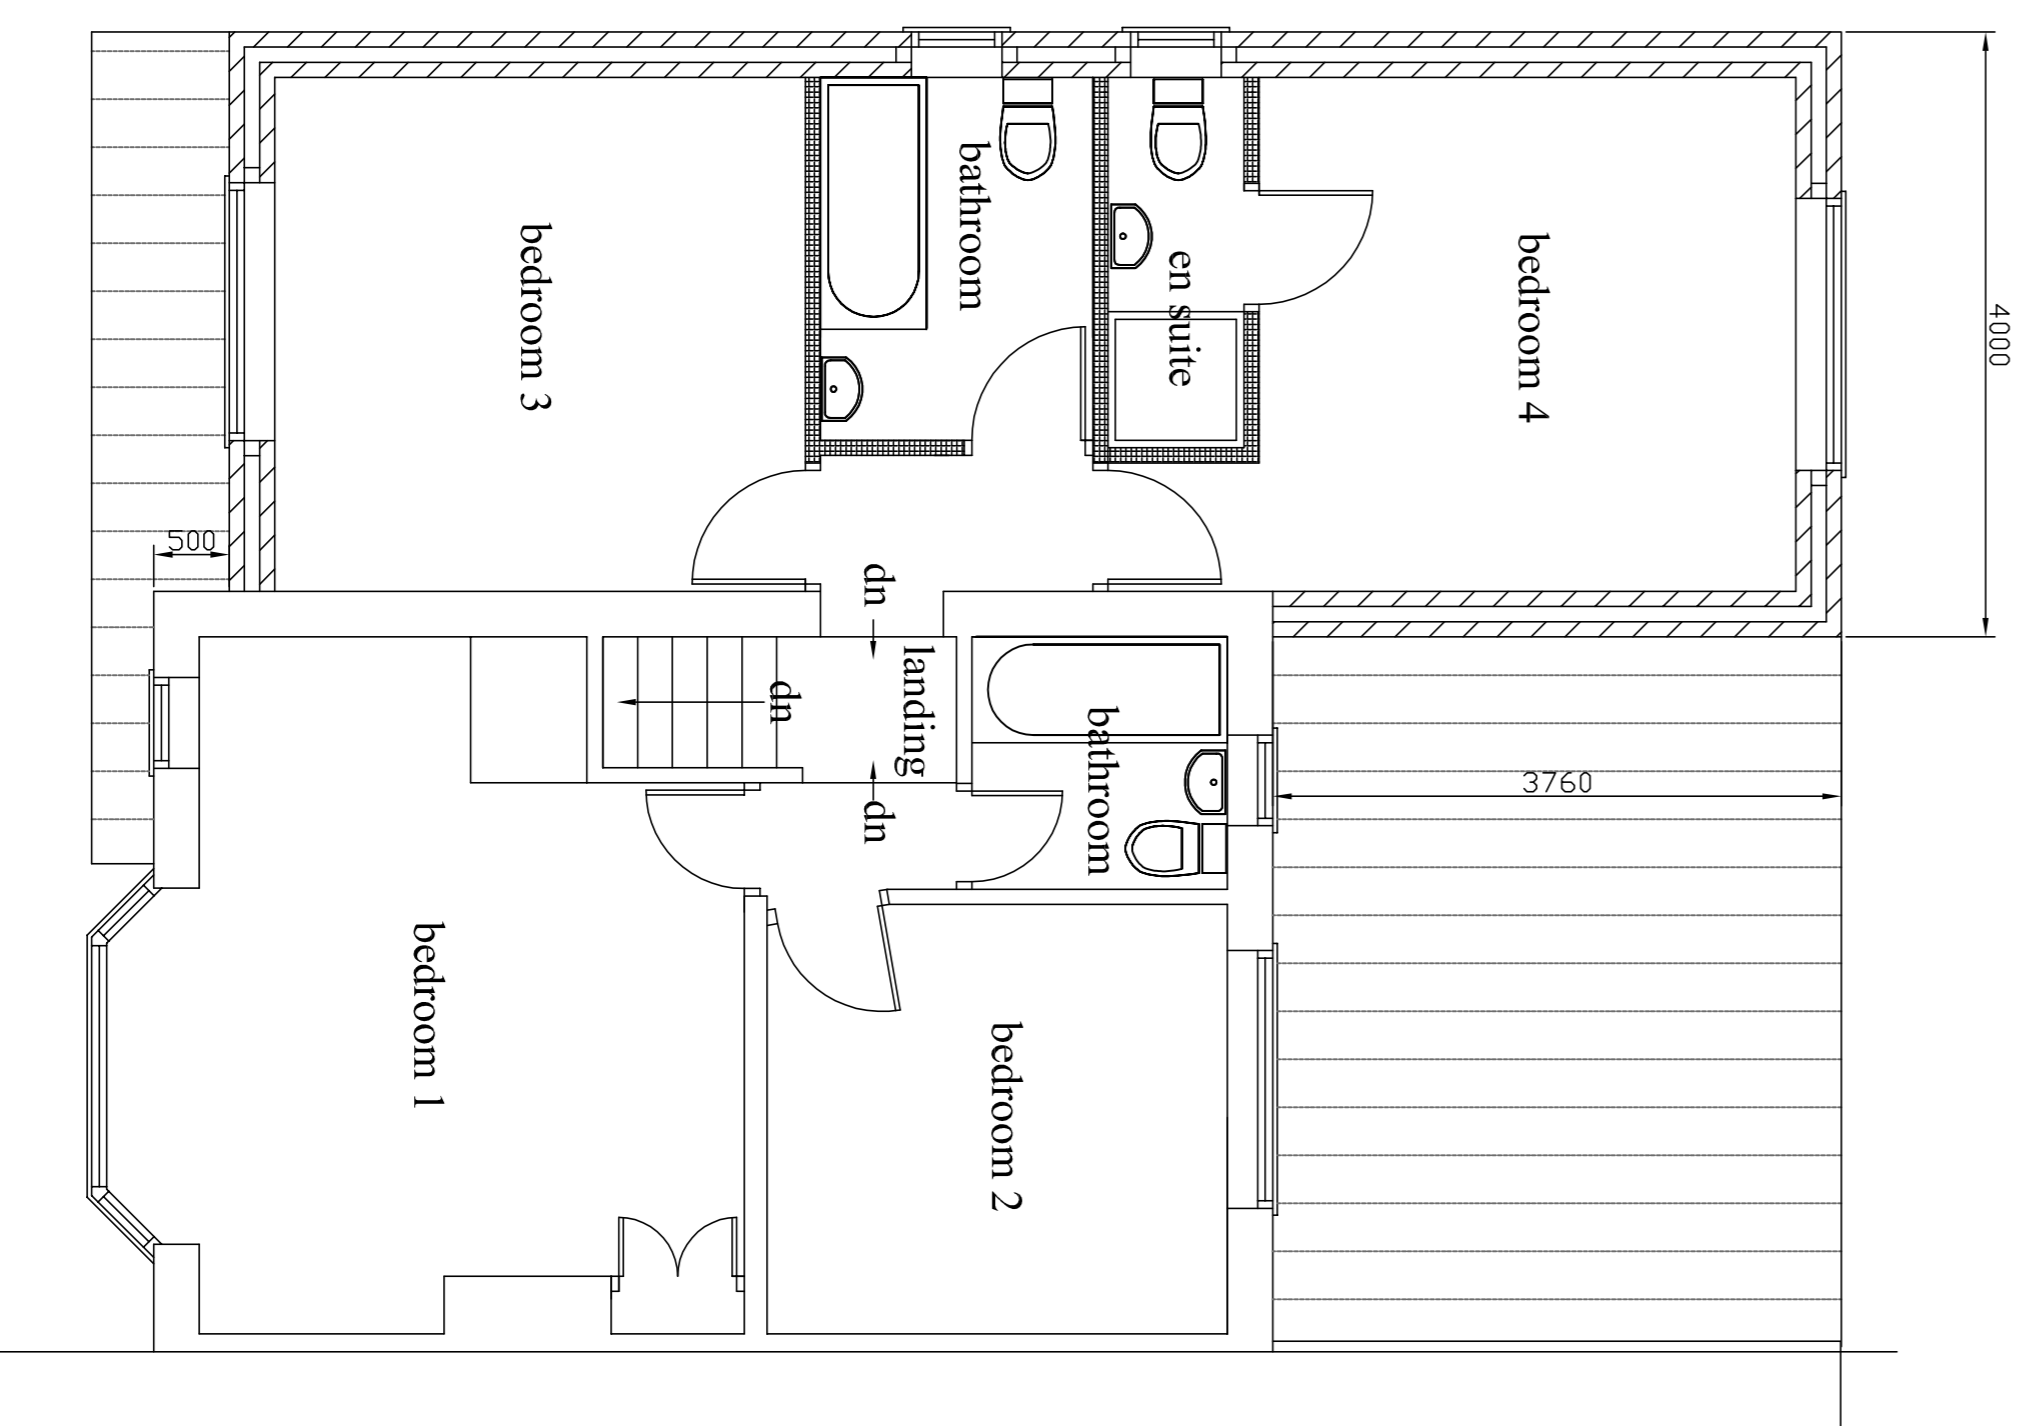

first floor plan

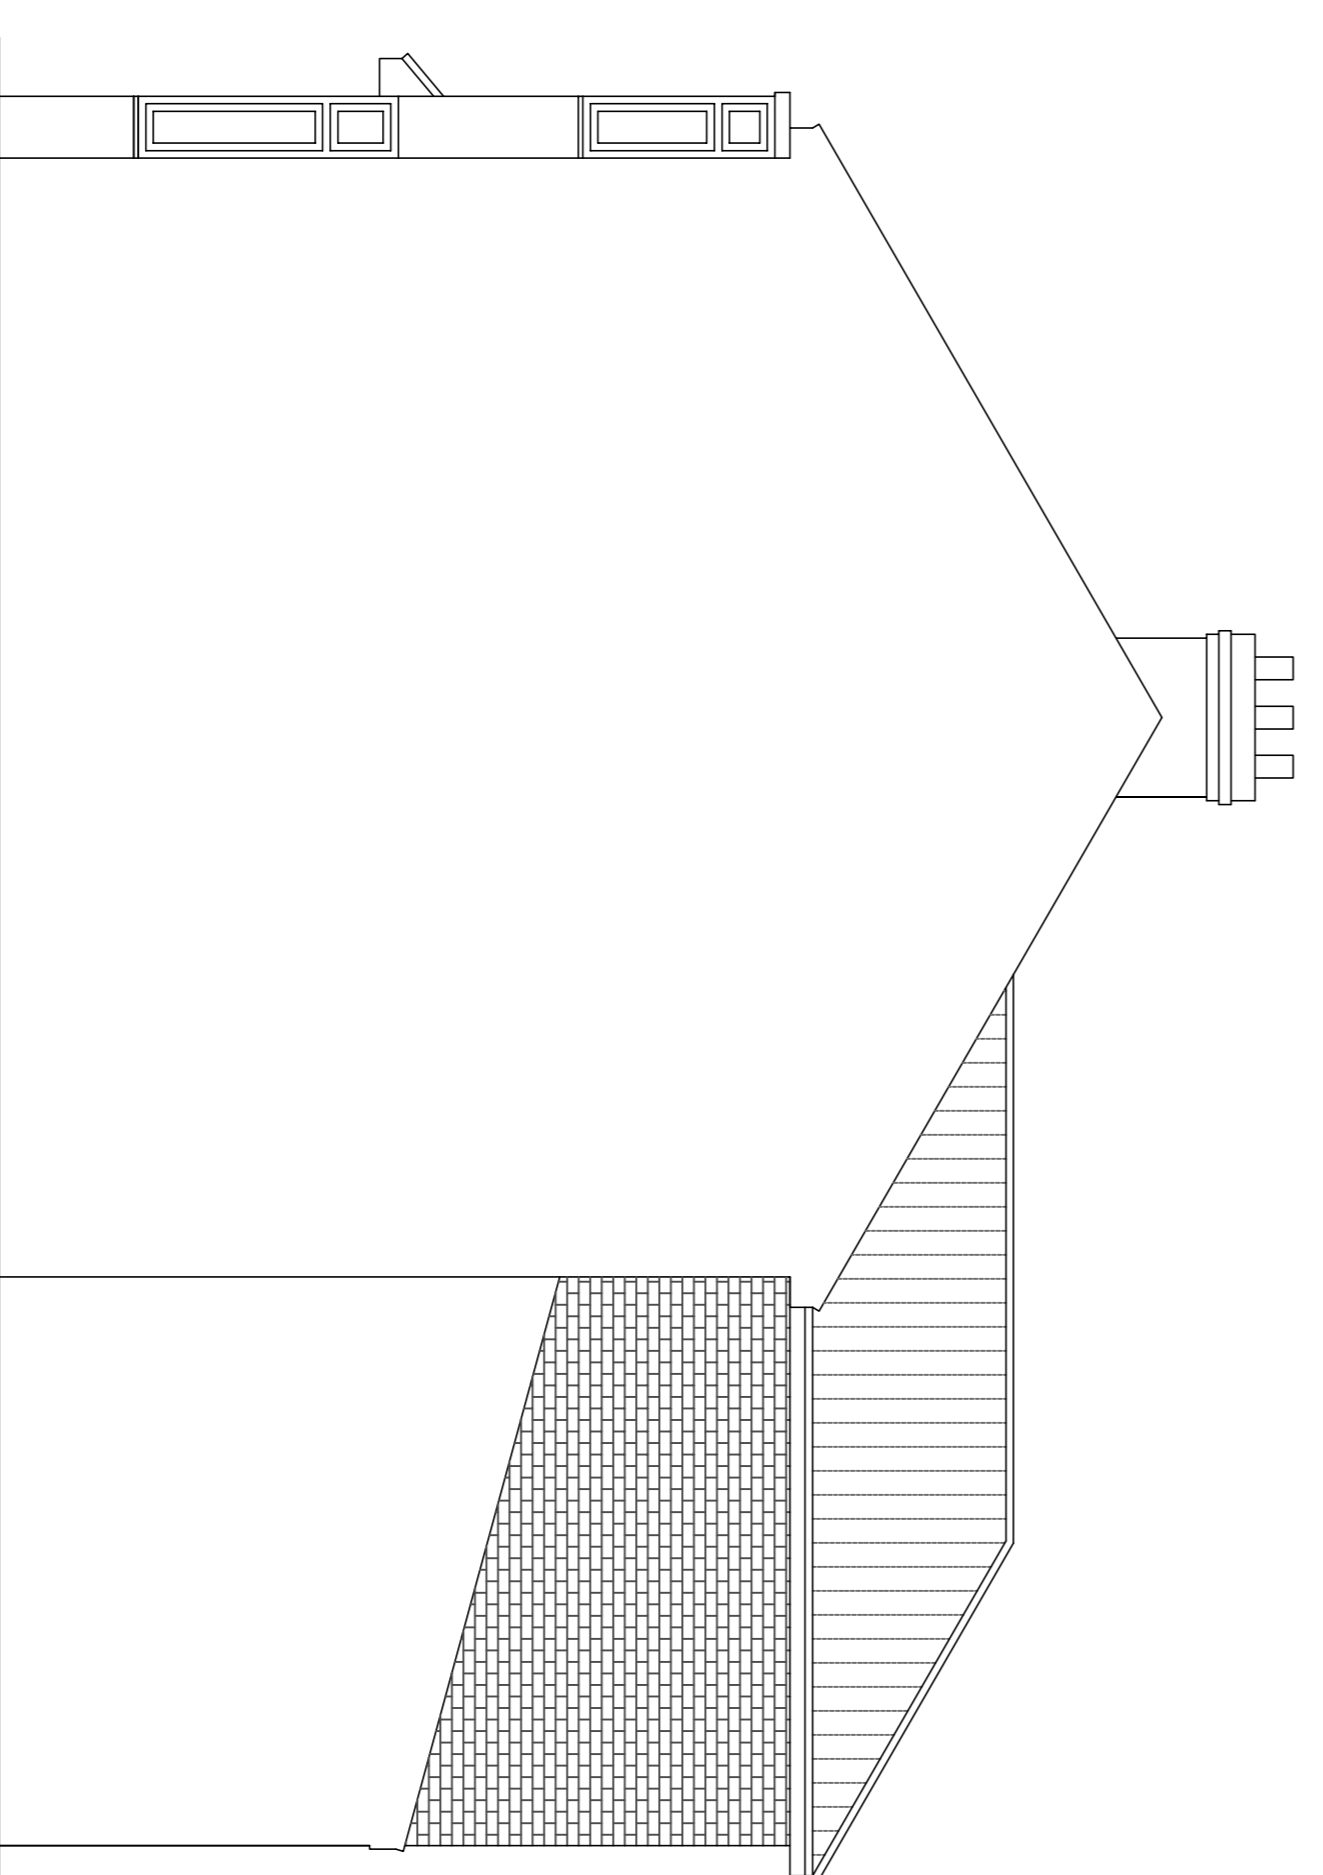

side elevation

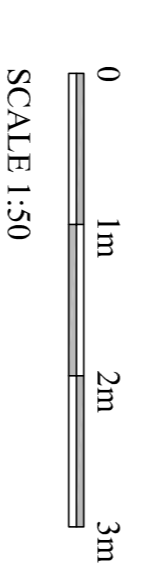

Robent Room
Architectural Drawing Services
 Tel: 01759 301112 mobile: 07703 185039
 Fax: 01759 321112
 Email: robent.room@vodafoneuk.co.uk

client
 Mr Room

site
 No.34 Tranby Avenue York

job
 Erection of a two storey side and rear extension and ground floor rear extension

drawing
 Proposed floor plans and elevations

date January 2024 drawn by Rob Room

scale 1:50 rev

dwg no. B04 / 2078 / 02