




Side Elevation

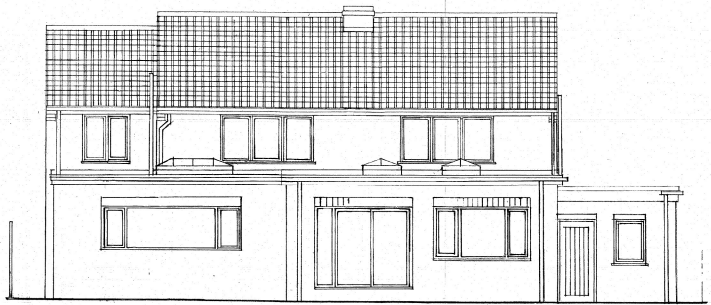

Back Elevation

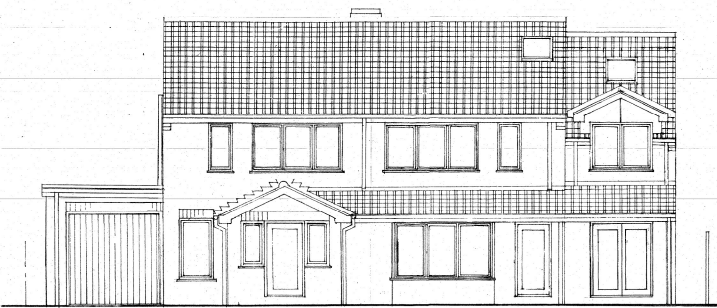

Front Elevation

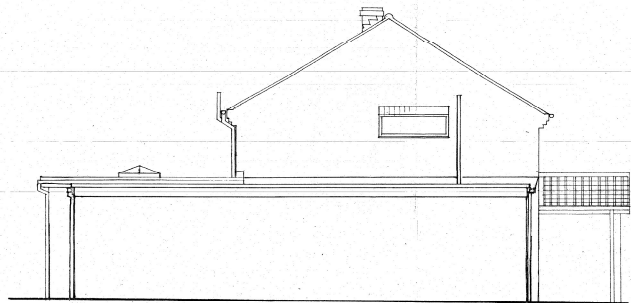

Side Elevation

Revisions

Client Mr & Mrs D Godfrey	
Job Proposed Alterations 57 Temple Lane, Capmonthorpe	
Drawing Elevations As Proposed	
Scale 1:50	Date Nov 2023
Drawn by 7/11/23	Check by MJT
Mark Toner RIBA Chartered Architect 22 Stroud Road, New York, LI 01904/02017	