



Ground Floor (1:100)

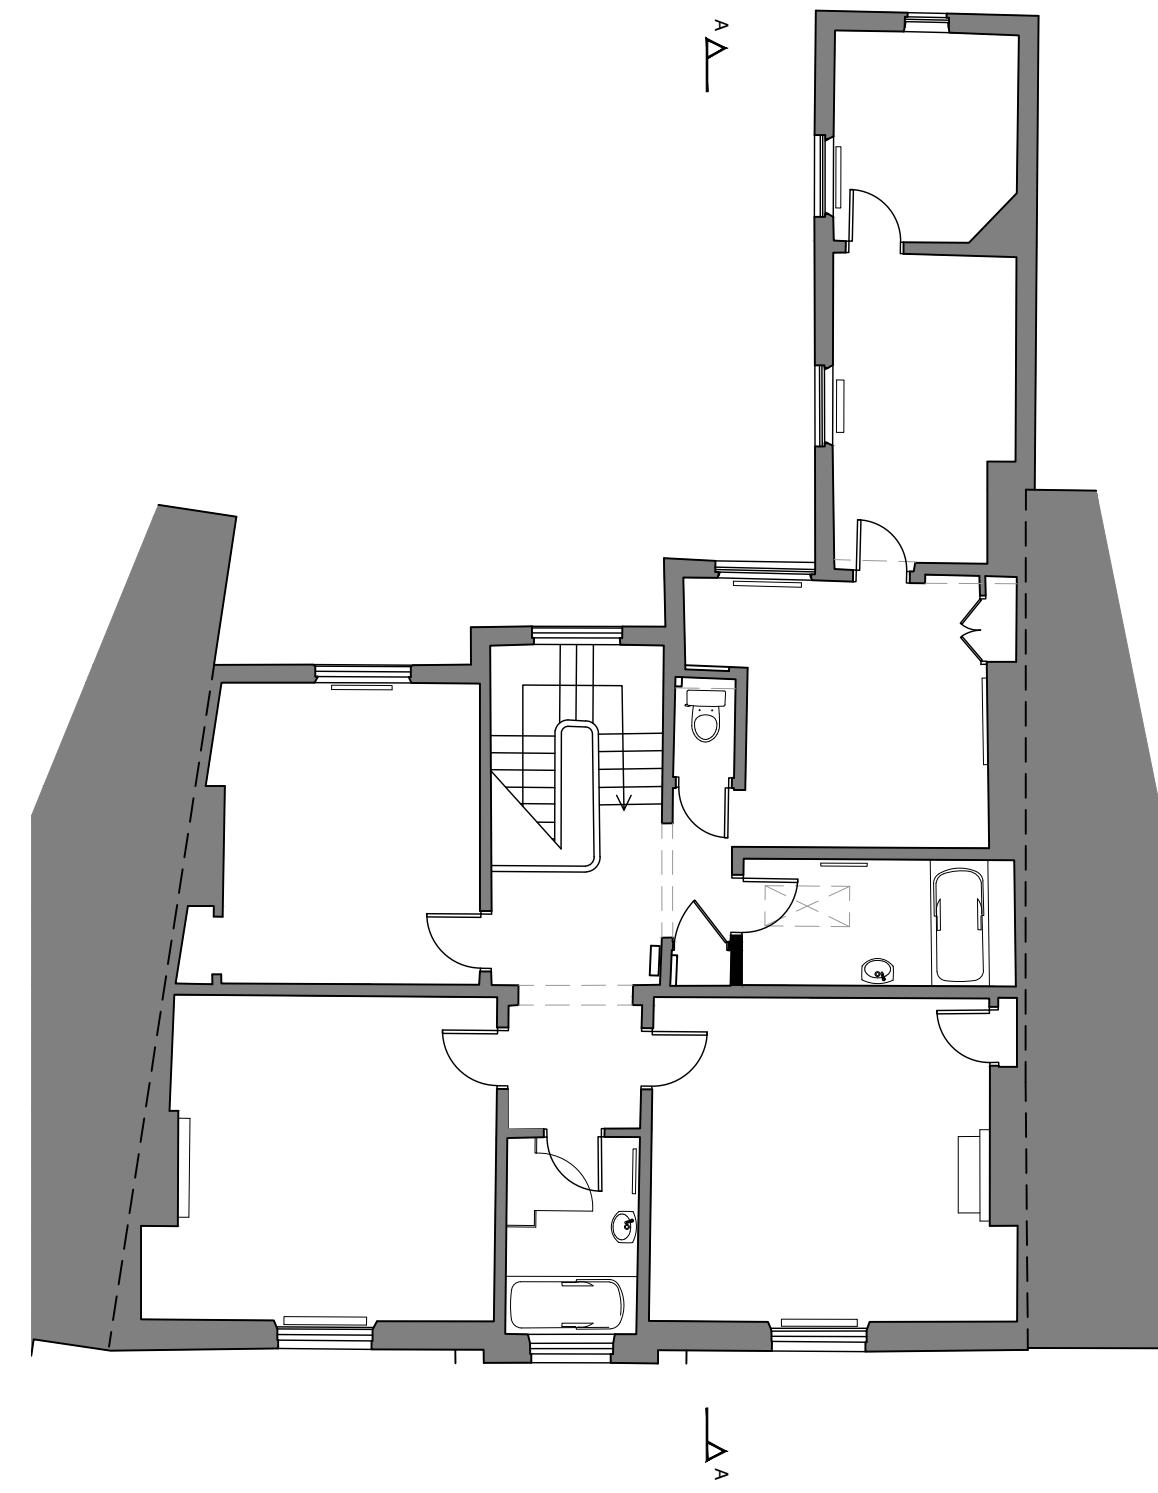

First Floor (1:100)

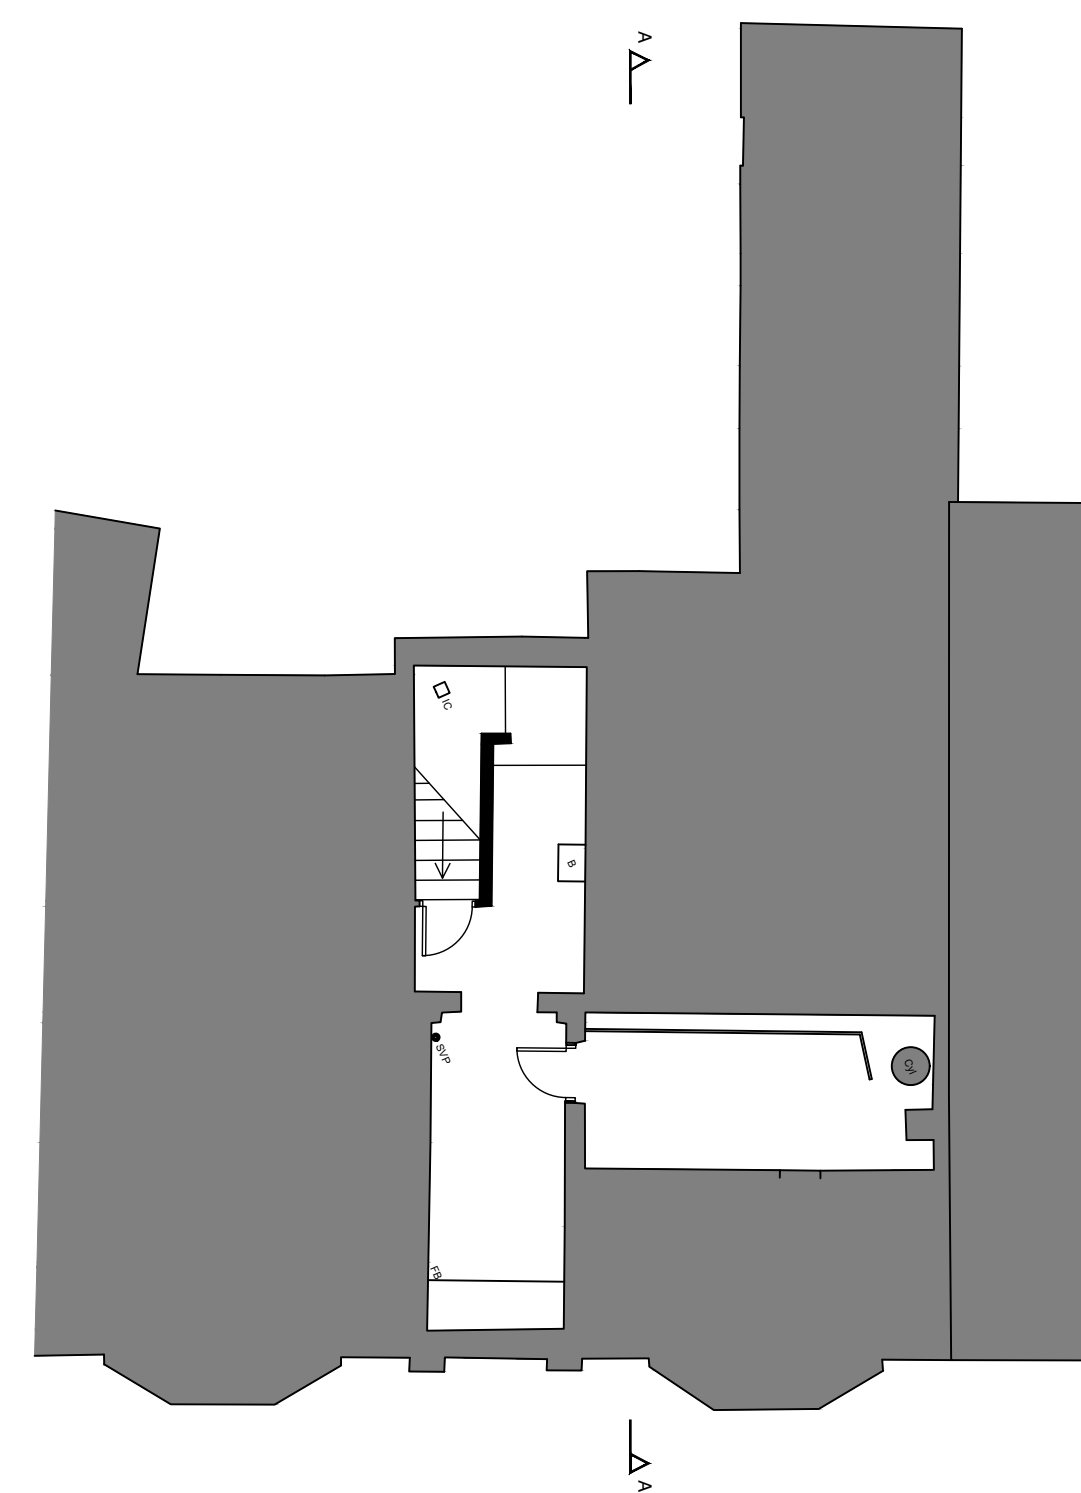


Basement (1:100)




Site Plan (1:500)



Rear Elevation (1:100)

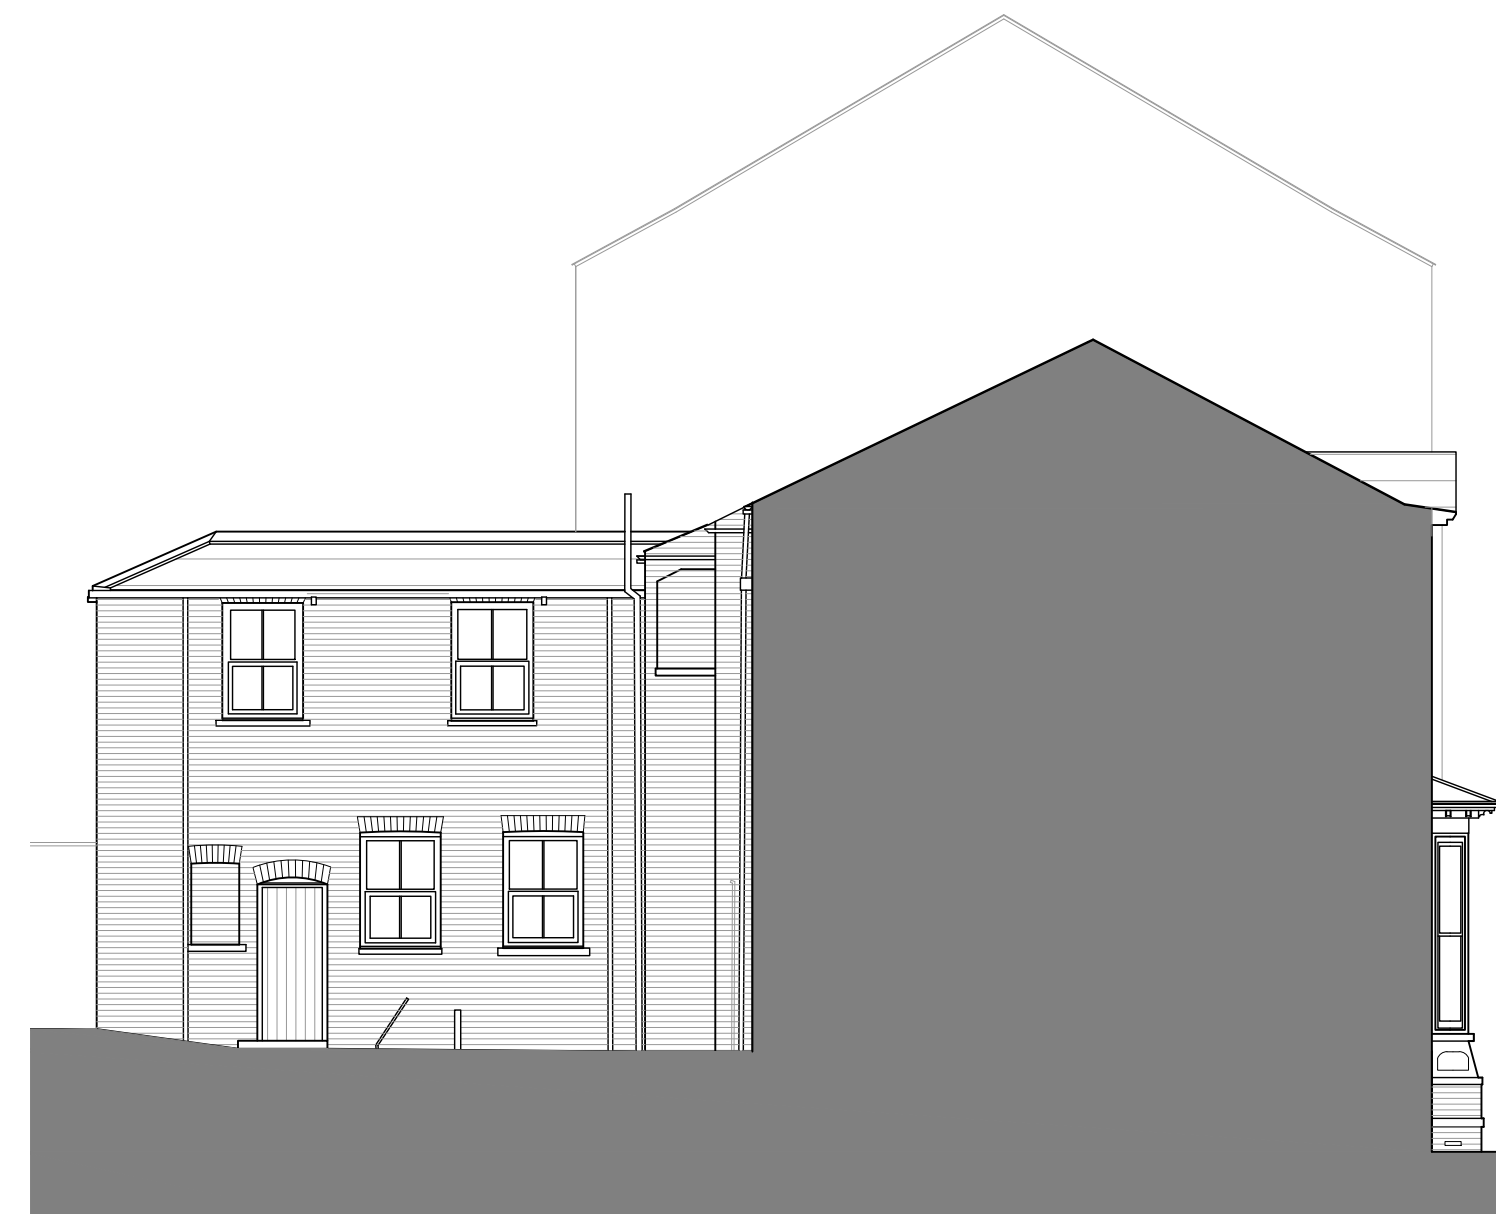

Side Elevation (1:100)

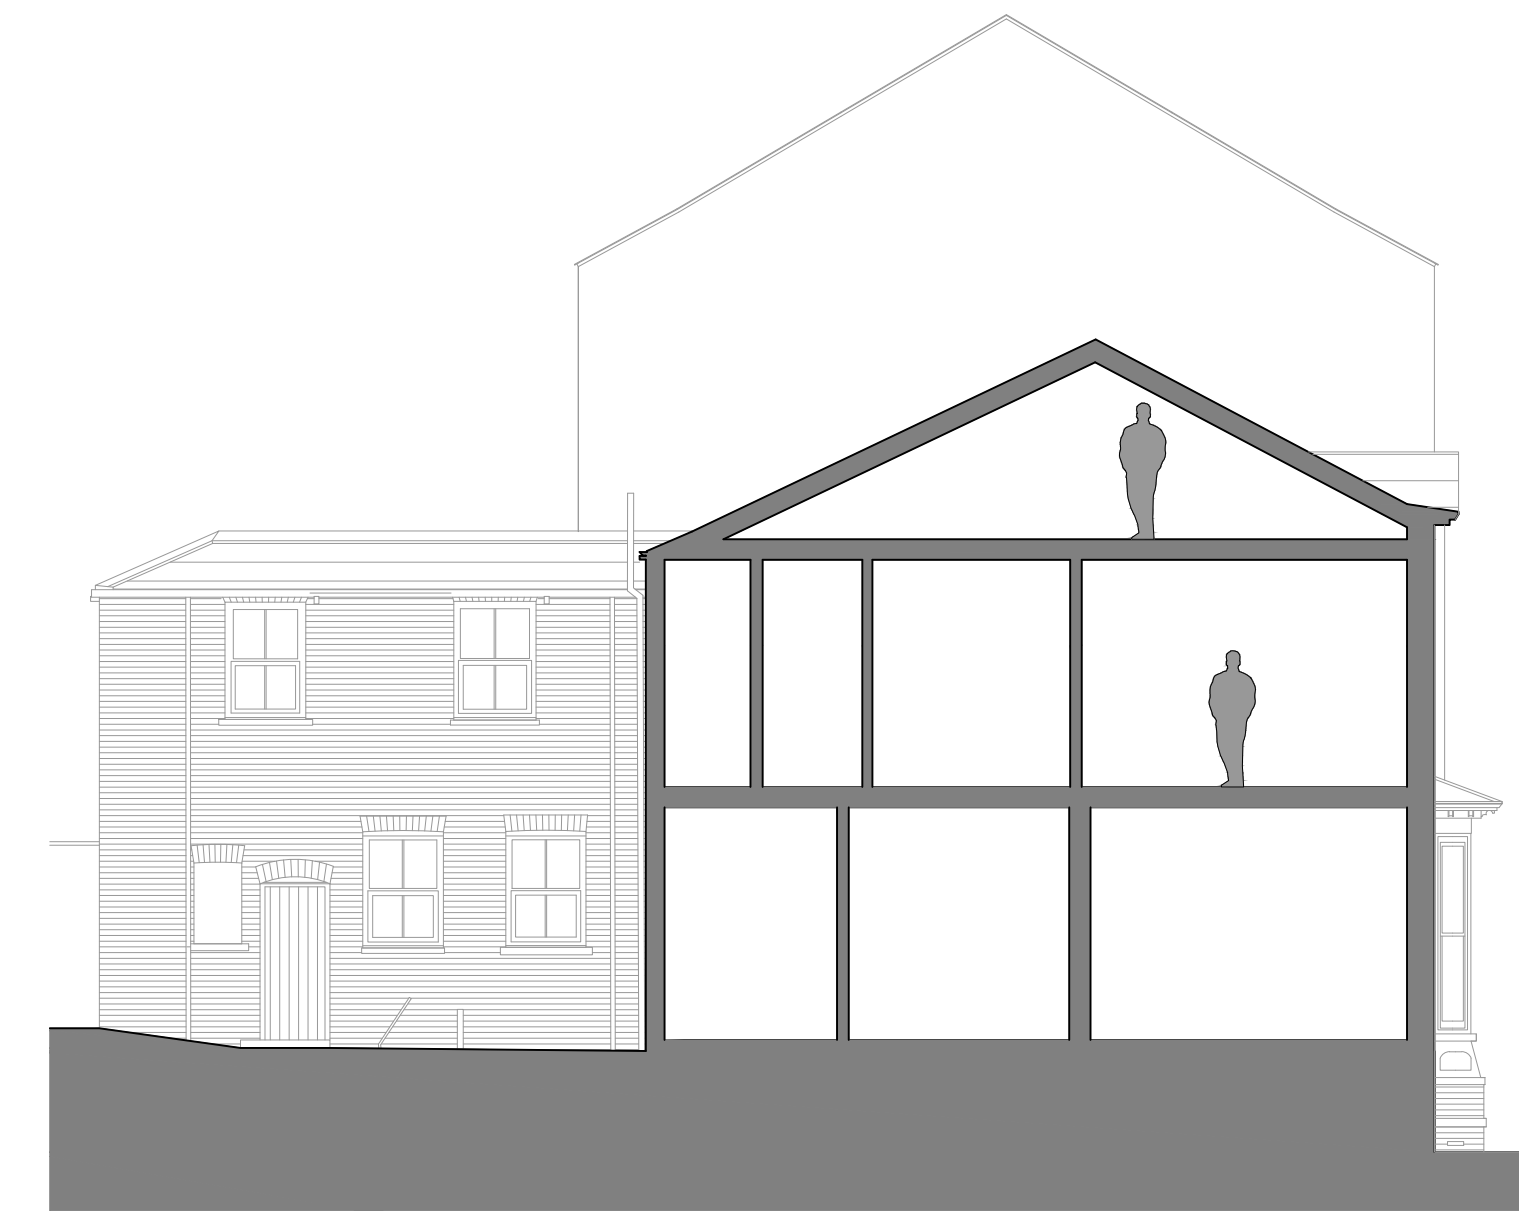

Section (1:100)

Rev	Description	Date	By
Status: Planning Drawings			
Client: Mr D & Mrs L Amende			
Project: 14 Huntington Road York			
Title: Existing Plans, Elevations and Section			
Project No.:	Drawing No.:	Rev.:	
383	3-001	-	
Scale: Various@A1		Date: 16.01.2024	
Drawn: LG		Check: DM	

