



Site Plan (1:1250)

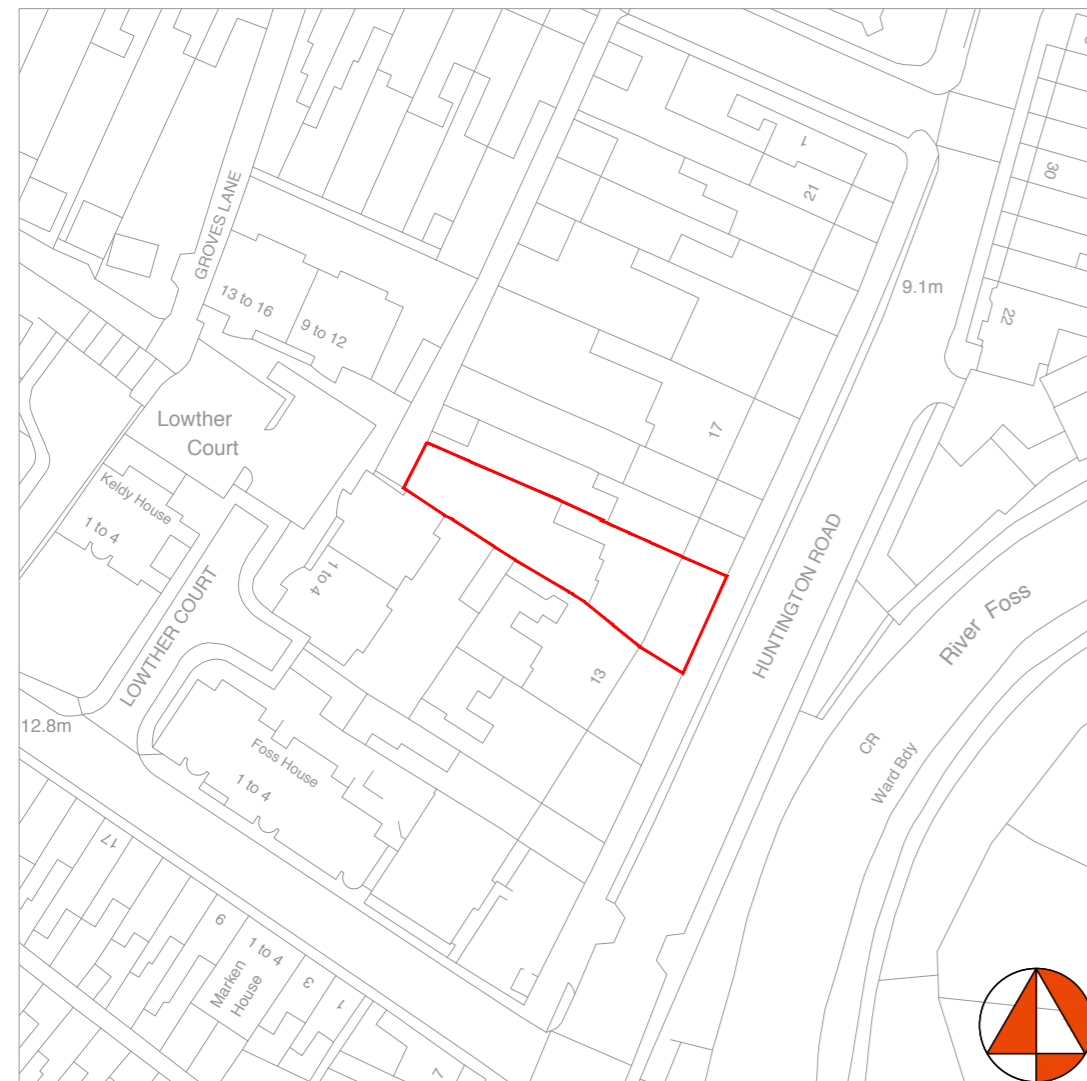

Site Plan (1:1000)

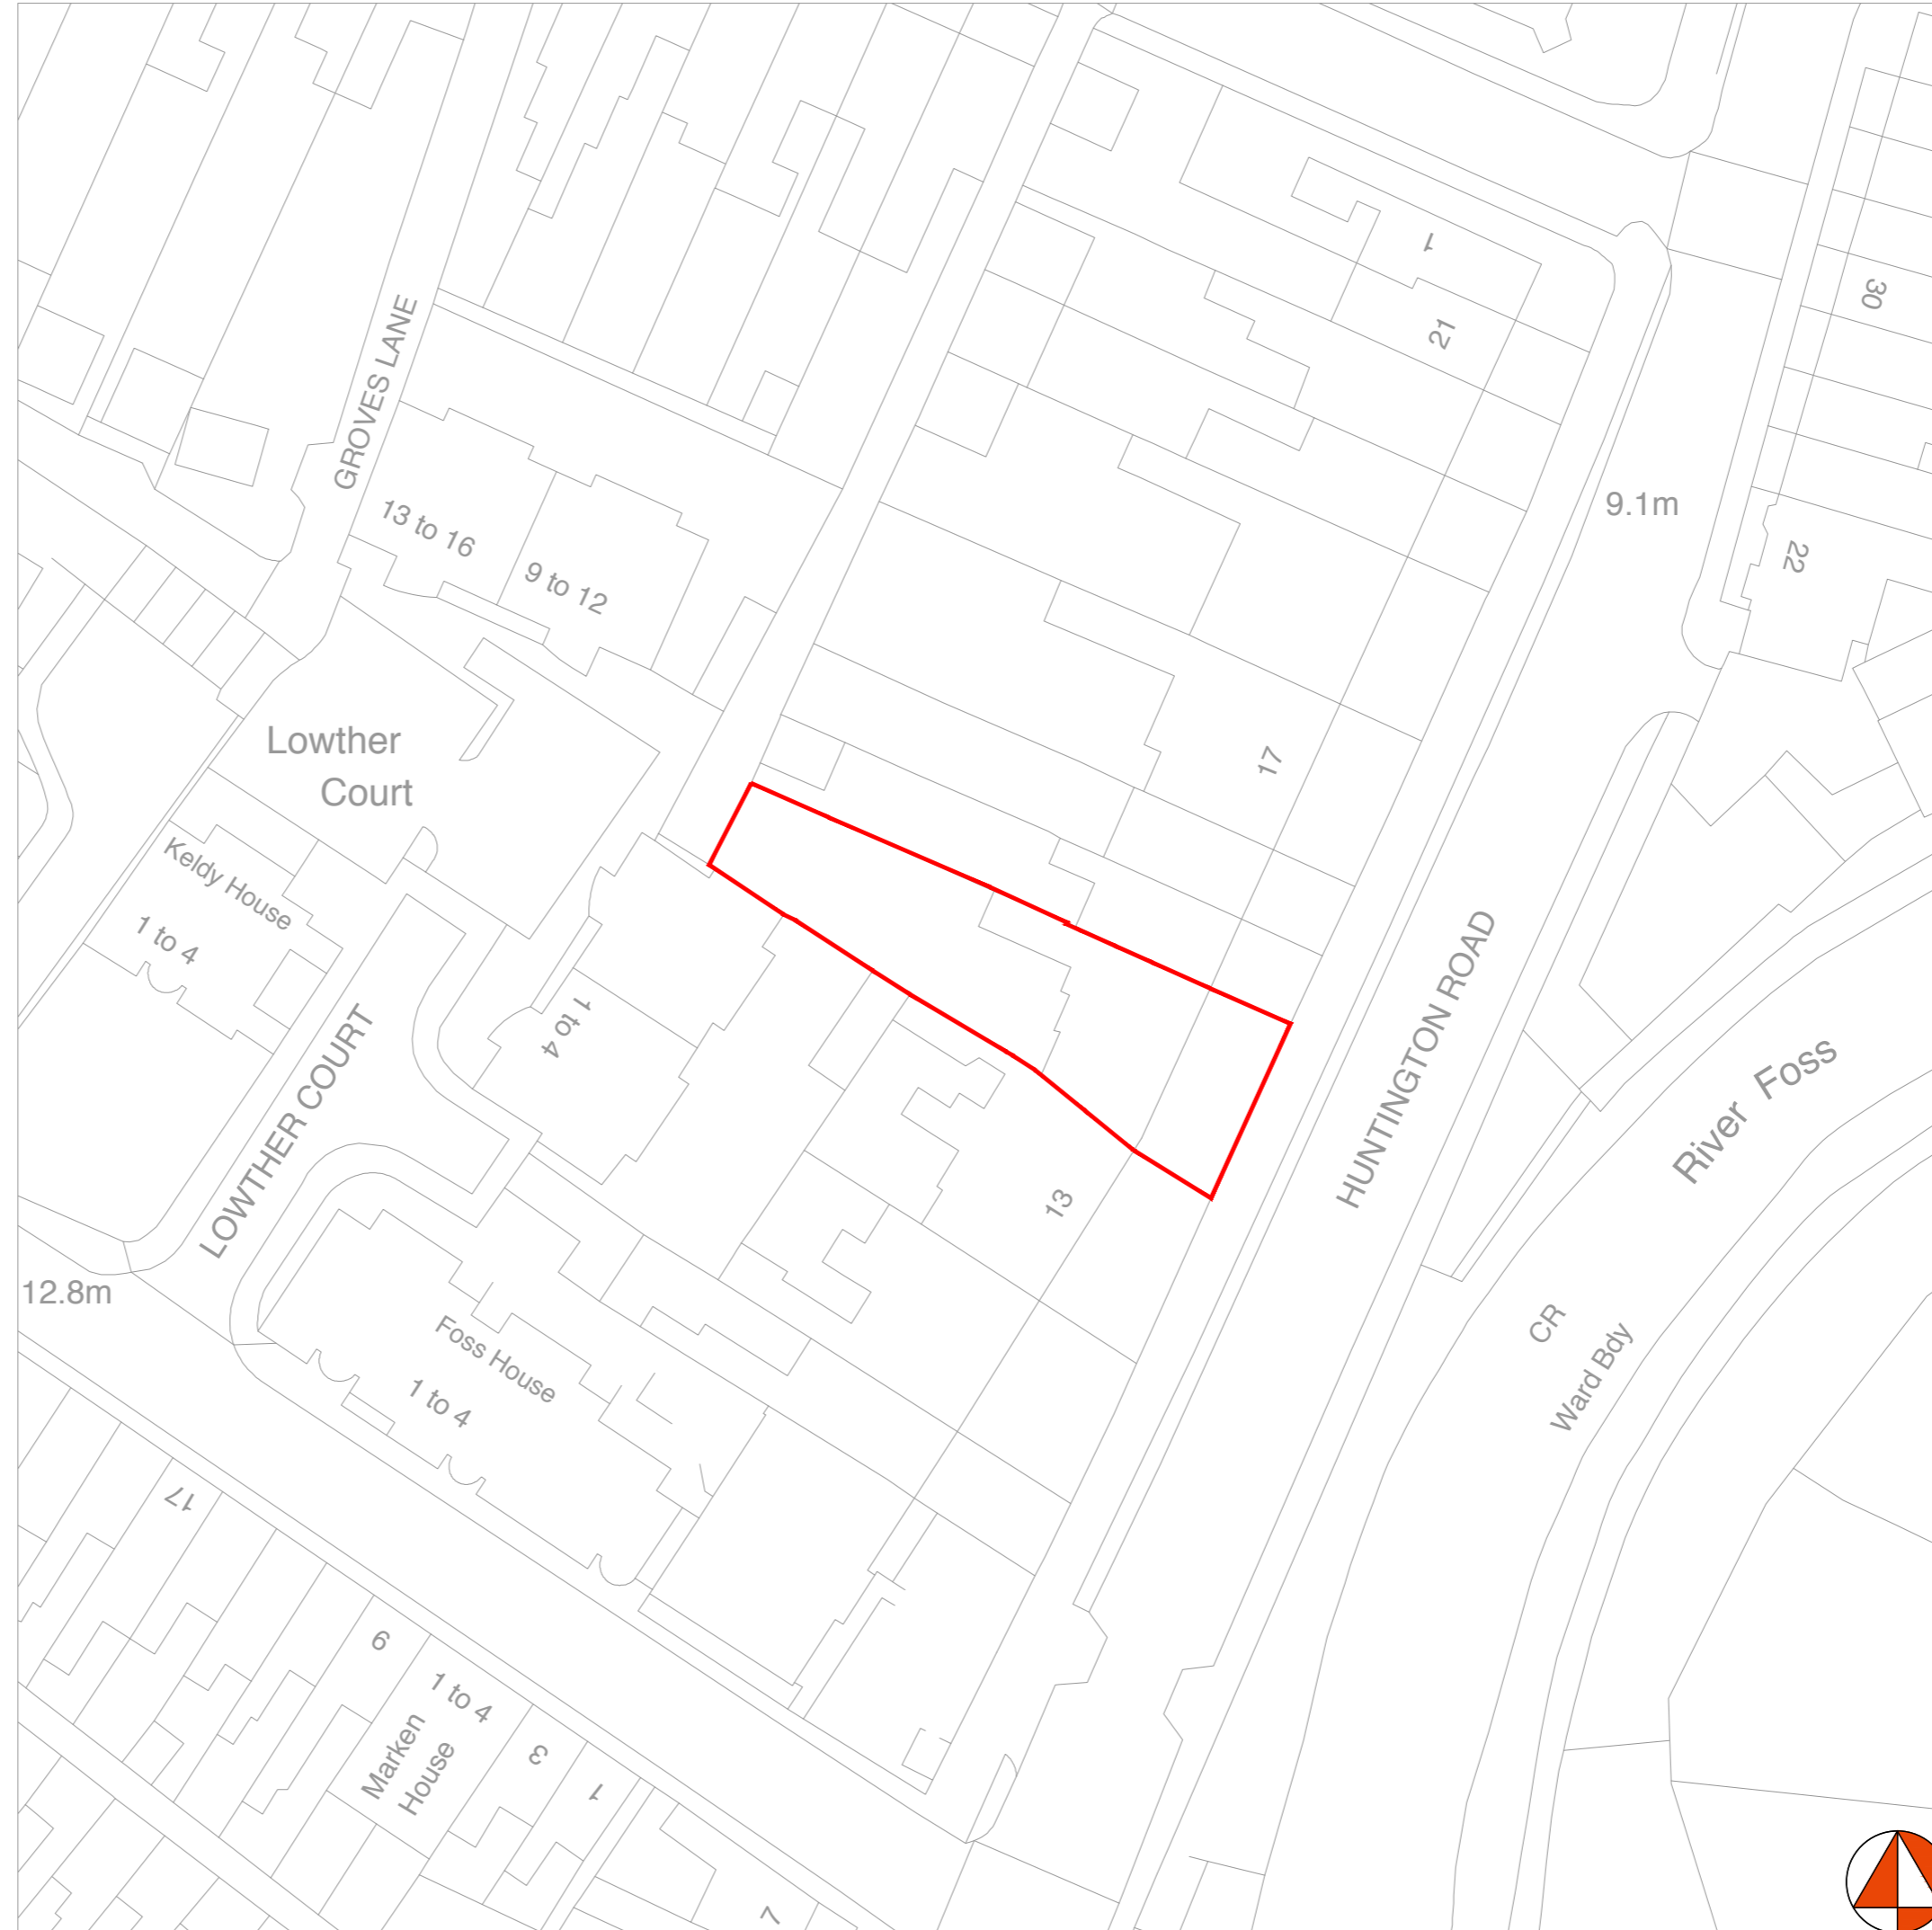

Site Plan (1:500)

0 5 10 15 20 25m

Scale 1:500

0 10 20 30 40 50m

Scale 1:1000

0 10 20 30 40 50 60m

Scale 1:1250

Rev	Description	Date	By
Status:	Planning		
Client:	Mr D & Mrs L Amende		
Project:	14 Huntington Road, York		
Title:	Location Plans		
Project No.:	Drawing No.:	Rev.:	
383	3-001	-	
Scale: Various@A2	Date:	17.01.24	
Drawn: LG	Check:	DM	

