



Ground Floor (1:100)

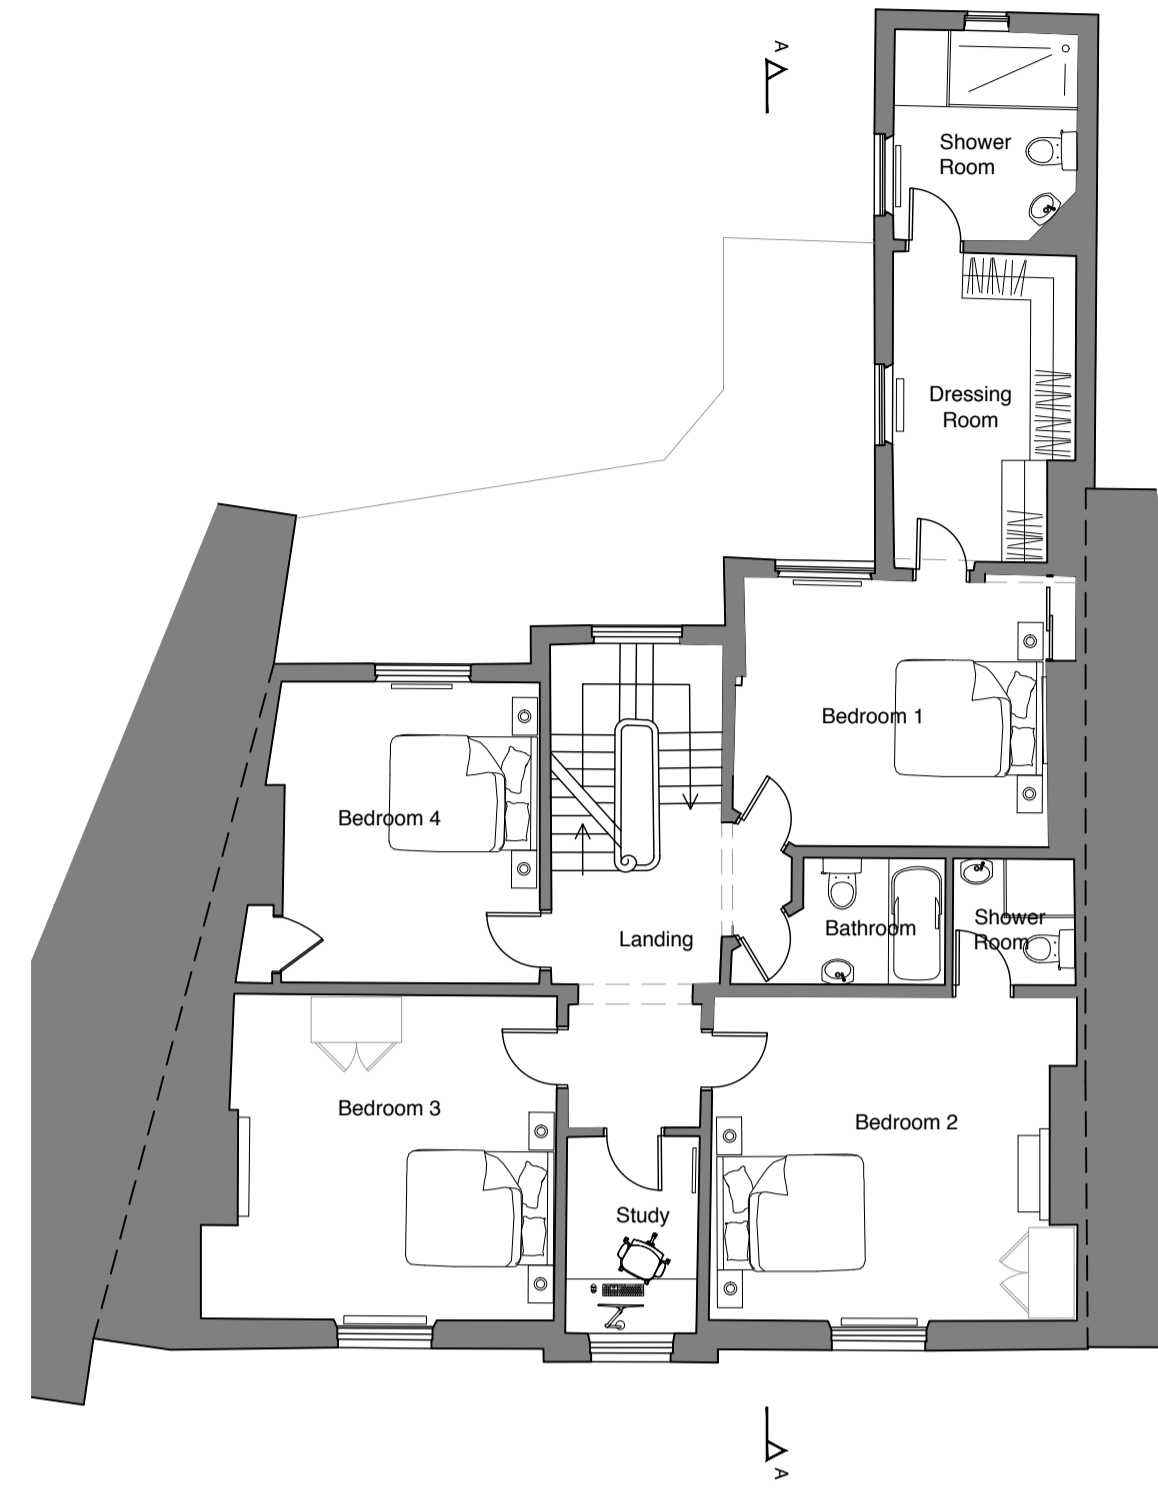

First Floor (1:100)

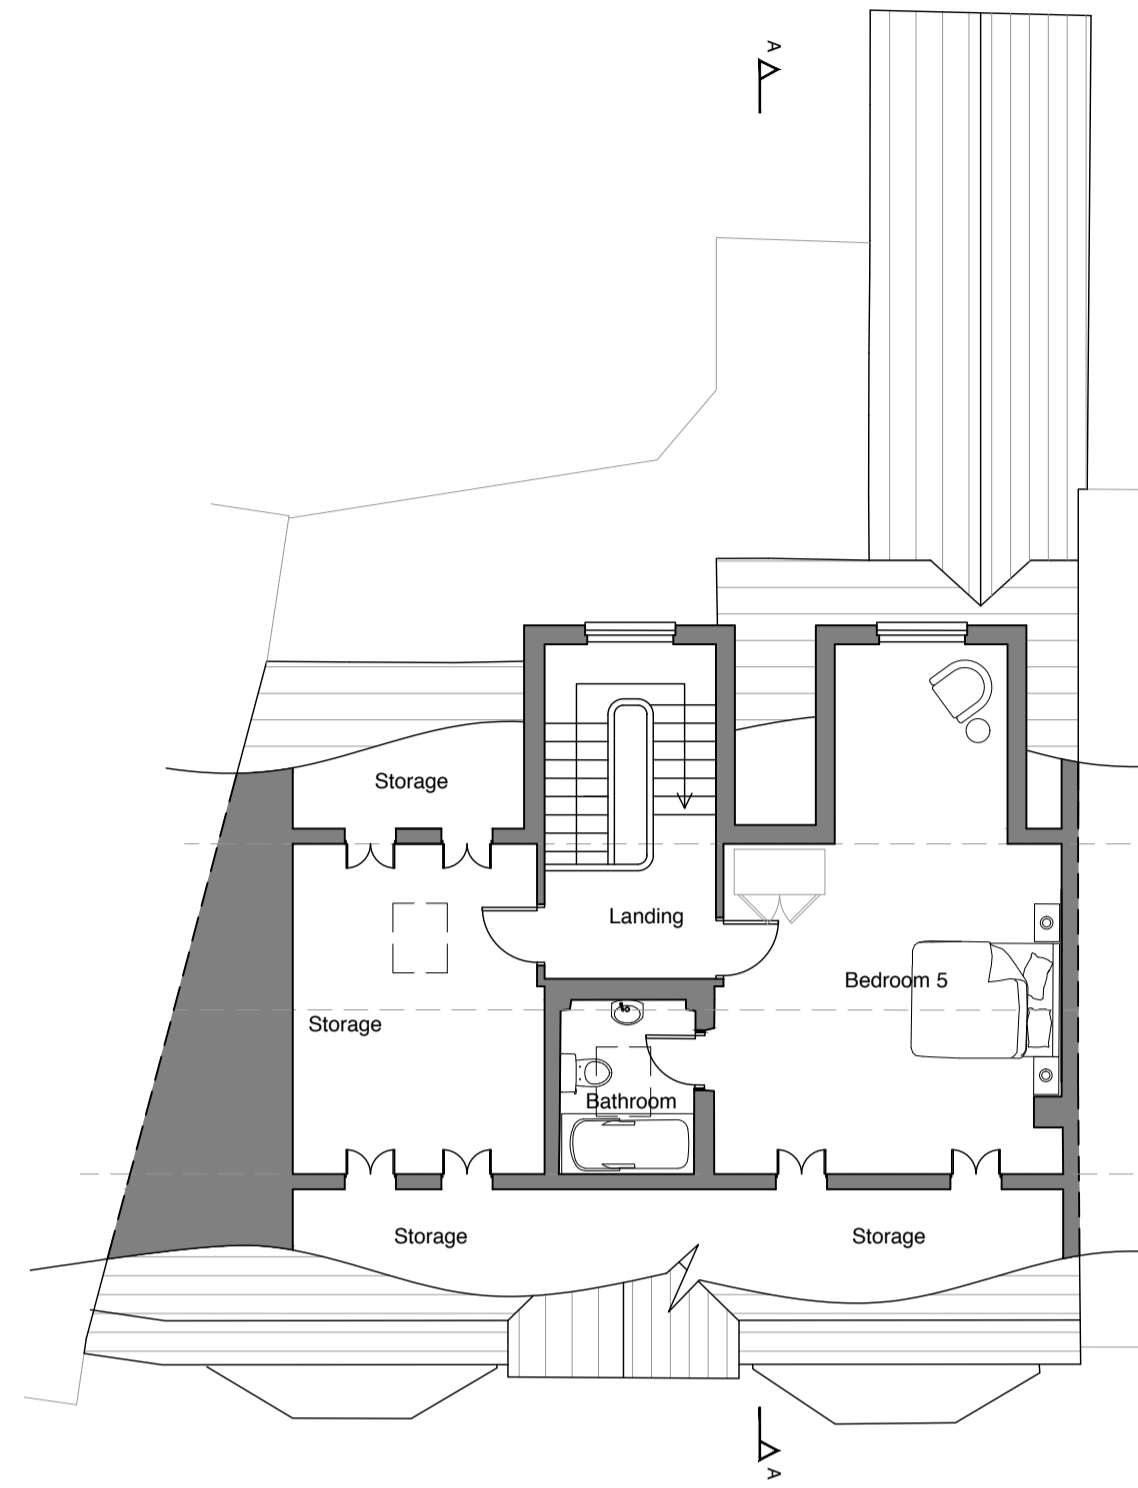

Second Floor (1:100)



Site Plan (1:500)

0 1 2 3 4 5m  
Scale 1:100

0 5 10 15 20 25m  
Scale 1:500

KEY:


- ① Charcoal Pressed Metal Cladding
- ② Brickwork to Match Existing
- ③ New Rooflights
- ④ Charcoal Aluminum Frame Windows/Doors



Rear Elevation (1:100)



Side Elevation (1:100)

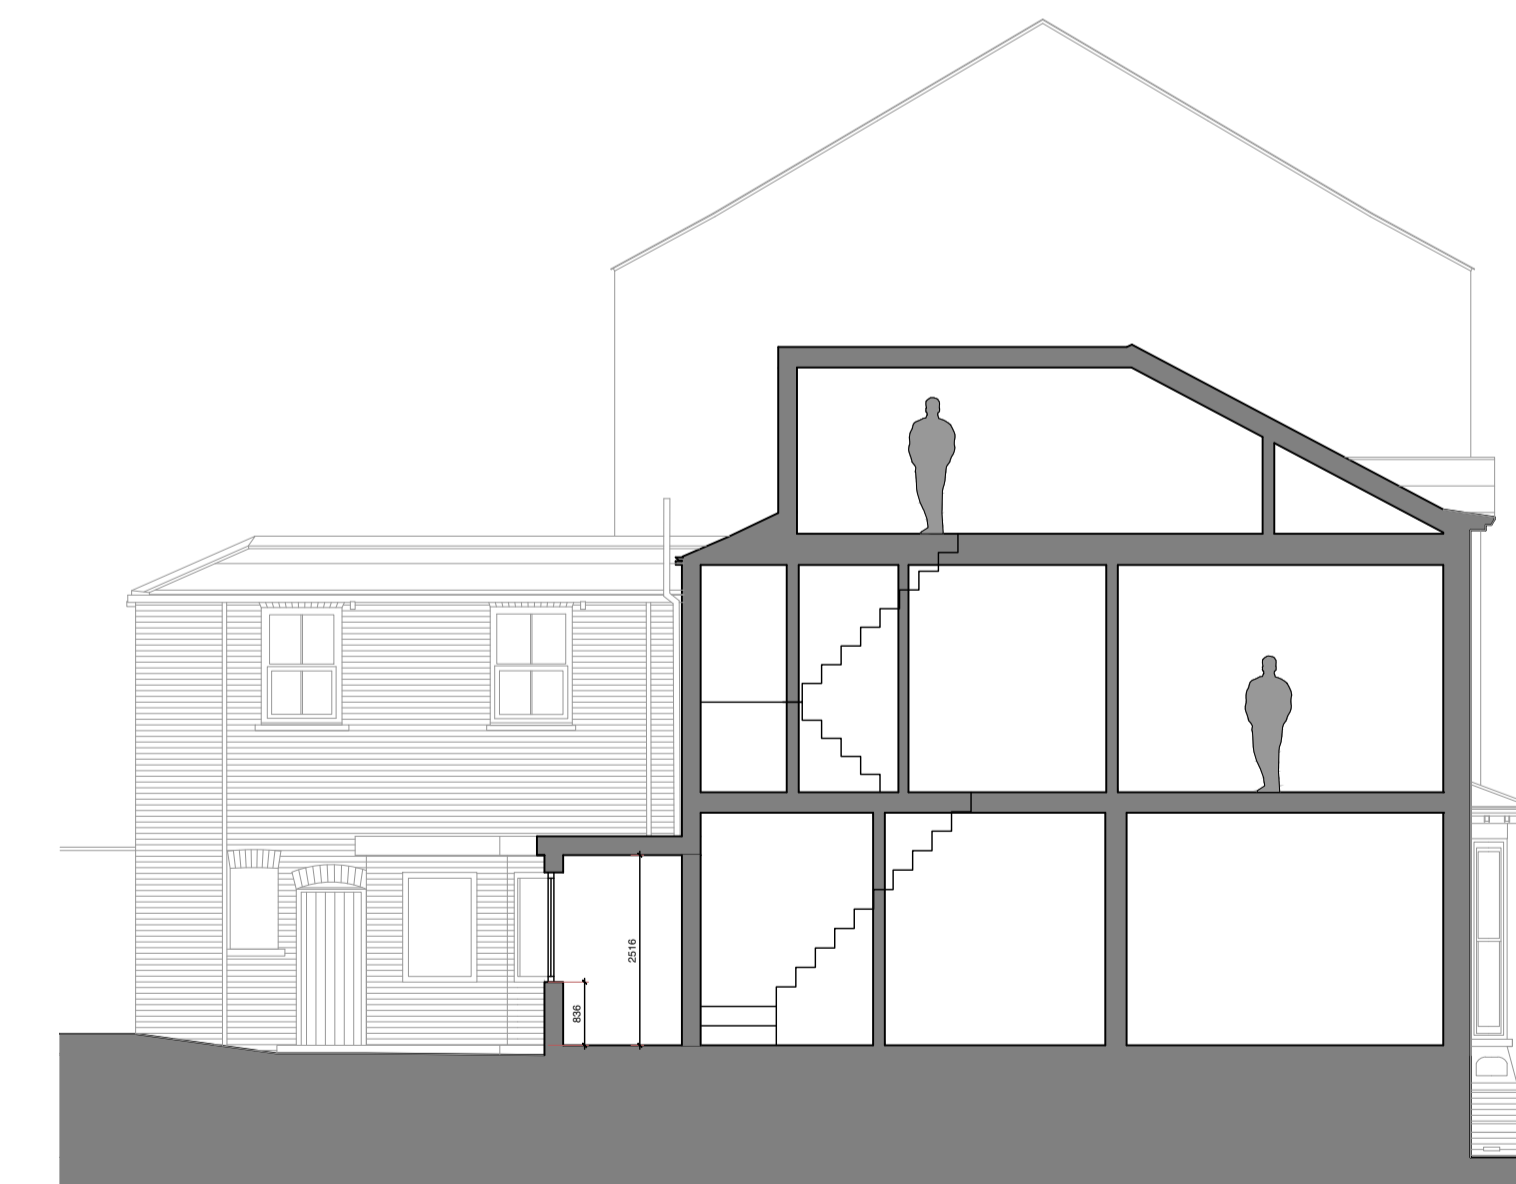

Section (1:100)

Rev	Description	Date	By
Status: Planning Drawings			
Client: Mr D & Mrs L Amende			
Project: 14 Huntington Road York			
Title: Proposed Plans, Elevations and Section			
Project No.: <b>383</b>	Drawing No.: 3-001	Rev.: -	
Scale: Various@A1	Date: 16.01.2024		
Drawn: LG	Check: DM		



York  
01904 393355  
14 Clifford Street, York, YO1 9RD  
york@carvearchitecture.co.uk  
www.carvearchitecture.co.uk

Newcastle  
0191 3759027  
Toffee Factory, Lower Steenburgs  
Yard, Newcastle Upon Tyne, NE1 2DF  
newcastle@carvearchitecture.co.uk