




REVISIONS:			
REV:	DATE:	REVISION:	RW:
A	30.01.24	SCHEME REDUCED IN SIZE	JK

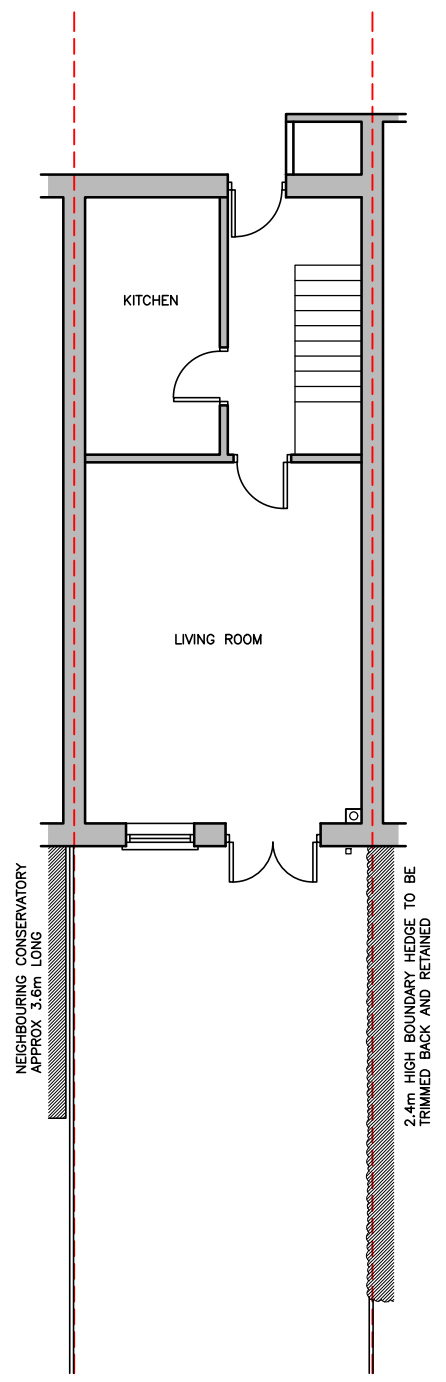

EXISTING FLOOR PLAN

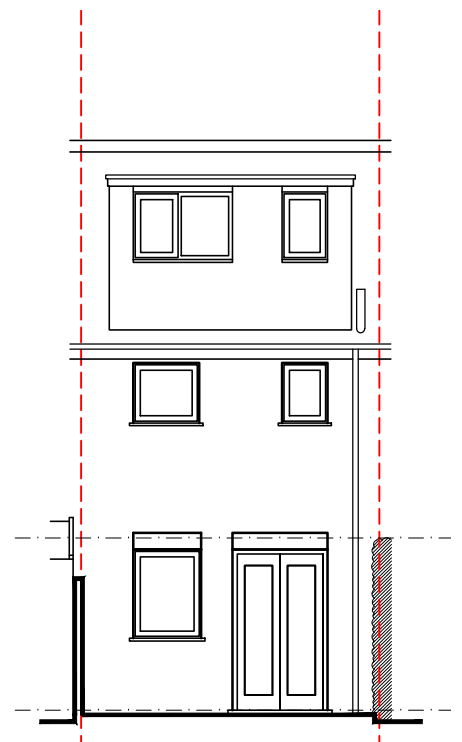

REAR ELEVATION

 

CLIENT
 MR & MRS CADDEN
 16 JORVIK CLOSE, YORK

PROJECT
 SINGLE STOREY REAR EXTENSION

TITLE
 EXISTING FLOOR PLAN
 AND ELEVATION

STATUS
 LHE APPROVAL

DATE: OCT 23 SCALE: 1:100

DRAWING NUMBER
 2023 22 03 A

CAD DETAILS
 XREFS:
 PCPfile: Lscale: Size: A3

Do NOT scale this drawing. Figured dimensions only are to be used.
 Any discrepancies between this drawing and other information shall be reported to the Architect.
 MODIFICATIONS to be made solely on ORIGINAL MAGNETIC MEDIA.