

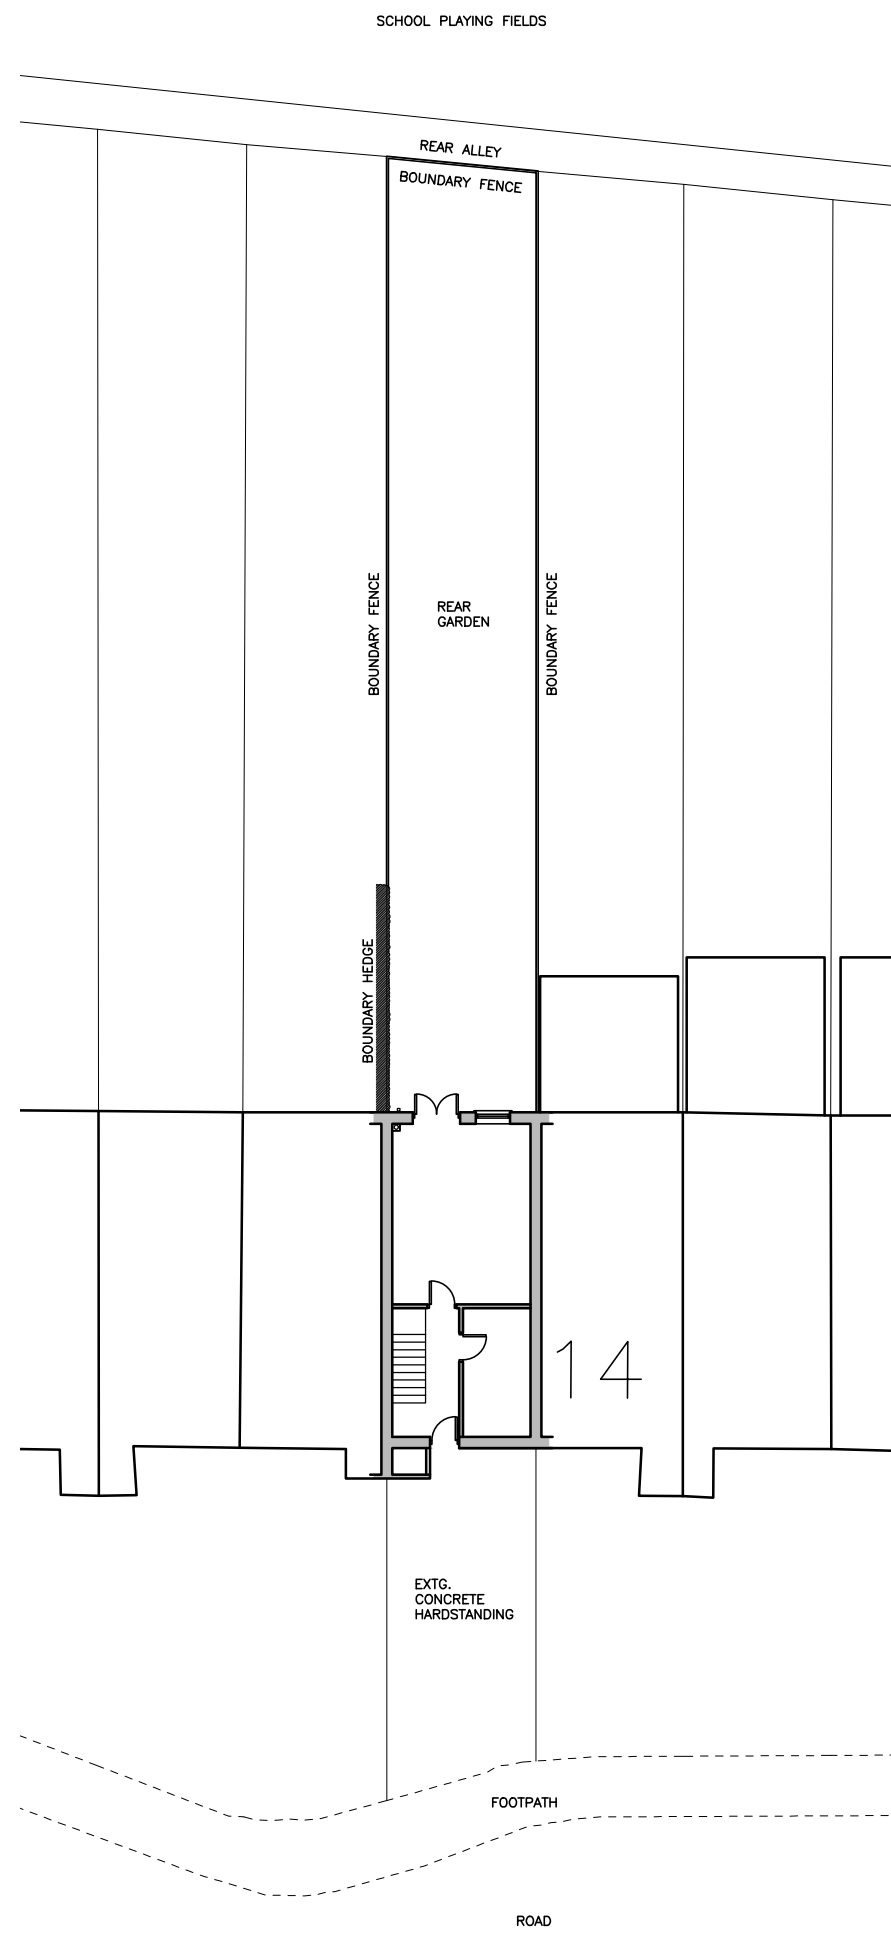


REVISIONS:			
REV:	DATE:	REVISION:	RW:
A	30.01.24	SCHEME REDUCED IN SIZE	JK

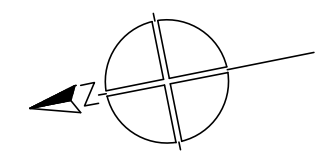

EXISTING SITE PLAN
(1:200)

 

CLIENT

MR & MRS CADDEN
16 JORVIK CLOSE, YORK

PROJECT

SINGLE STOREY REAR EXTENSION

TITLE

EXISTING SITE PLAN

STATUS

LHE APPROVAL

DATE

OCT 23

SCALE

1:200

DRAWING NUMBER

2023 22 02 A

CAD DETAILS

REF'S:

PCFile: LScale: Size: A3

Do NOT scale this drawing. Figured dimensions only are to be used.
Any discrepancies between this drawing and other information shall be reported to the Architect.
MODIFICATIONS to be made solely on ORIGINAL MAGNETIC MEDIA.