


This drawing and design is copyright of leverturnercowdell Ltd.
This drawing to be read in conjunction with the specification and other drawings
Do not scale to ascertain dimensions
All dimensions to be checked and verified on site by the responsible contractor prior to commencement of work




FRONT ELEVATION




REAR ELEVATION

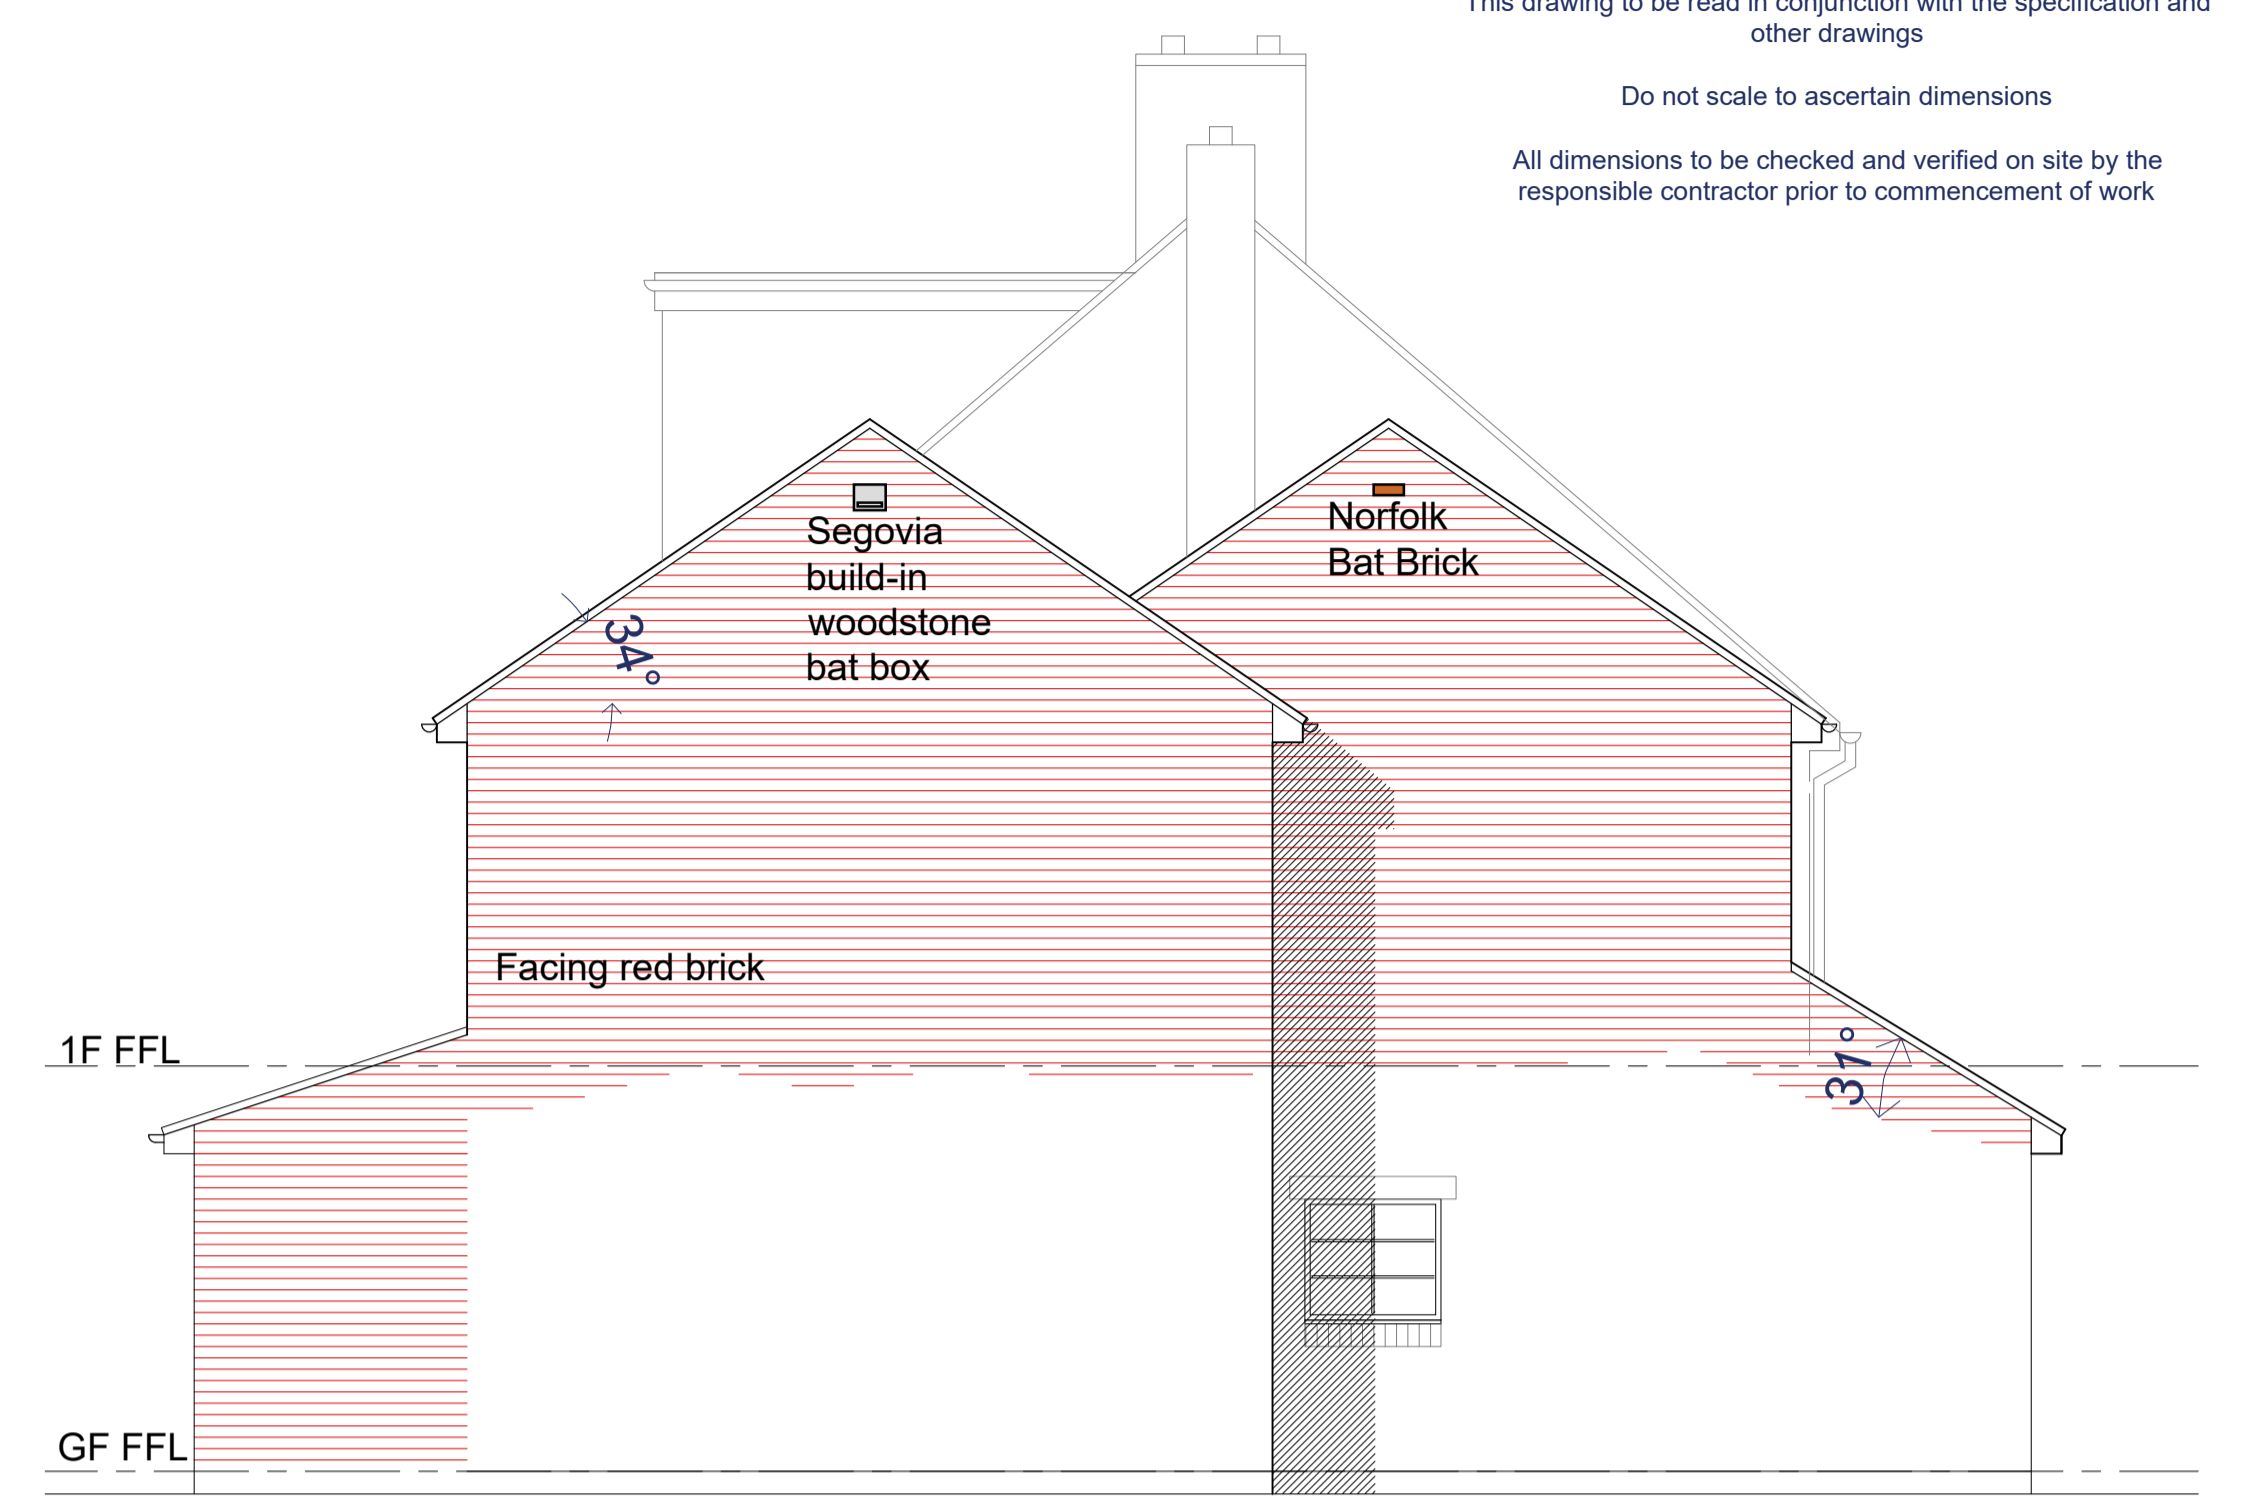


SIDE ELEVATION

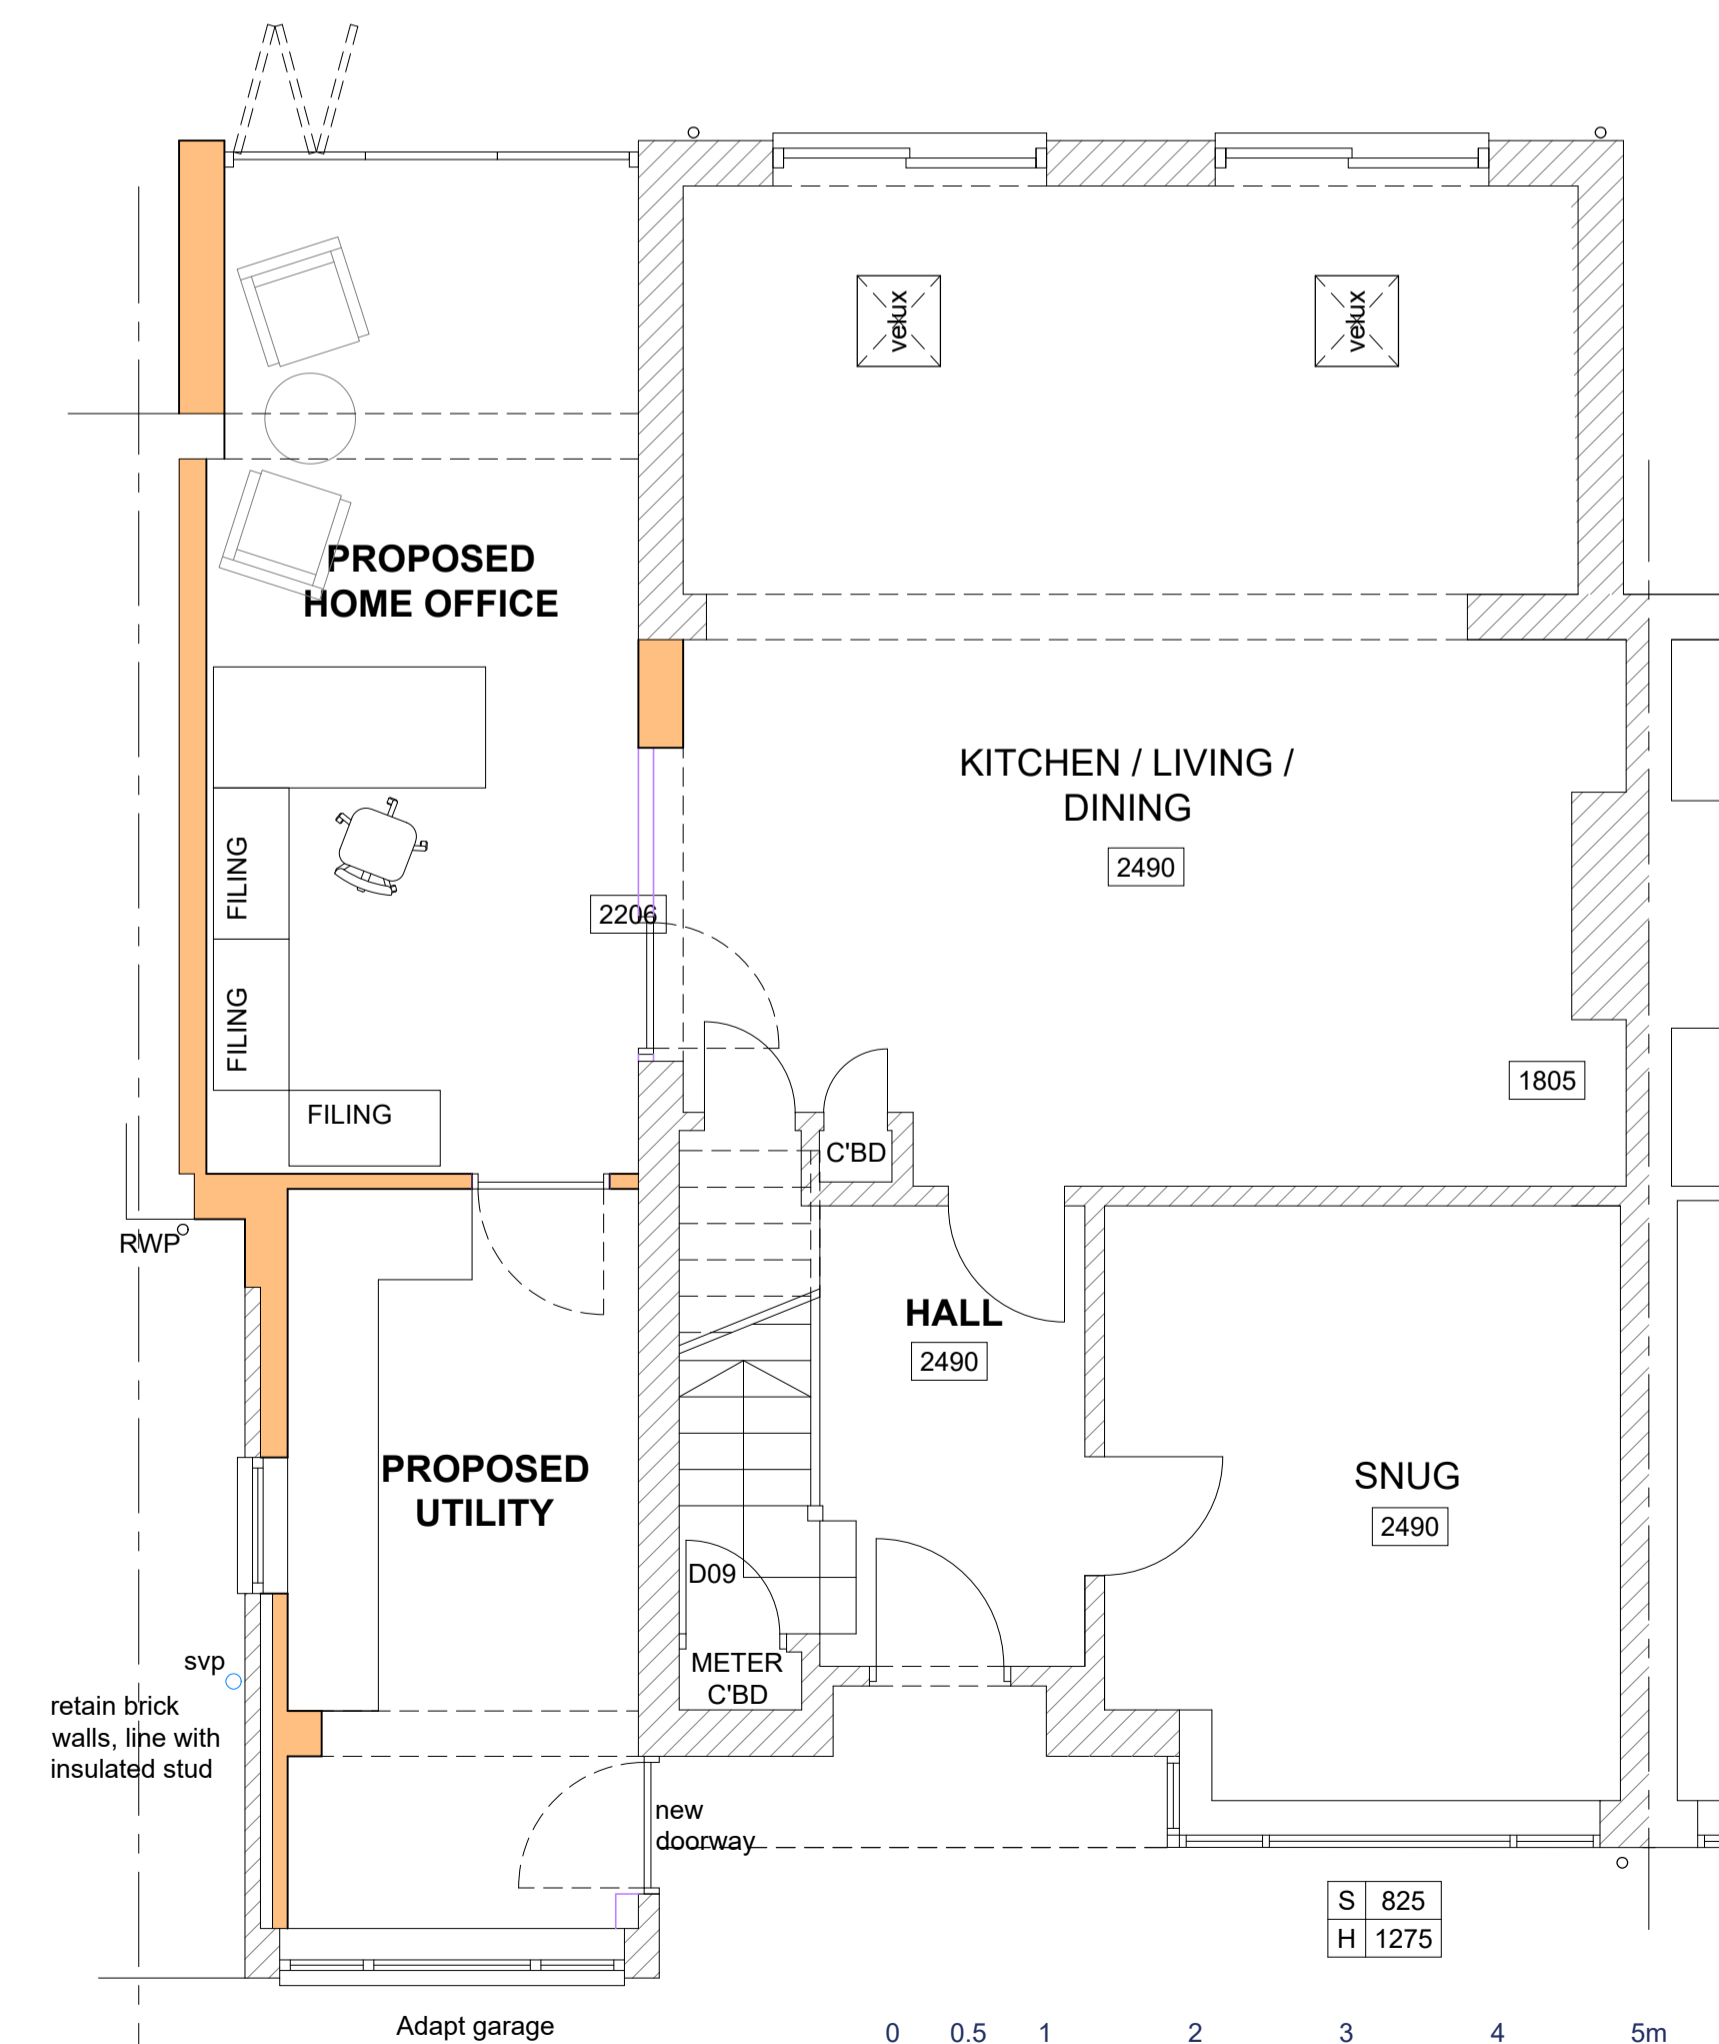

GROUND FLOOR PLAN

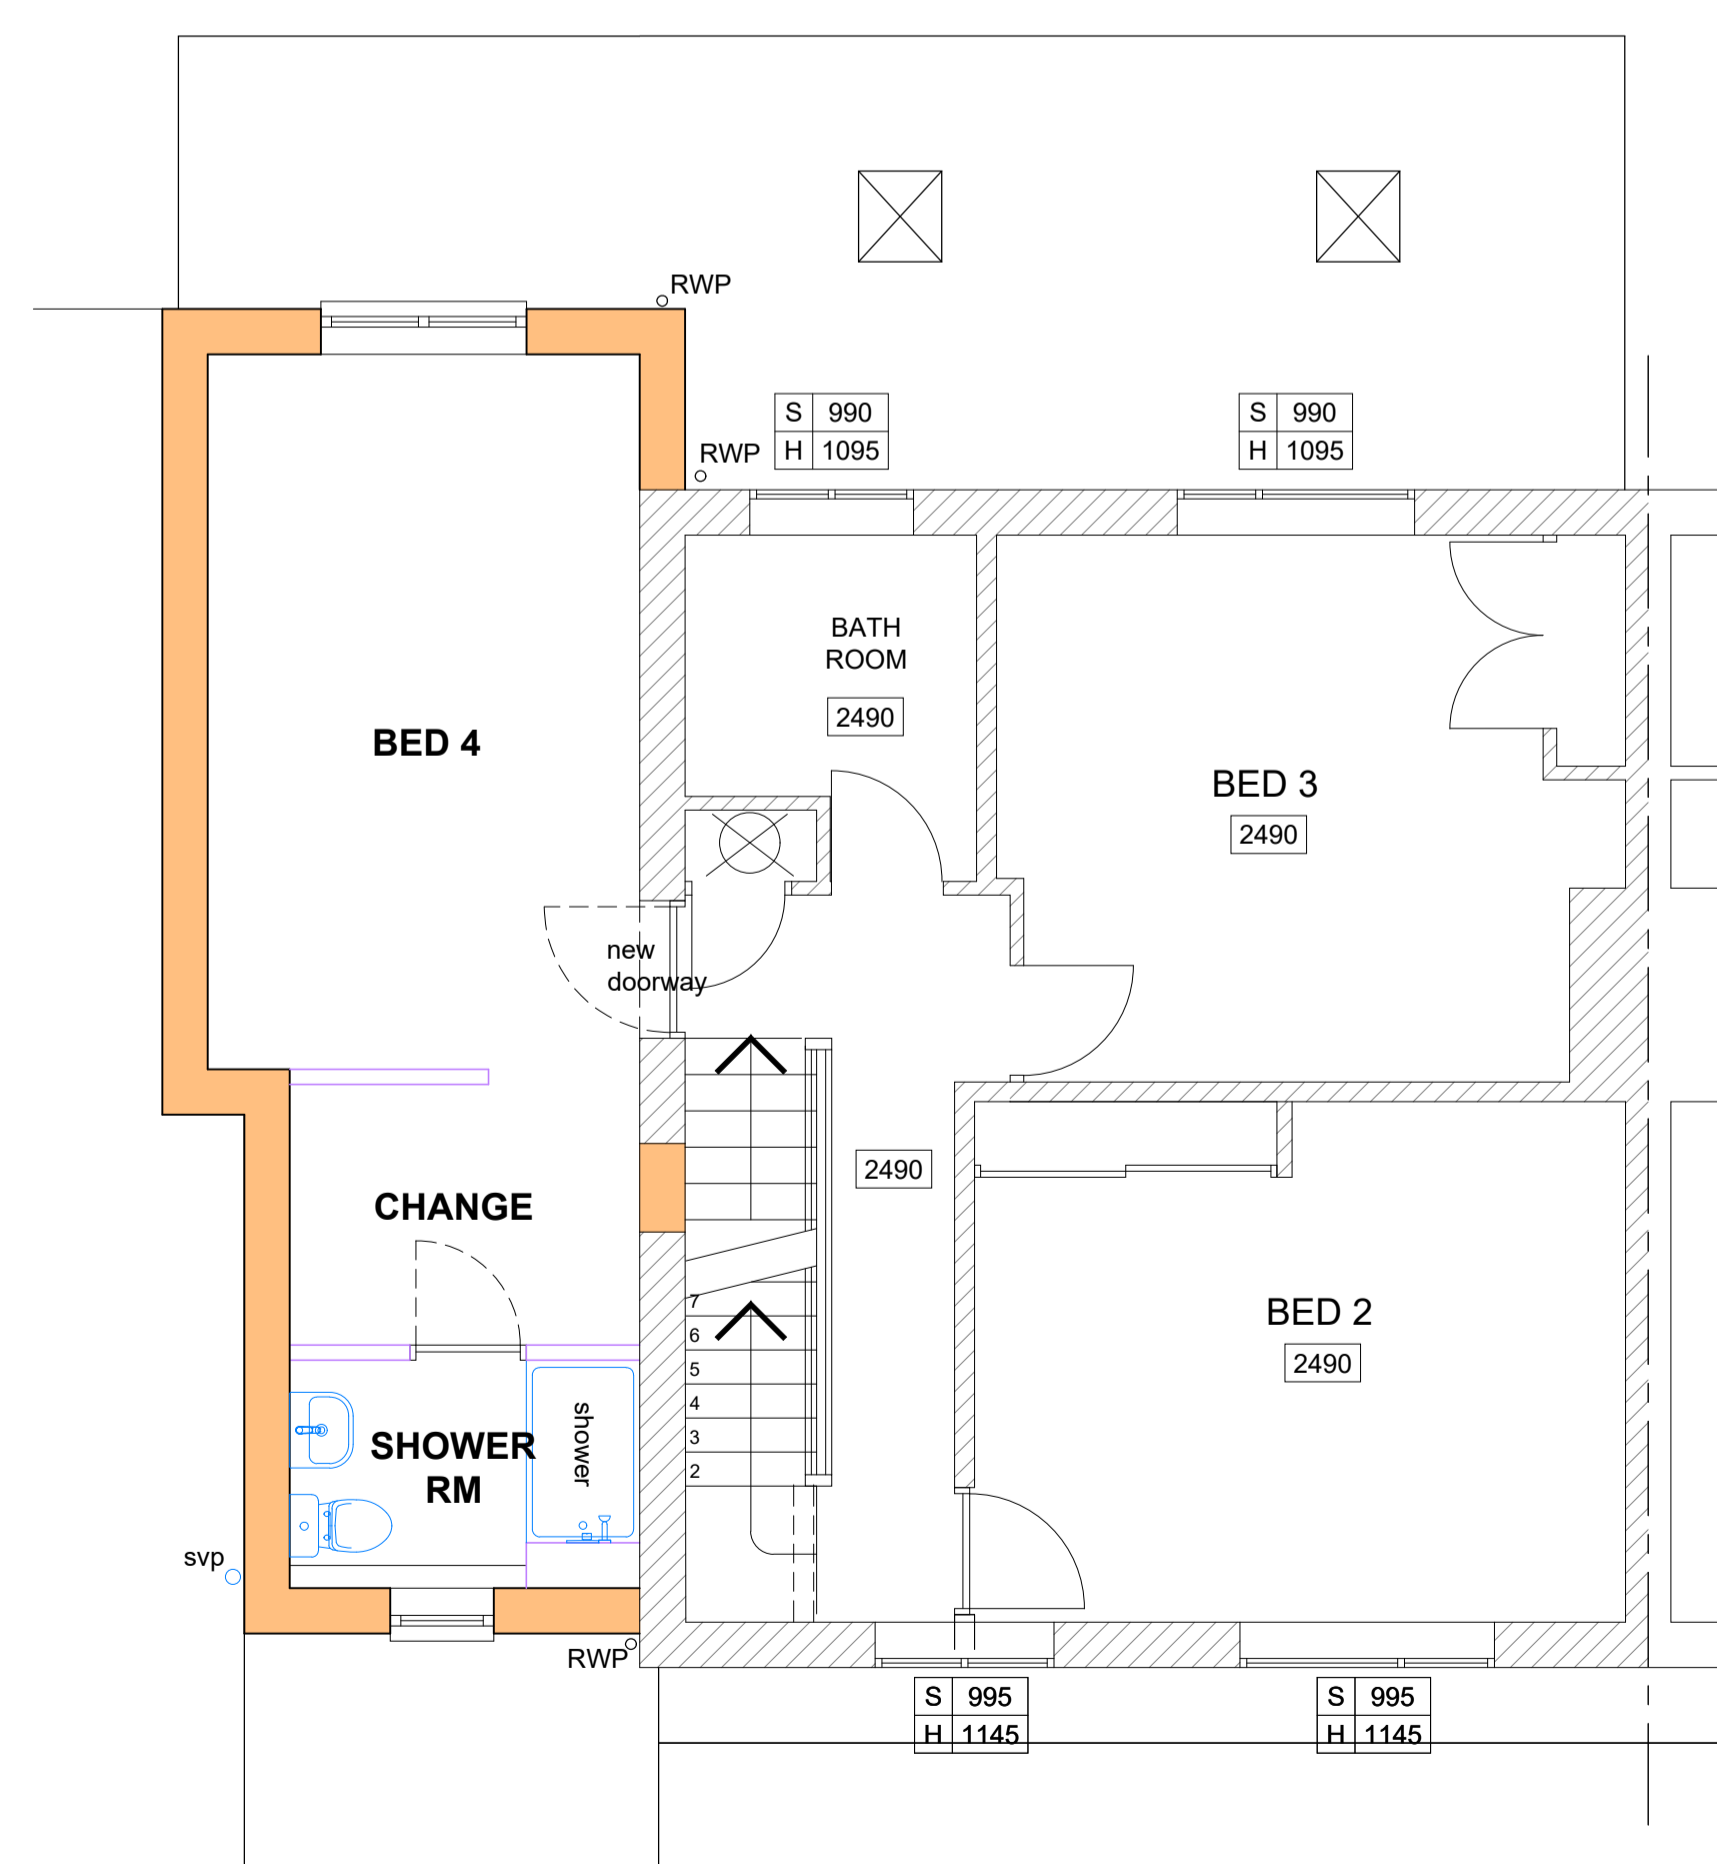

FIRST FLOOR PLAN

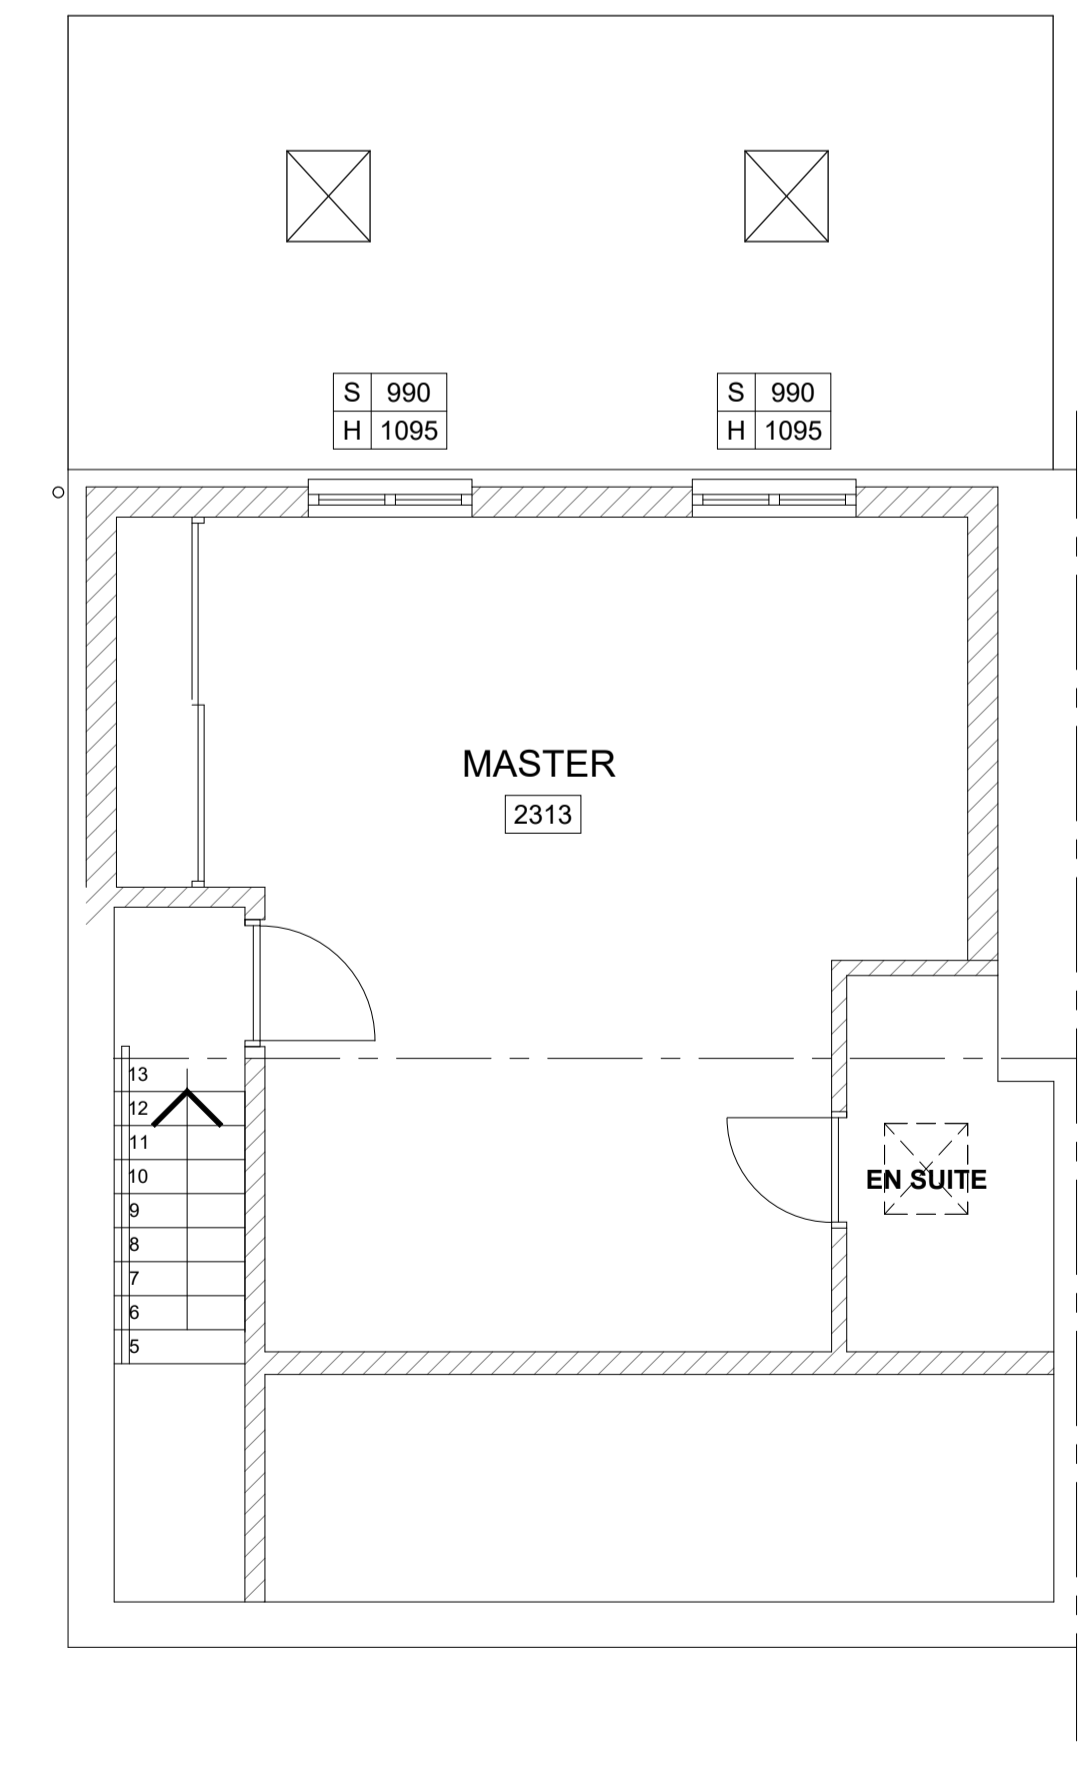

SECOND FLOOR PLAN

ECOLOGY

-  Beaumaris Bat Box
280x400x60.5mm
Colour : Black
-  Segovia Build-in Woodstone Bat Box
210x170x500mm
-  Norfolk Bat Brick
200x100x70mm

revisions:		
A	Scale bar added as per LA request	S.B. 12.02.24

client **RAM CHAND**

project name **703 OLD LODGE LANE SOLIHULL**

drawing name **PLANNING PROPOSED GA**

project no.	07-2424	scale	1:50
drawing no.	104	revision	A
date	JAN '24	drawn by	S.B.