


A1

This drawing and design is copyright of leverturnercowdell Ltd.  
 This drawing to be read in conjunction with the specification and other drawings  
 Do not scale to ascertain dimensions  
 All dimensions to be checked and verified on site by the responsible contractor prior to commencement of work

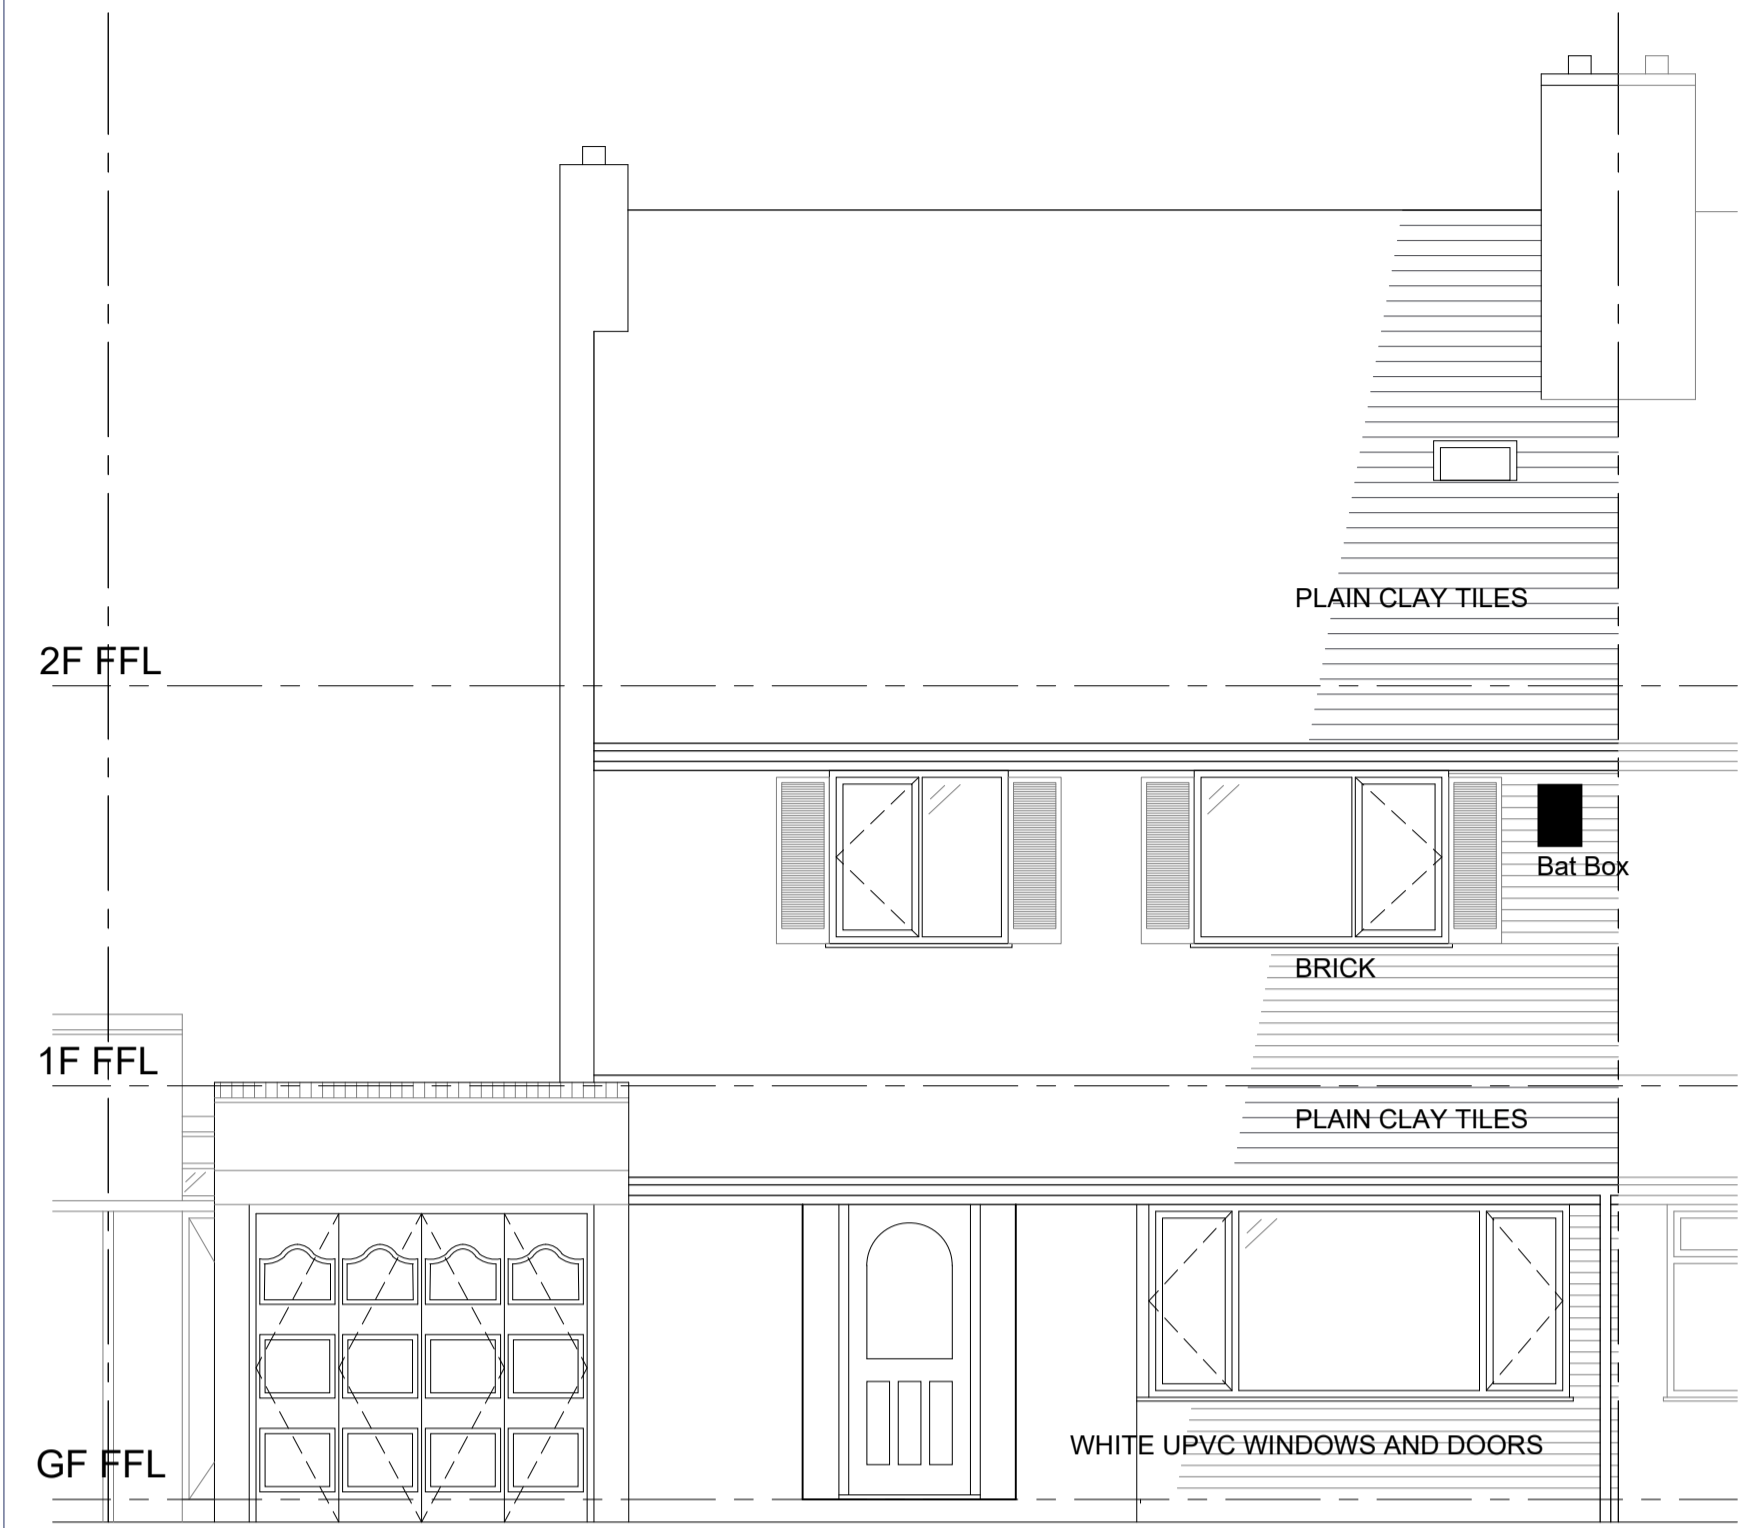


FRONT ELEVATION




REAR ELEVATION




SIDE ELEVATION

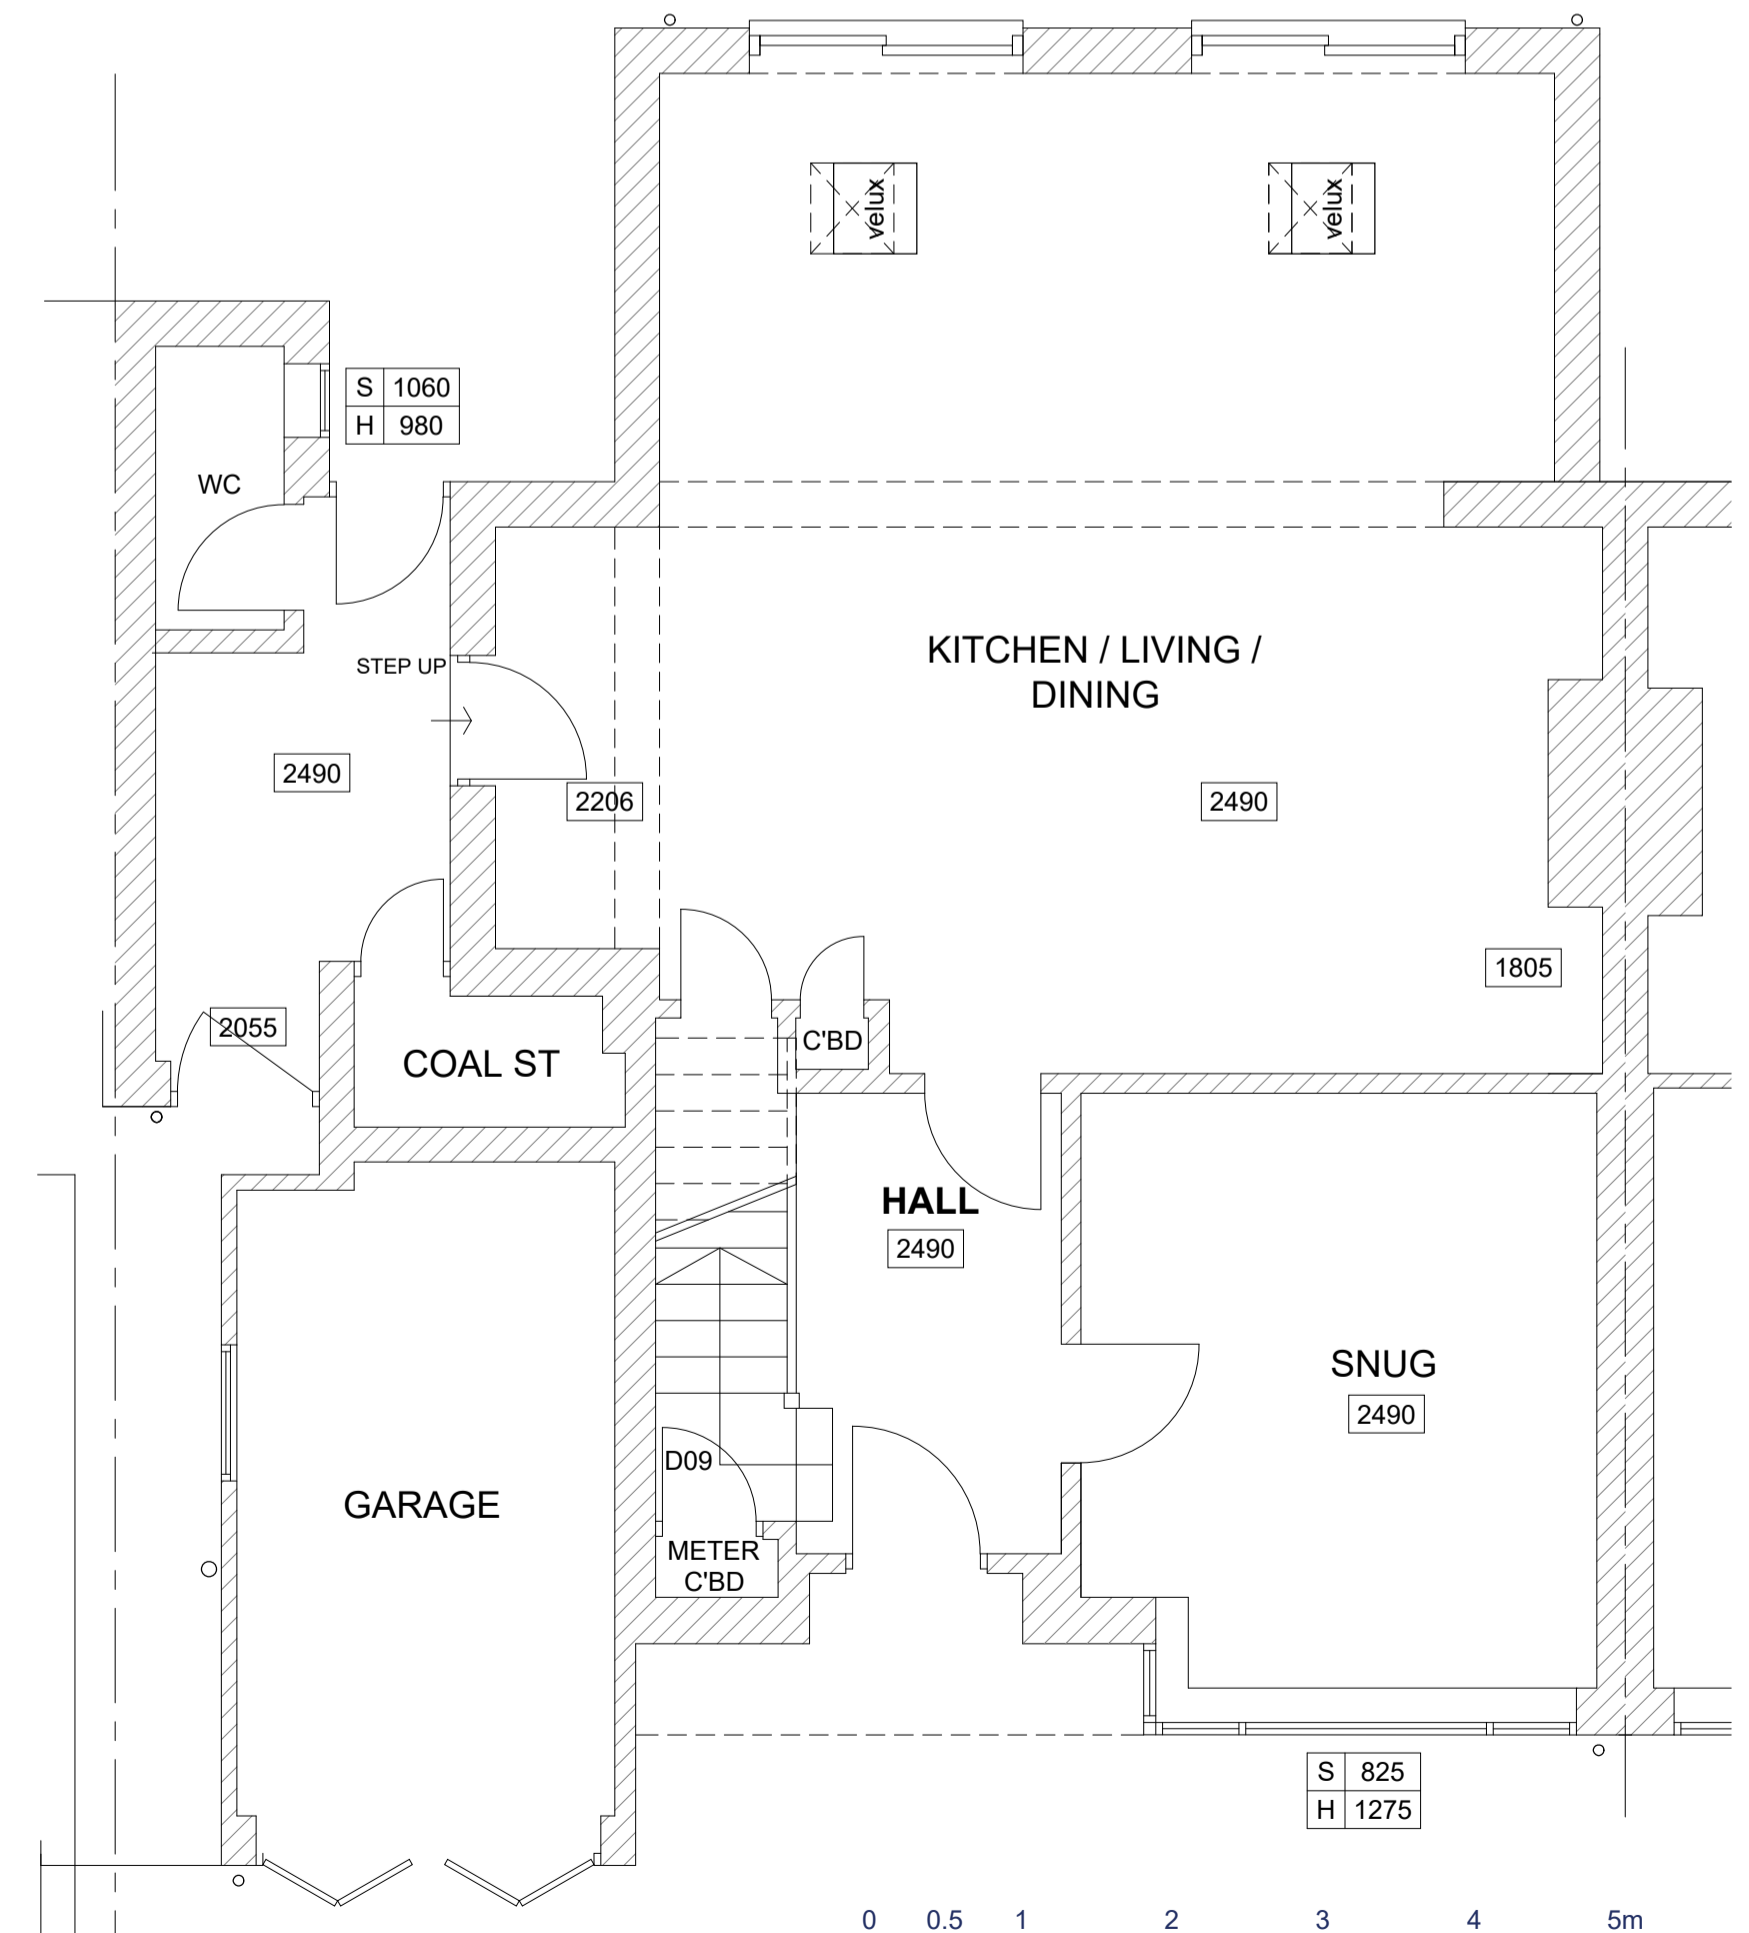

GROUND FLOOR PLAN

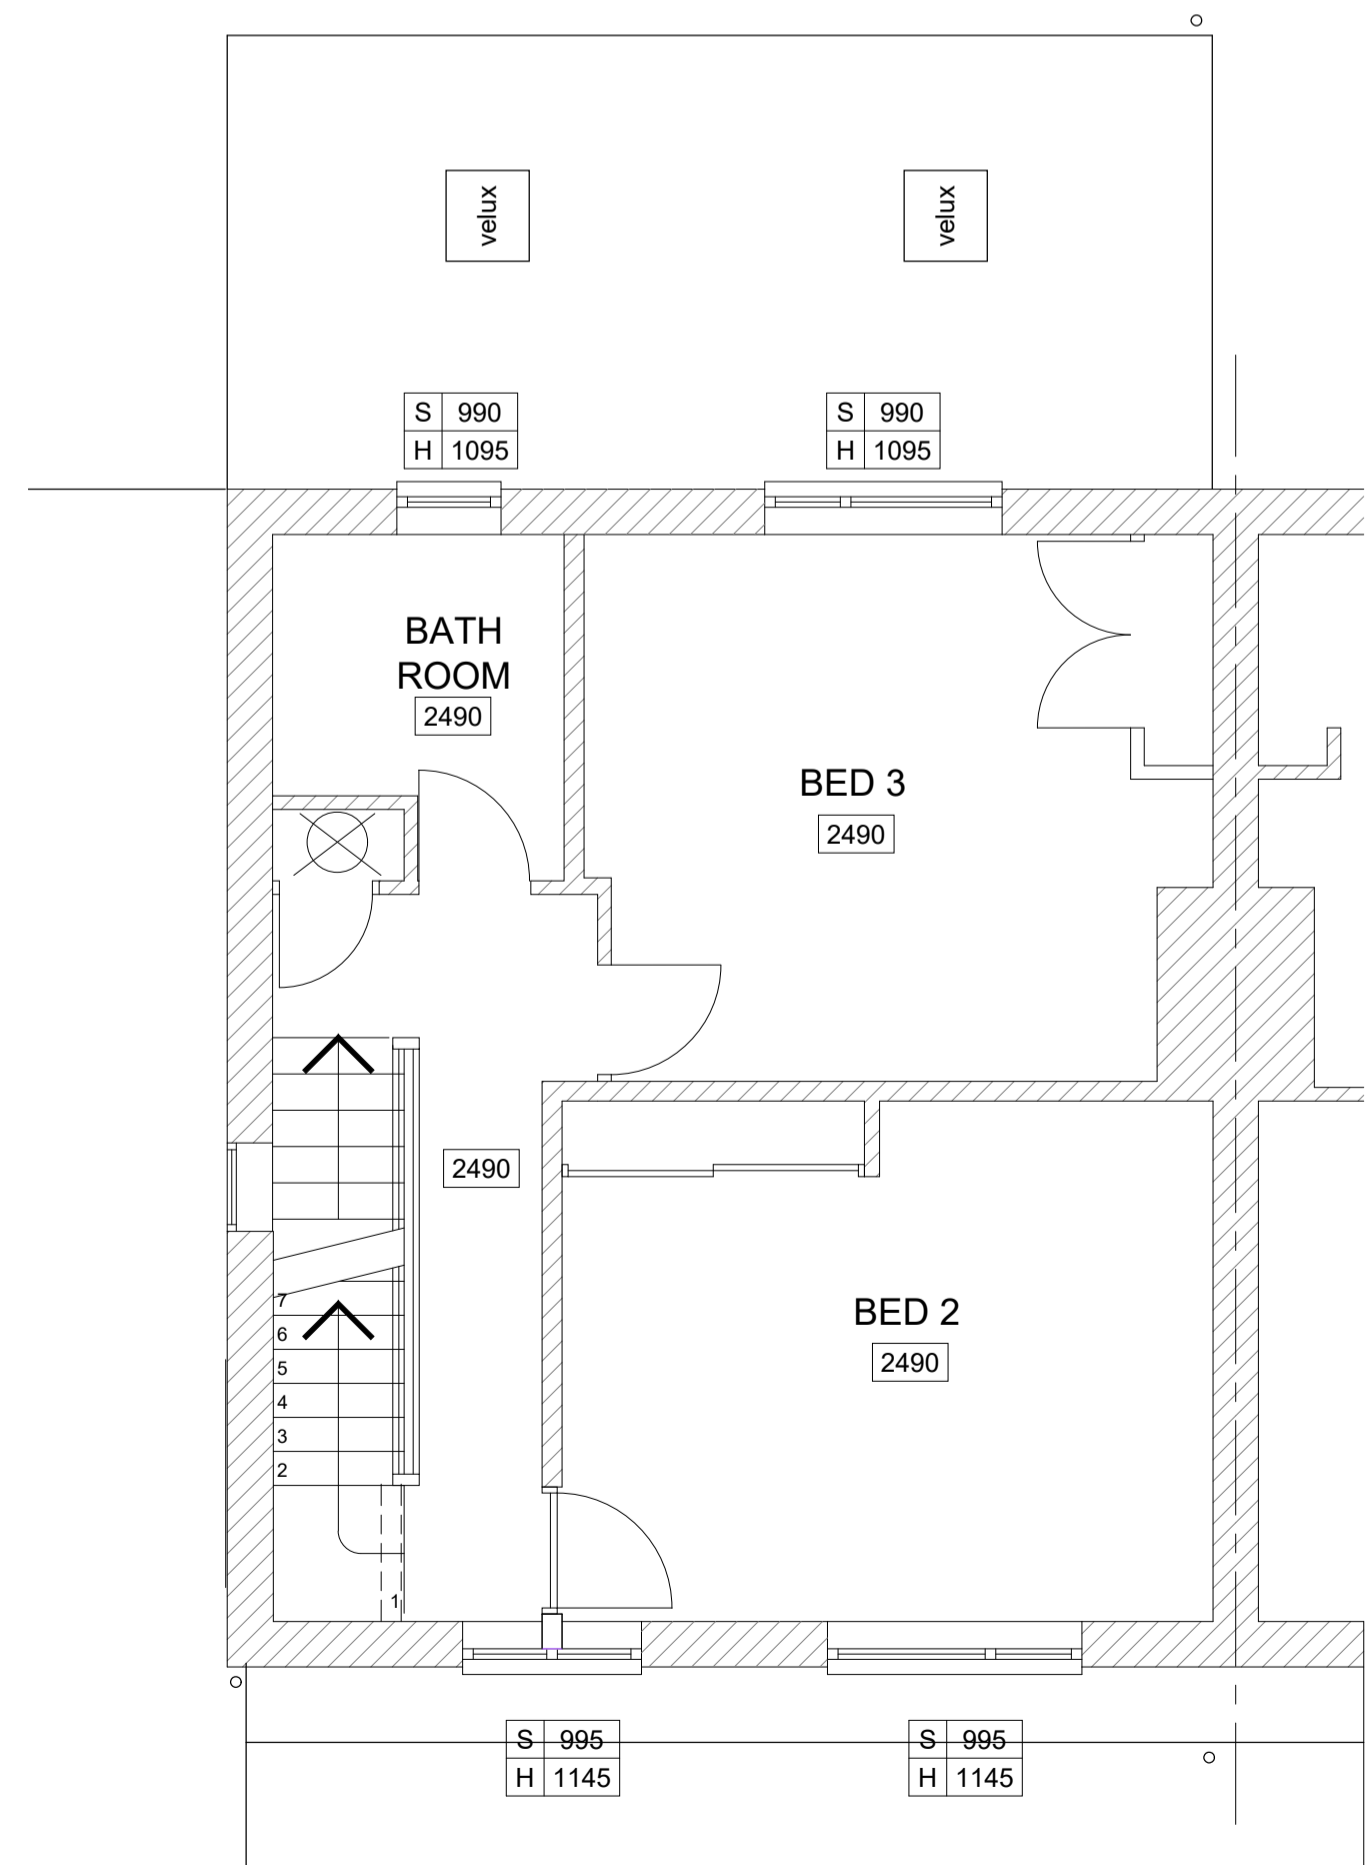

FIRST FLOOR PLAN

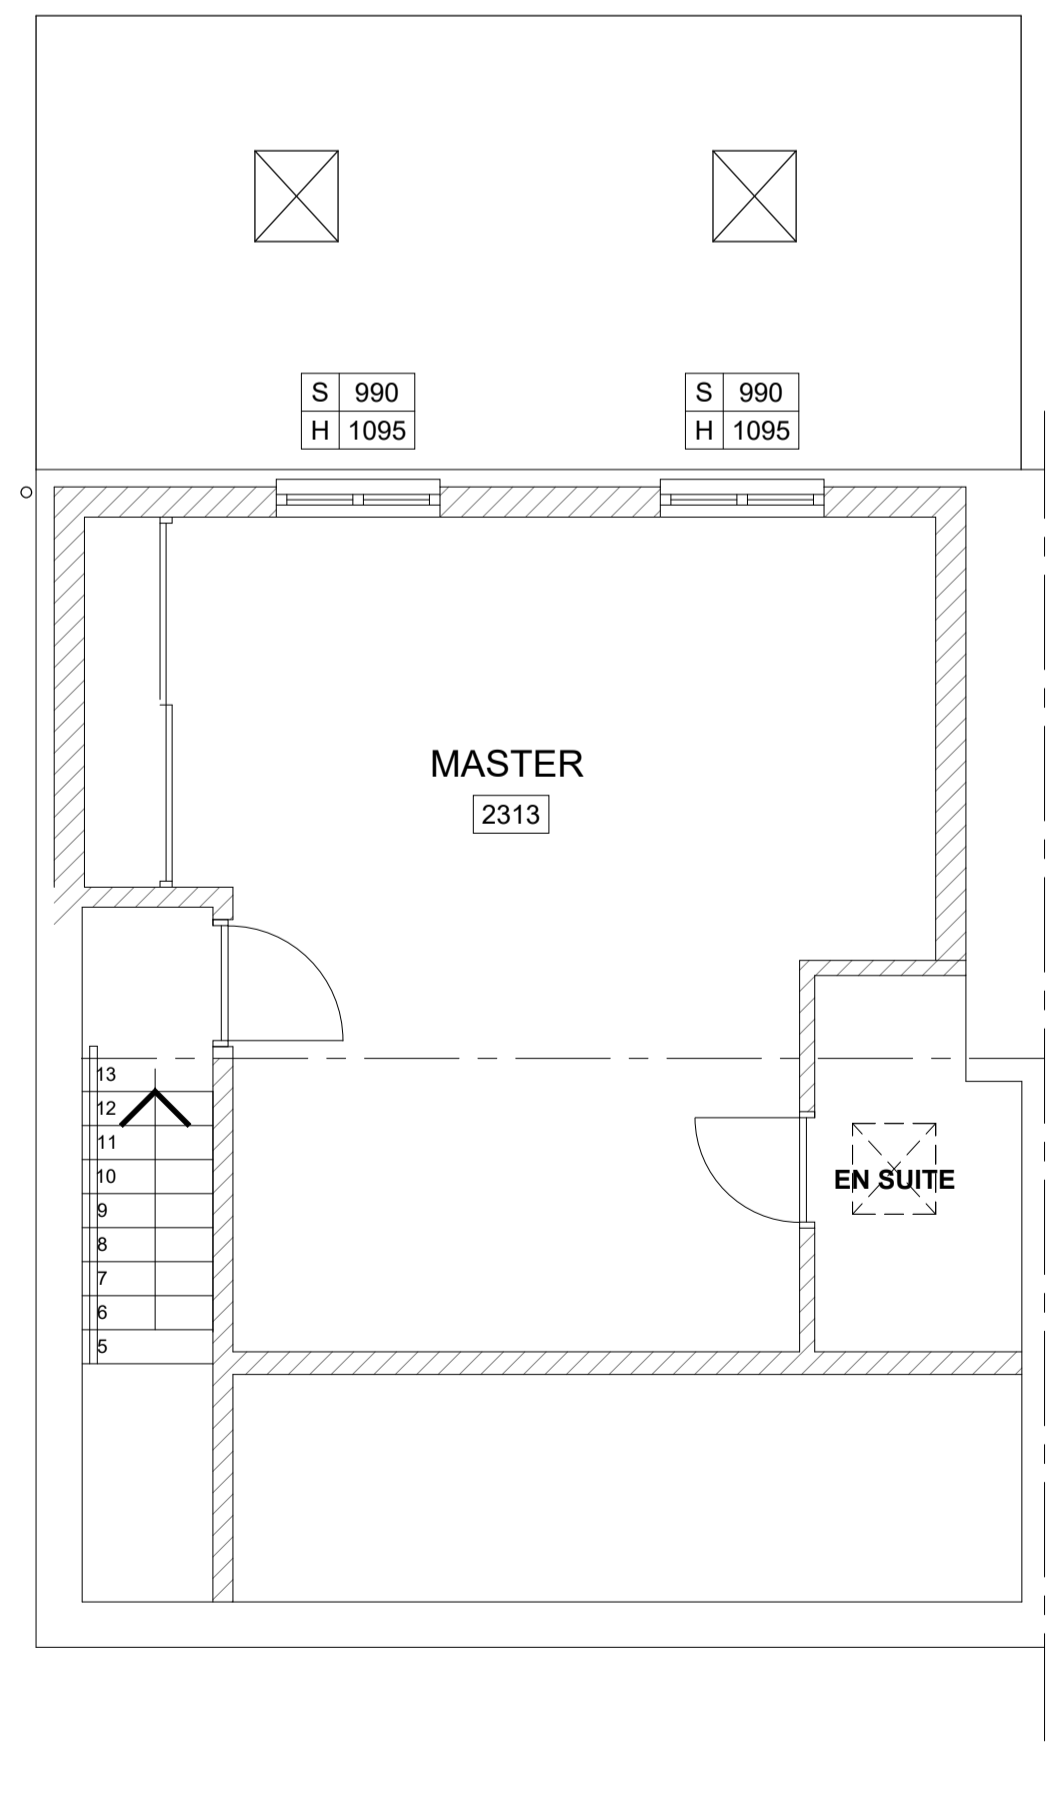

SECOND FLOOR PLAN

revisions:


A Scale bar added as per LA request S.B. 12.02.24

client **RAM CHAND**

project name **703 OLD LODGE LANE SOLIHULL**

drawing name **PLANNING EXISTING GA**

project no.	07-2424	scale	1:50
drawing no.	103	revision	A
date	JAN '24	drawn by	S.B.