



GROUND FLOOR /
SITE BLOCK PLAN

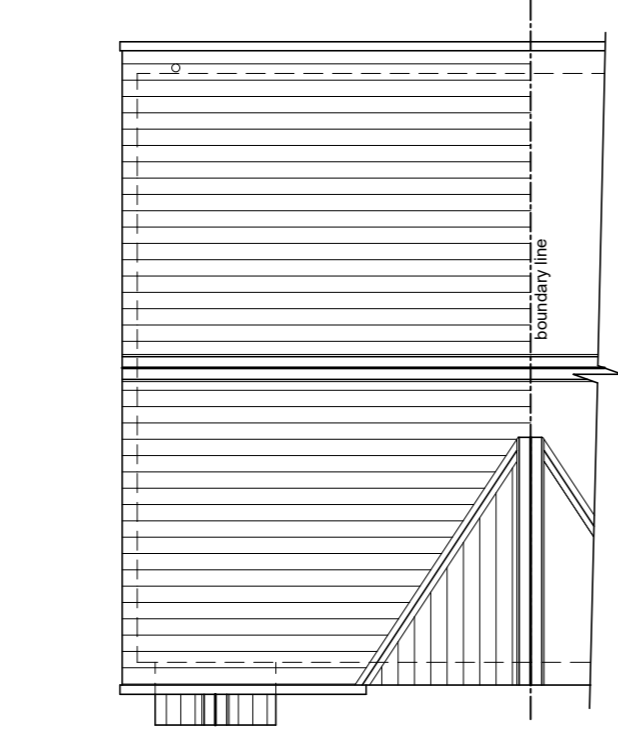


ROOF COVER PLAN



FRONT ELEVATION

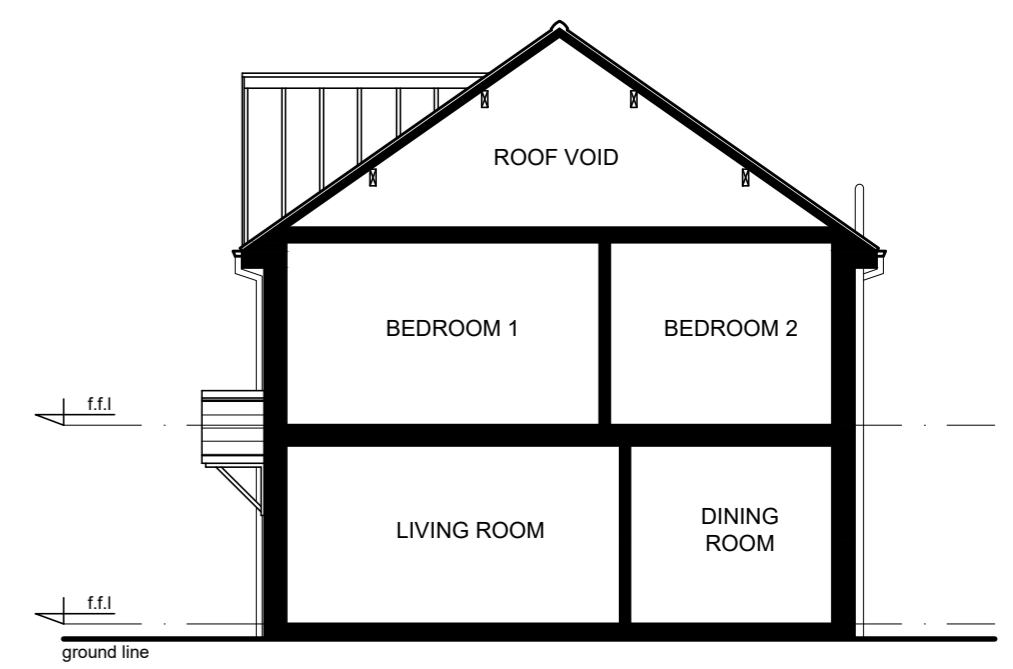

RIGHT SIDE ELEVATION

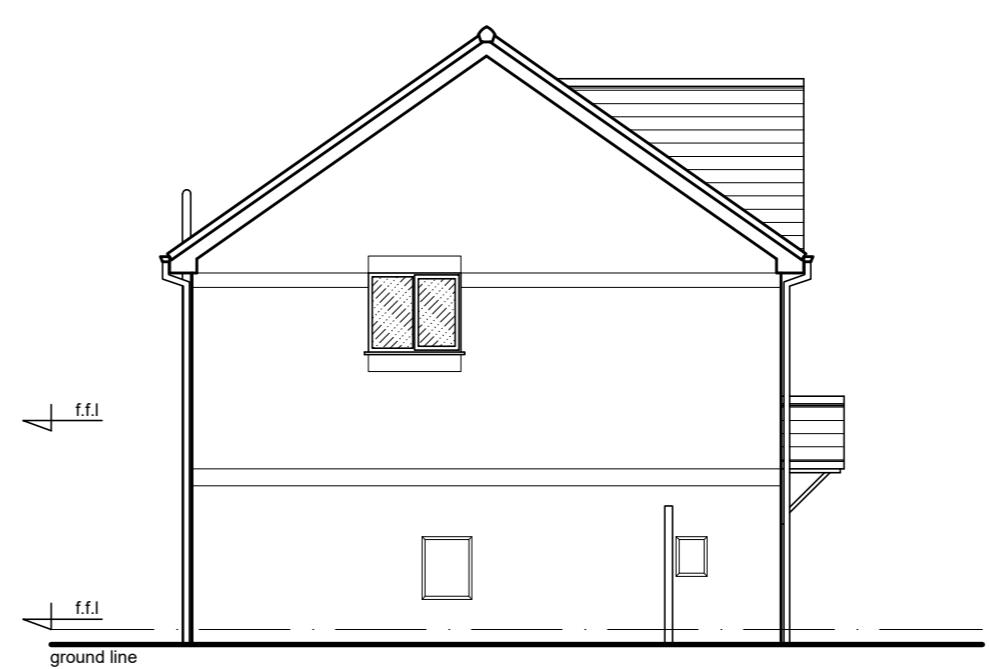



LEFT SIDE ELEVATION




REAR ELEVATION

1:100 scale bar 0 1 2 3 4 5 metres


EXISTING PLANS & ELEVATIONS

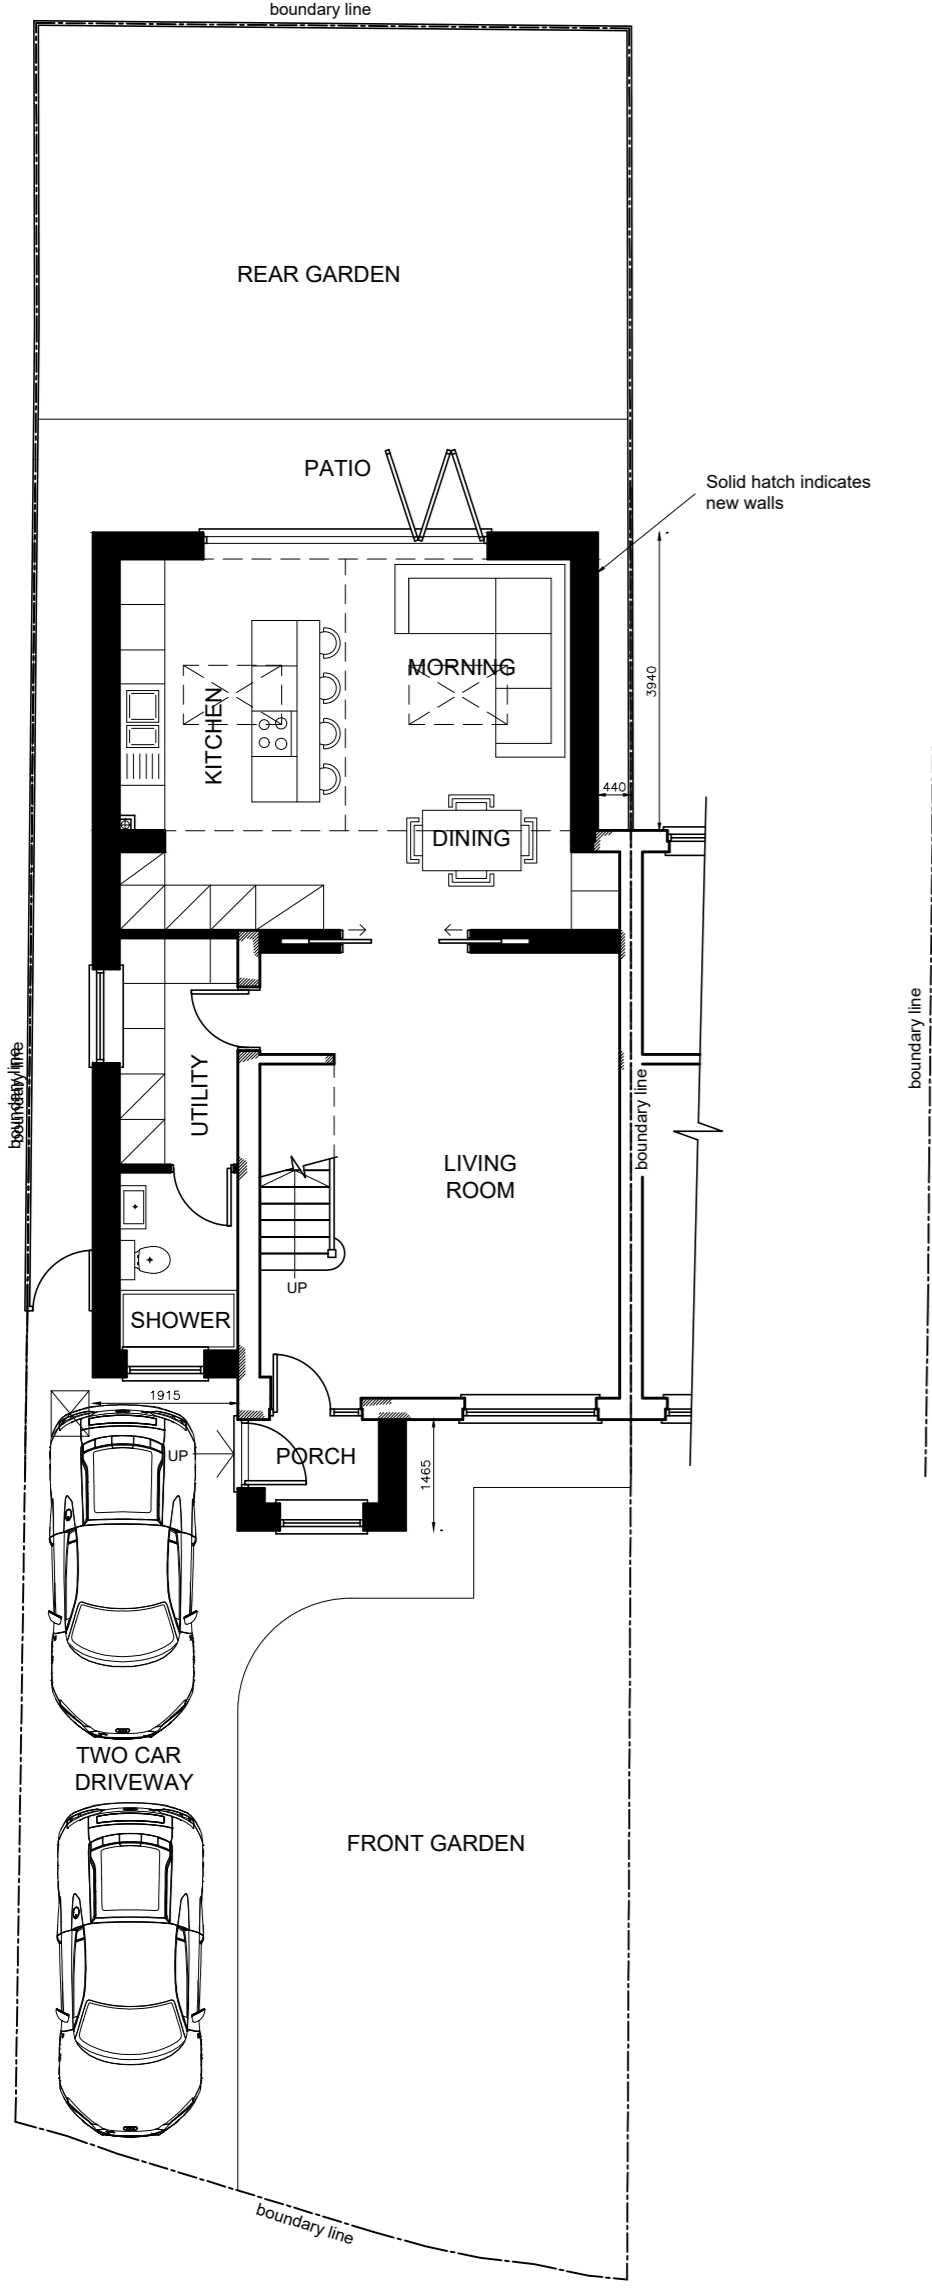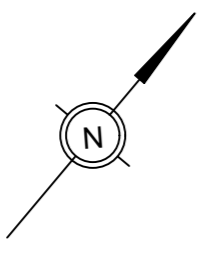


GROUND FLOOR /
SITE BLOCK PLAN

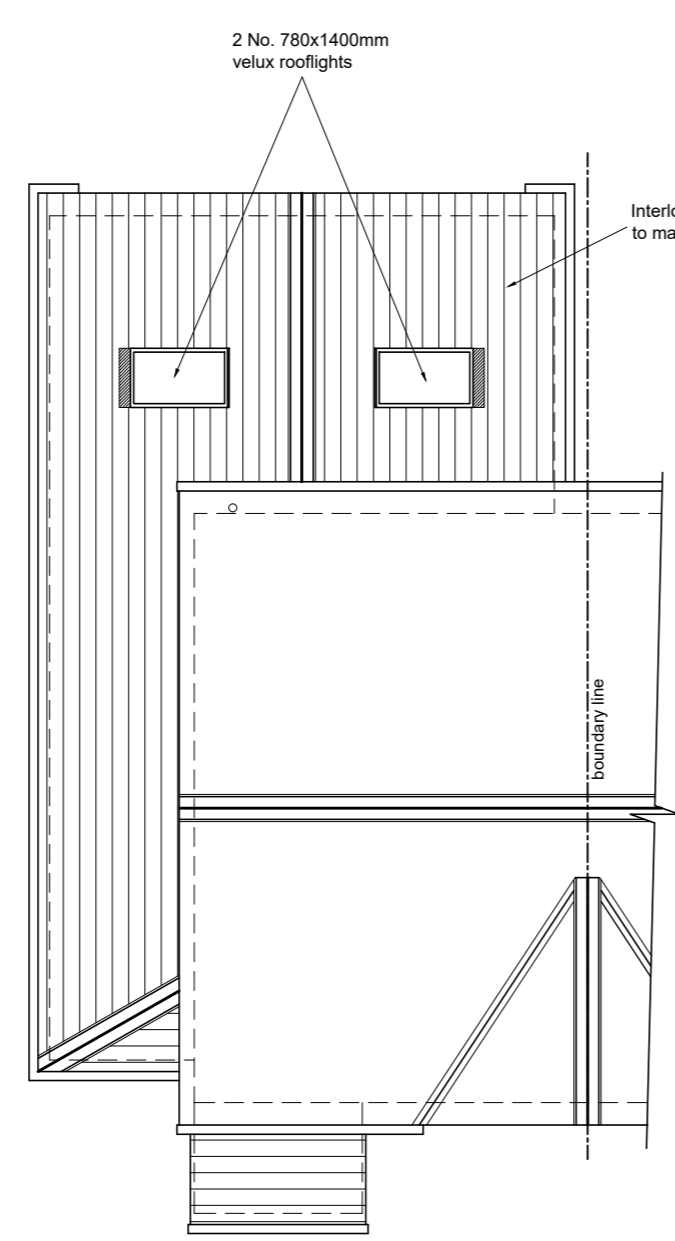


ROOF COVER PLAN

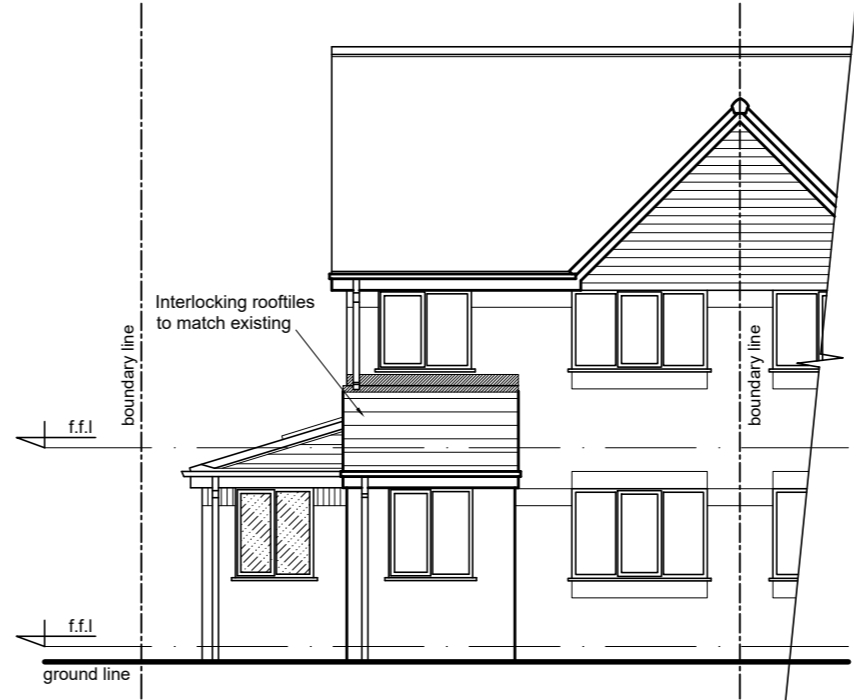


FRONT ELEVATION

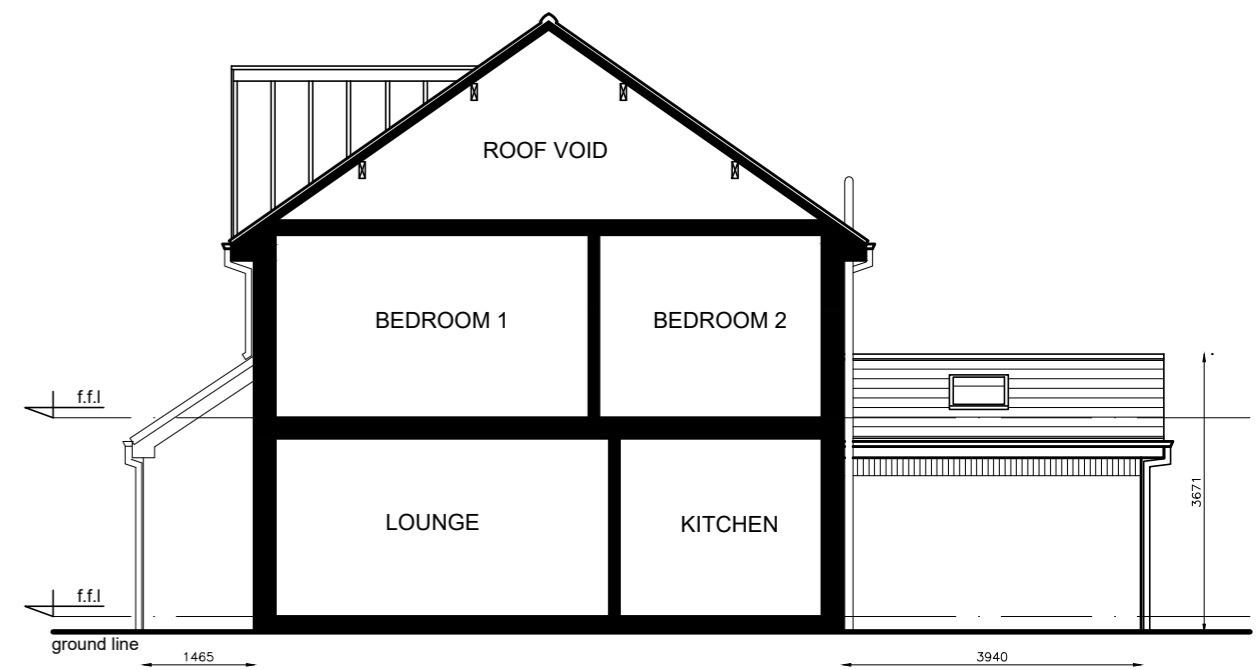

RIGHT SIDE ELEVATION

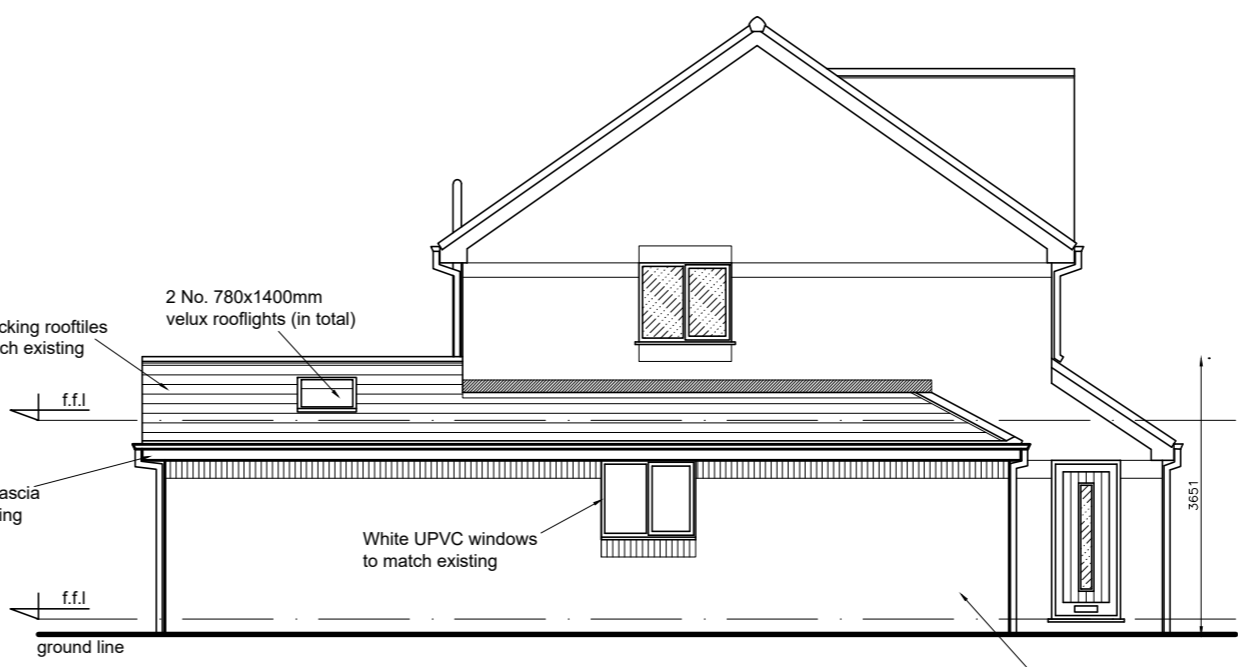

LEFT SIDE ELEVATION

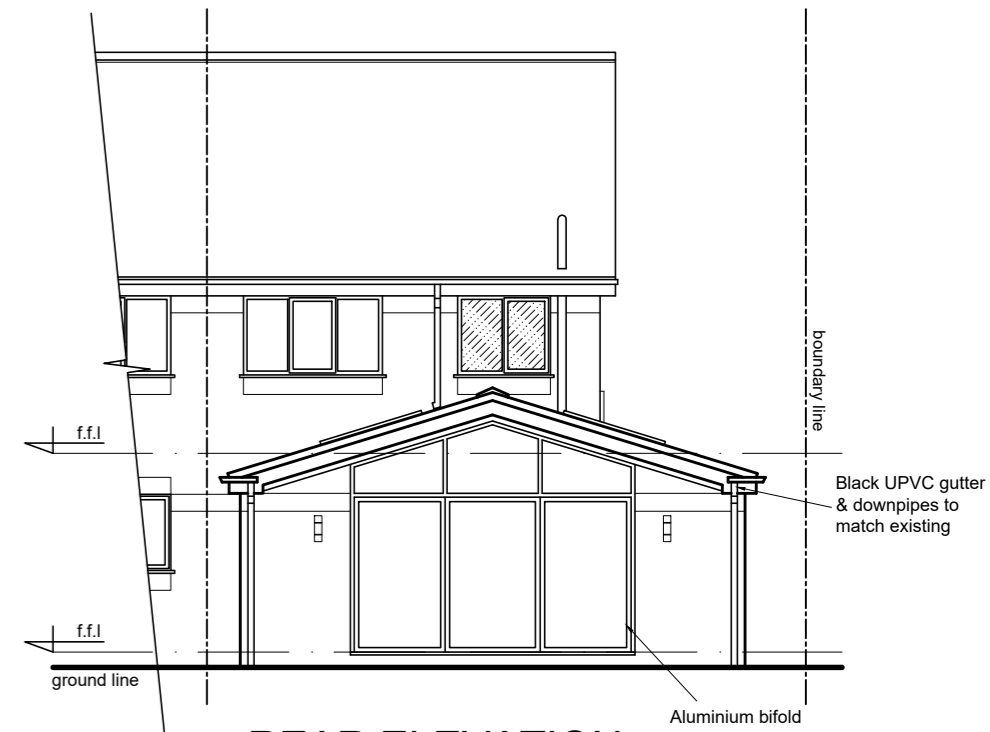

REAR ELEVATION

1:100 scale bar 0 1 2 3 4 5 metres

PROPOSED PLANS & ELEVATIONS

RJG Architecture LTD <small>For All Your Architectural Design Requirements</small>	Project 1 Buckthorn Gardens St Helens Merseyside	
	Dwg Title Existing and Proposed Plans and Elevations	
Tel : 01744 438419 e-mail: info@rjgarchitects.co.uk	Dwg No 01807/SK/01	Rev
<small>1. Paper dimensions to be followed in preference to work. 2. All drawings to be based on this. 3. The client retains the copyright of the work and may not be copied without prior consent.</small>	Drawn by L.J	Scale: A1 Date 1:100 Jan.'24