


GROUND FLOOR PLAN 1:50




SITE LAYOUT PLAN 1:500

Insulated steel profiled roofing sheets

Wood effect steel profiled cladding

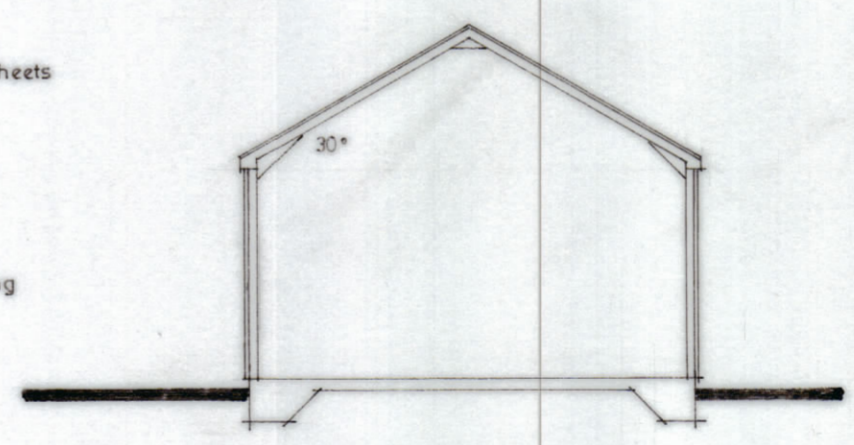

SECTION THRO' 1:100

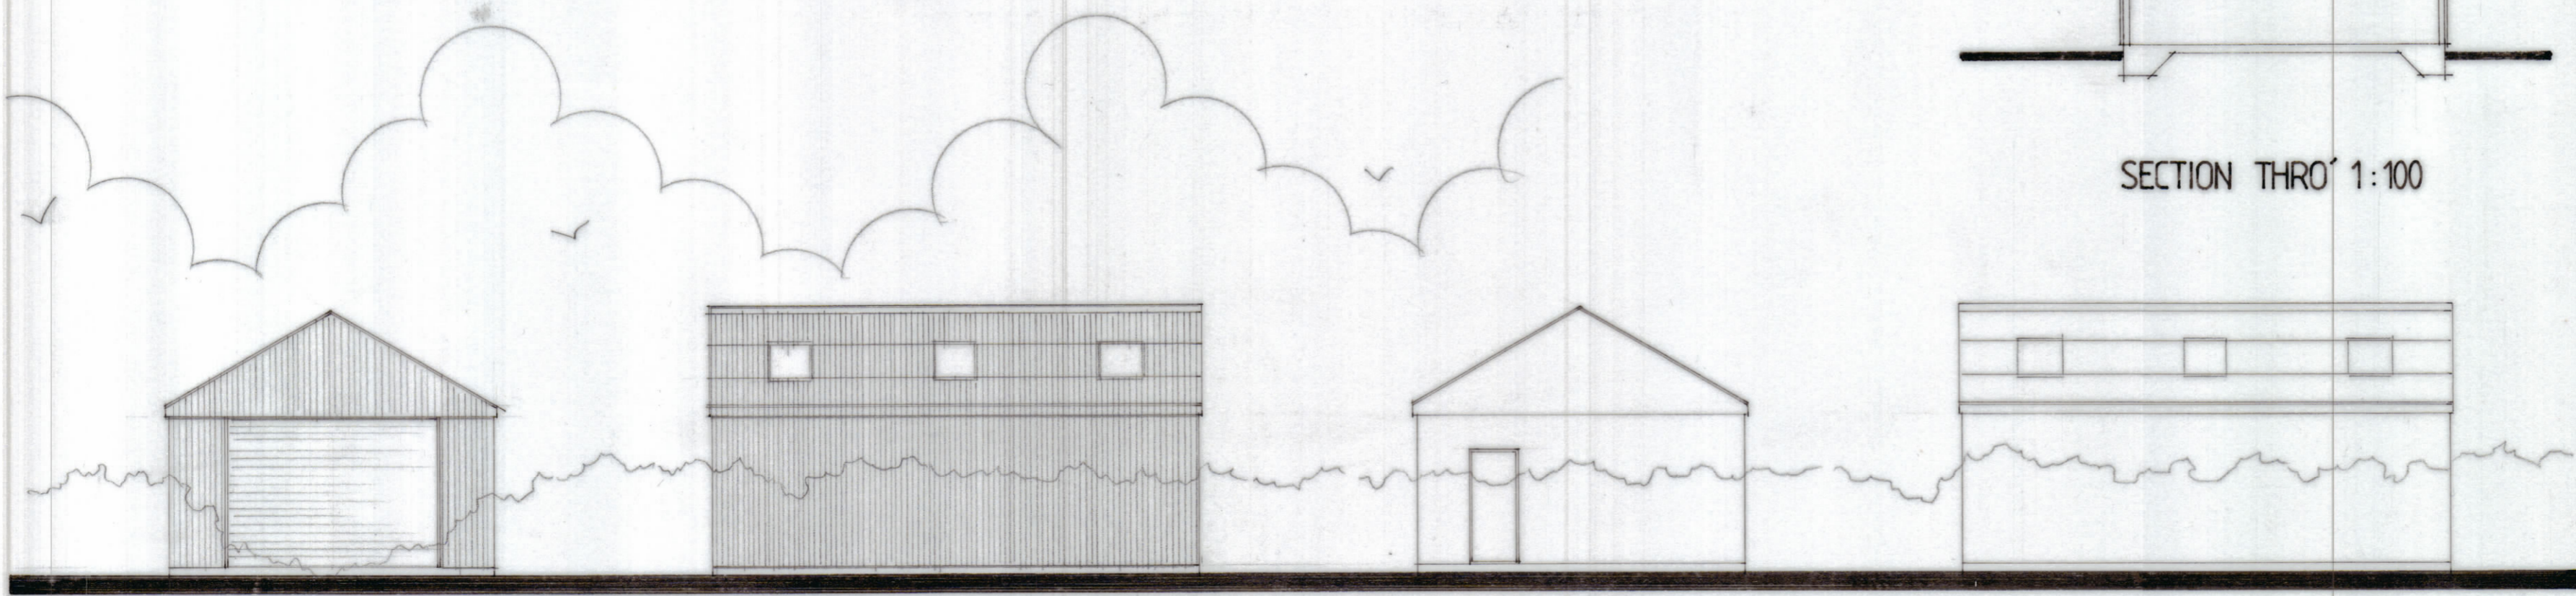

WEST

NORTH

EAST

SOUTH

ELEVATIONS 1:100

SUBJECT		
General arrangement		
PROJECT		
41 Gays Road Hanham Bristol		
CLIENT		
Mr Welch		
DRG. NO.	REV.	DATE
002		Jan.'24