


PROPOSED FRONT ELEVATION



PROPOSED SIDE ELEVATION - 1

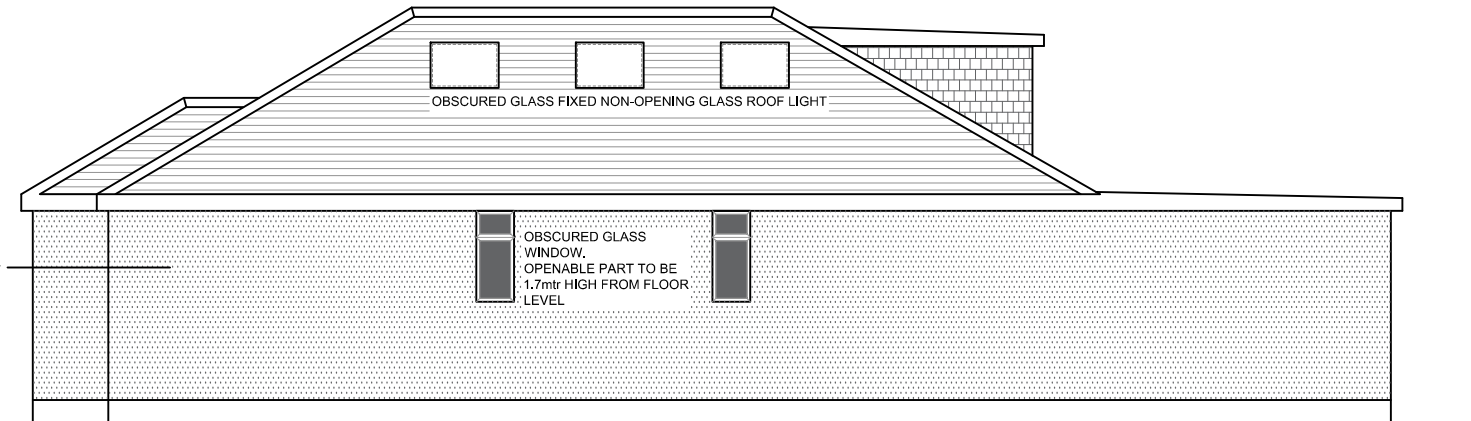

PROPOSED REAR ELEVATION



PROPOSED SIDE ELEVATION - 2

Revision notes:		
Rev:	Date:	Notes:

CLIENT
DRAWING NO: 2023218.TS.PA103

SITE 4 Penrose Ave, Watford WD19 5AD
DRAWING TITLE Proposed Elevations

Date: 19.12.2023
Scale @ A3: 1:100
Revision: P01



Planning Application  
Party Wall Survey

info@sheladiya.com  
020 3129 9374

www.krndesignstudio.com  
www.sheladiya.com

