
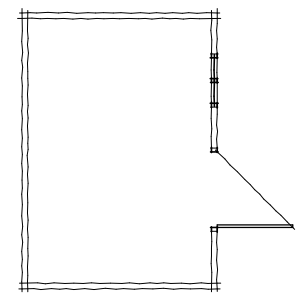




NOTE:
 This Drawing Has Been Produced To Obtain
 Planning/Building Regulations Approval Only.
 All Dimensions, Levels And Roof Pitch To Be
 Checked On Site, If In Doubt Ask.
 Use Only Noted Dimensions- Do Not Scale.
 If This Drawing Has Been Received Electronically
 It Is The Recipients Responsibility To Print The
 Document To The Correct Scale.

Prefabricated Store

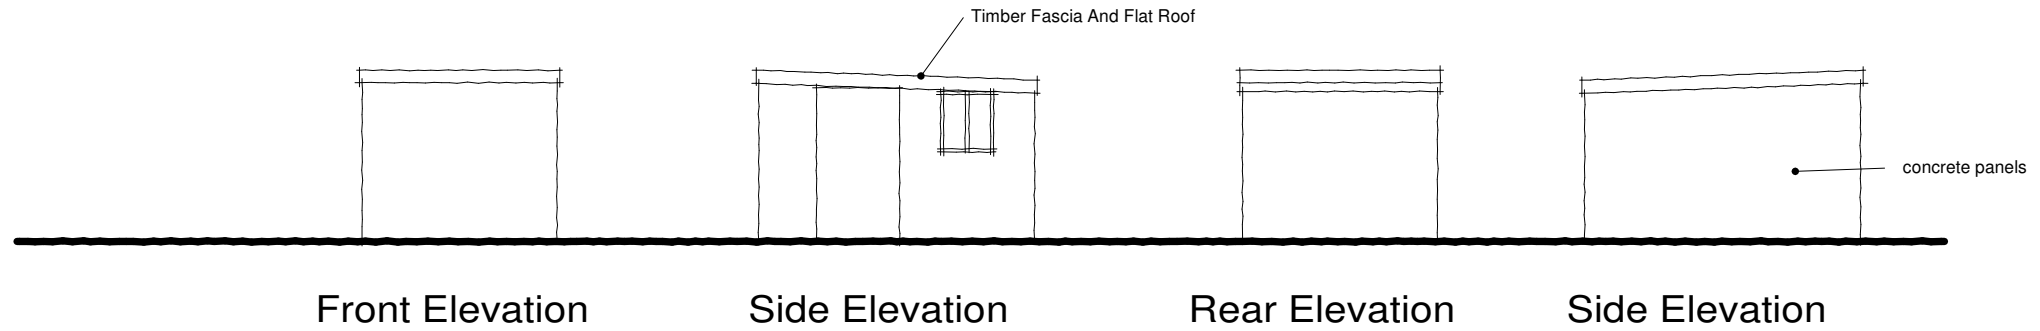

Floor Plan

2 Timber Sheds At Rear Of Garden

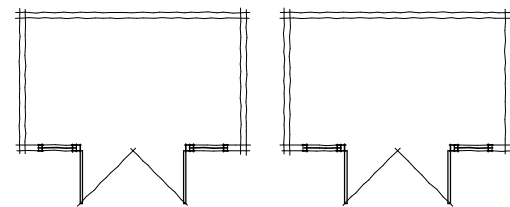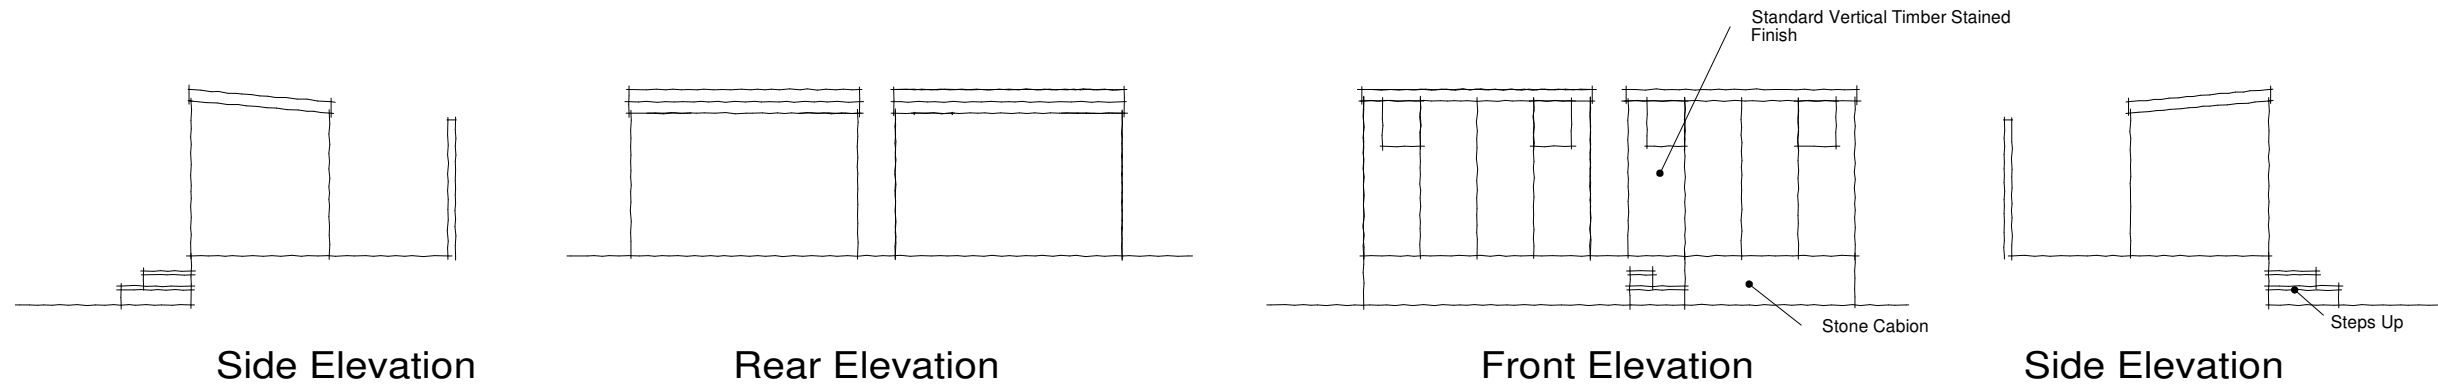

Floor Plan

A	Date	Revisions

Taylor Loom Consultants Ltd
 The Consulting Rooms
 29 Grove Coach Road
 Retford
 Retford, Nottinghamshire DN22 7HG
 Tel: 01777 702544

Client
 Mr S Williams

Job Title
 Proposed Detached Store
 5 Holds Lane
 Torworth

Drawing Title
 Existing Outbuilding Details

Scale
 1:100@A3

Sheet Size
 A3

Date
 Jan 2024

Drawn by
 JML

Drg No.
 TLC/23/234/04

Rev.
 -

