




North Elevation

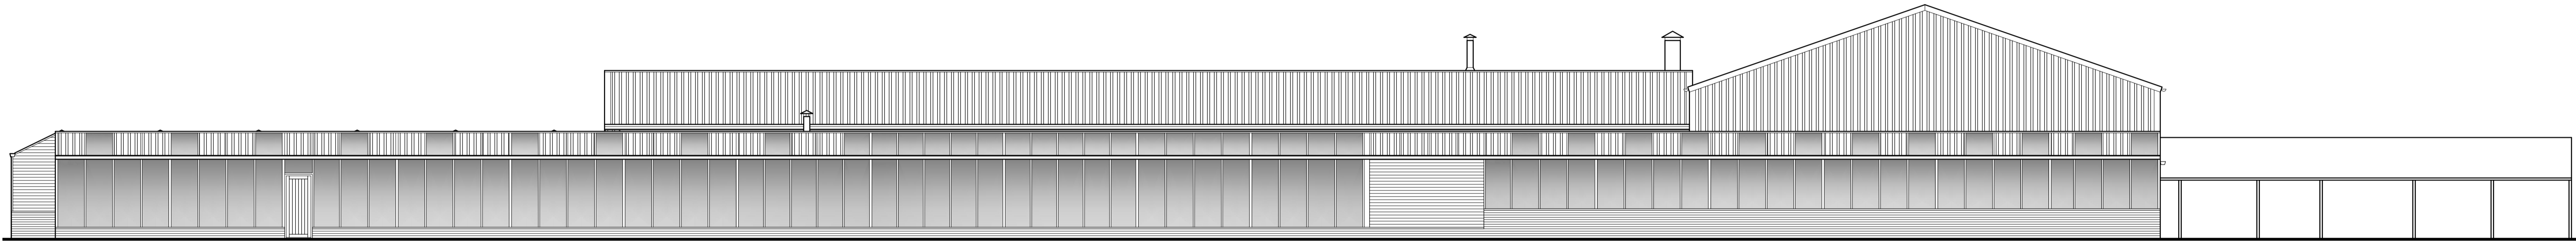

South Elevation

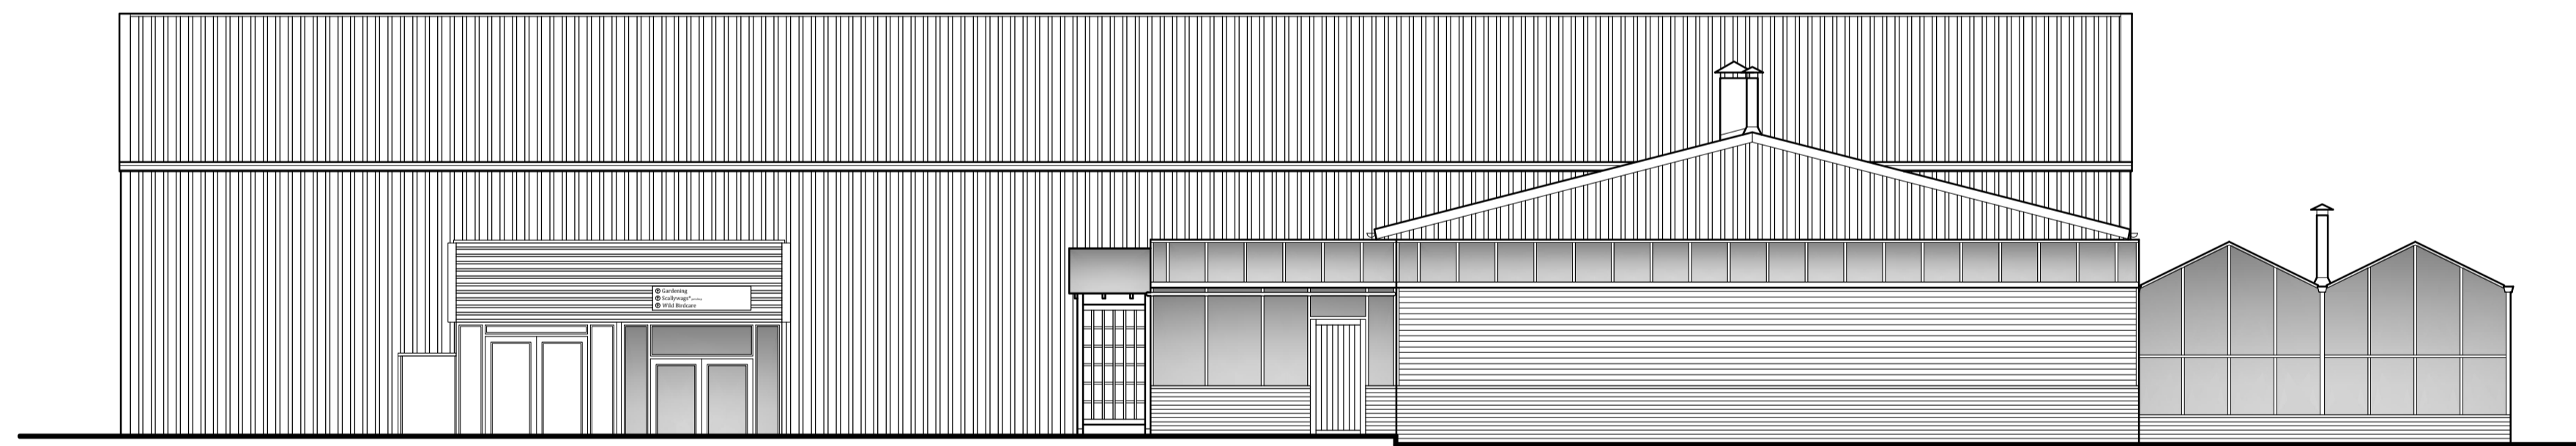

West Elevation

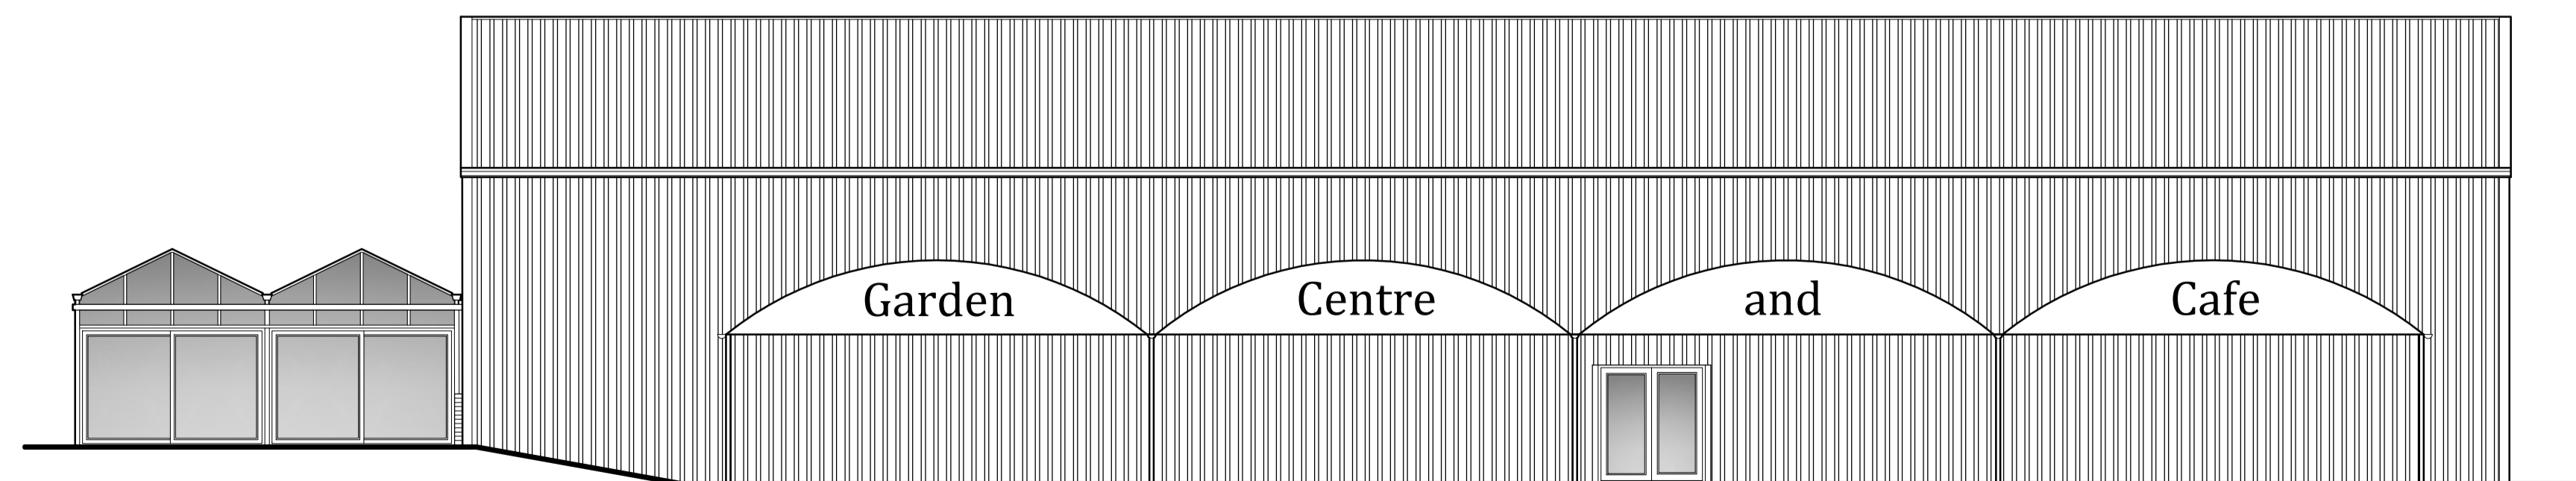

East Elevation

Existing Elevations  
Scale: 1:100



Status: **Planning**

**Medusa Design Ltd**  
Architectural Designers  
Eagle House, Sudbury Road, Great Wheltham,  
Bury St Edmunds, Suffolk, IP30 0UN  
Tel: 01787 883339  
E-Mail: info@medusadesign.co.uk  
Web site: www.medusadesign.co.uk

Client:  
Retford & Gainsborough Garden Centre  
Bar Road, Saundby, Beckingham,  
Retford, DN22 9EU

Project:  
Proposed Poly Tunnel Extension  
And External Alterations

Drawing Details:  
Existing Elevations

Date: Nov 2023	Scale: As Shown @ A1	Drawn: MJM
Number: 2081/23/02	Rev: ---	